



**BISHOP RAWSTORNE CHURCH OF ENGLAND ACADEMY
LOCATION PLAN SHOWING PERIMETER AND SITE BOUNDARY**

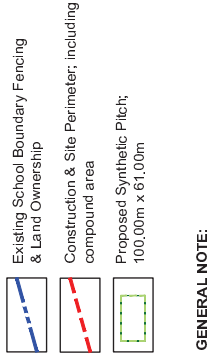

GENERAL NOTE:
Proposed Synthetic Pitch to be built within the school boundary. All pitch dimensions shown are for setting out purposes only.

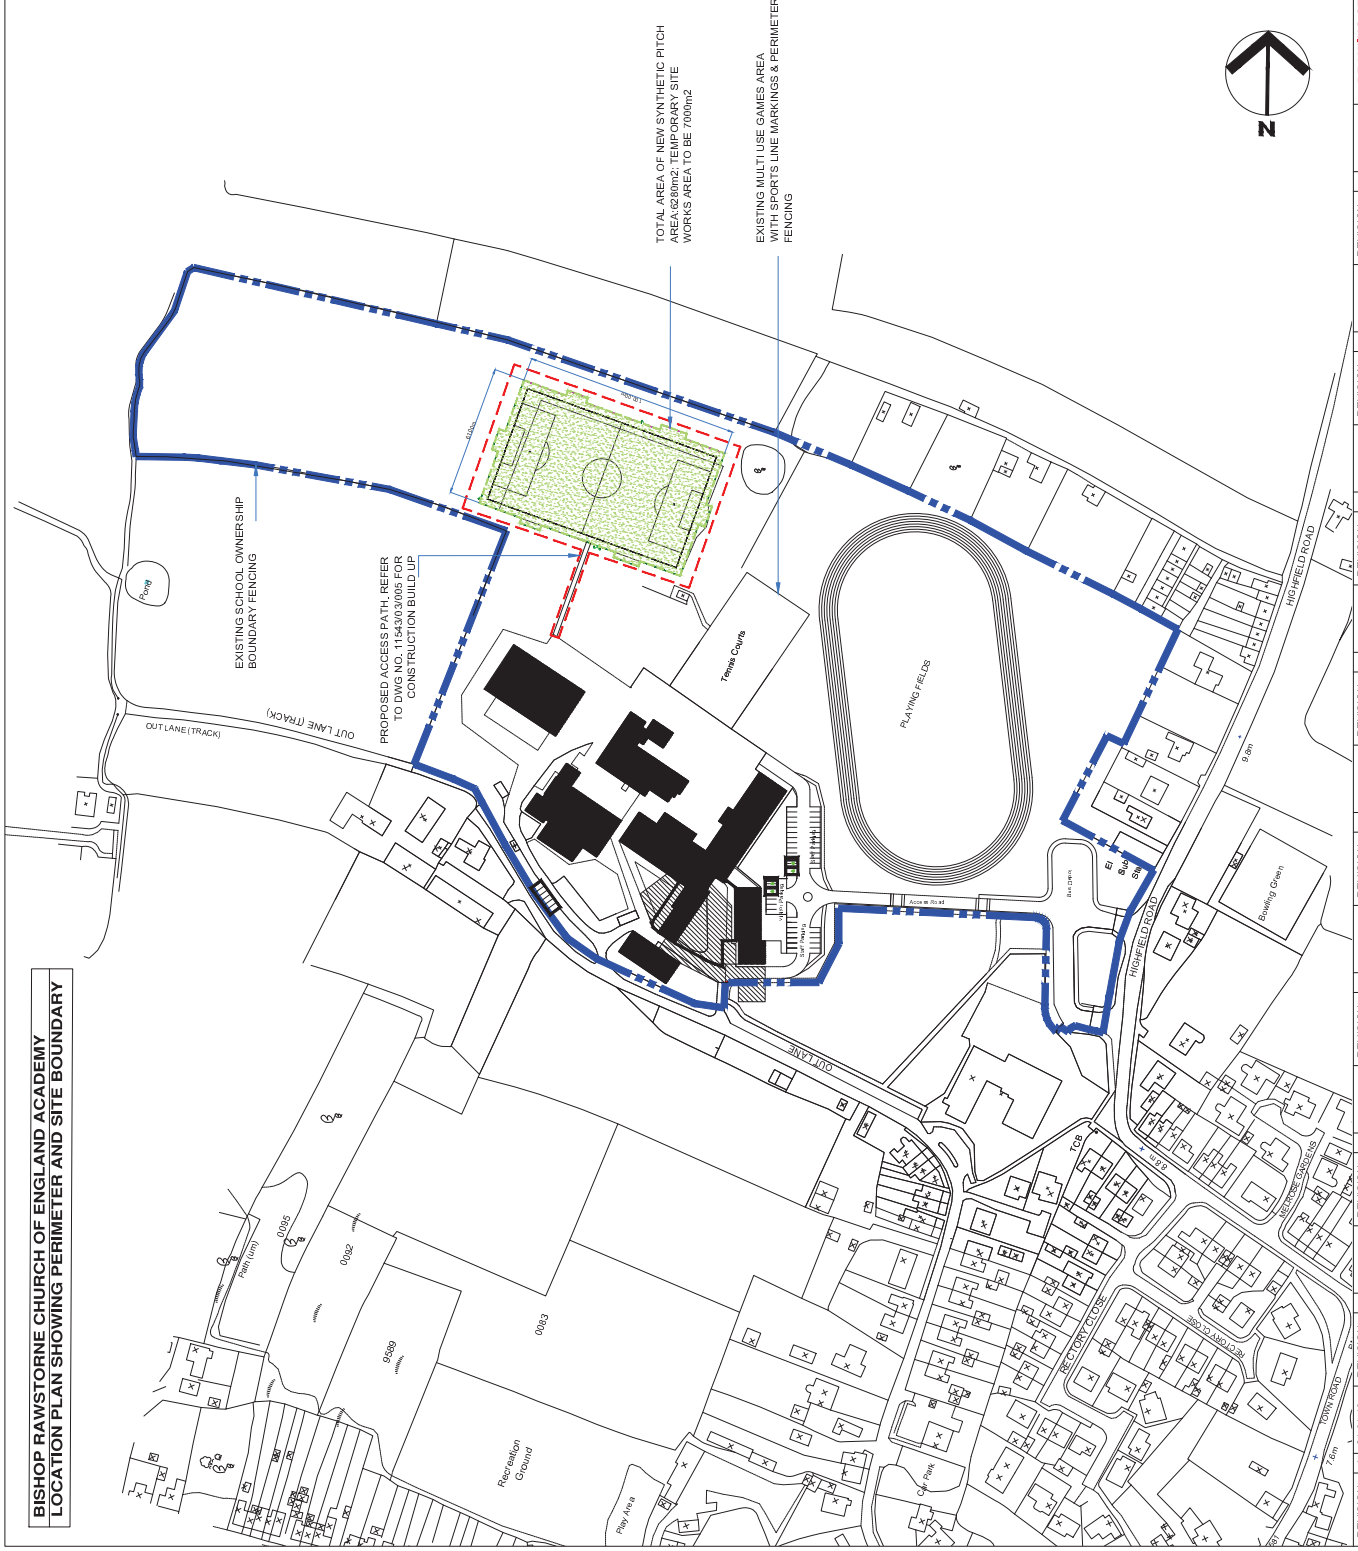

TOTAL AREA OF NEW SYNTHETIC PITCH AREA 6280m². TEMPORARY SITE WORKS AREA TO BE 7000m²

EXISTING MULTI USE GAMES AREA WITH SPORTS LINE MARKINGS & PERIMETER FENCING



ThorntonContractis
CONFIDENTIAL

THIS DRAWING & THE INFORMATION CONTAINED THEREIN IS THE PROPERTY OF THORNTON CONTRACTIS AND IS NOT TO BE REPRODUCED OR TRANSMITTED IN ANY FORM OR BY ANY MEANS, WITHOUT THE WRITTEN PERMISSION OF THORNTON CONTRACTIS LTD. FOR CONDITIONS & PROVISION OF WARRANTY, INCLUDING EOC, VISIT www.thorntoncontractis.com

METCALF DRIVE
ALTHAM
ALTHAM
LANCASHIRE BB5 5TU
Tel: 01282 777345
Fax: 01282 777654

PROJECT: BISHOP RAWSTORNE CHURCH OF ENGLAND ACADEMY
GASSTON

DRAWING TITLE: PROPOSED SITE PLAN
SYNTHETIC TURF SPORTS PITCH

DRAWN: MF DATE: 15.01.13 SCALE: 1:5000
APPROVED: JB DATE: 21.01.13 RELEASED: P11543/03/002

REVISION	NO	DATE	DESCRIPTION
1	1	21.01.13	BASED FOR COMMENTS

REVISION	NO	DATE	DESCRIPTION

REVISION	NO	DATE	DESCRIPTION

REVISION	NO	DATE	DESCRIPTION

REVISION	NO	DATE	DESCRIPTION

DRAWING STATUS

FOR PLANNING