

© WCC ARCHITECTS - DISCLAIMER
 The information contained in this drawing is provided for the use of the client and is intended to be used in conjunction with the other information provided to the client. The client is responsible for ensuring that the information is accurate and complete. The client is responsible for ensuring that the information is used in accordance with the intended purpose. The client is responsible for ensuring that the information is not used for any other purpose.

PLEASE REFER TO TRANSPORT PLANNERS DRAWINGS FOR HIGHWAYS PROPOSALS.

ARCHITECTS DRAWING FOR LANDSCAPE PROPOSALS.

PLEASE REFER TO LANDSCAPE ARCHITECTS DRAWING FOR LANDSCAPE PROPOSALS.



Application Boundary

Code	Description	Status
AC 20.04.13	Accession number	DRS/PH
AD 09.08.13	Accession number	RT/EN
AK 30.07.13	Accession number	DRS/PH
AL 09.04.13	Accession number	DRS/PH
AM 27.08.12	Accession number	DRS/PH
AN 04.08.12	Accession number	DRS/PH
AO 24.06.10	Accession number	DRS/PH
AP 11.06.10	Accession number	DRS/PH
AQ 25.05.10	Accession number	DRS/PH
AR 28.04.10	Accession number	DRS/PH
AS 08.03.10	Accession number	DRS/PH
AT 10.02.10	Accession number	DRS/PH
AV 16.02.10	Accession number	DRS/PH
AW 09.02.10	Accession number	DRS/PH
AX 02.12.09	Accession number	DRS/PH
AY 13.11.09	Accession number	DRS/PH
AZ 12.11.09	Accession number	DRS/PH
BA 02.11.09	Accession number	DRS/PH
BB 23.09.09	Accession number	DRS/PH
BC 15.09.09	Accession number	DRS/PH
BD 10.09.09	Accession number	DRS/PH
BE 26.08.09	Accession number	DRS/PH
BF 06.08.09	Accession number	DRS/PH
BG 04.08.09	Accession number	DRS/PH
BH 24.07.09	Accession number	DRS/PH
BI 20.07.09	Accession number	DRS/PH
BJ 15.07.09	Accession number	DRS/PH

Code	Description	Status
KA 04.08.12	Accession number	DRS/PH
KB 24.06.10	Accession number	DRS/PH
KC 11.06.10	Accession number	DRS/PH
KD 25.05.10	Accession number	DRS/PH
KE 28.04.10	Accession number	DRS/PH
KF 08.03.10	Accession number	DRS/PH
KG 10.02.10	Accession number	DRS/PH
KH 16.02.10	Accession number	DRS/PH
KI 09.02.10	Accession number	DRS/PH
KJ 02.12.09	Accession number	DRS/PH
KK 13.11.09	Accession number	DRS/PH
KL 12.11.09	Accession number	DRS/PH
KM 02.11.09	Accession number	DRS/PH
KN 23.09.09	Accession number	DRS/PH
KO 15.09.09	Accession number	DRS/PH
KP 10.09.09	Accession number	DRS/PH
KQ 26.08.09	Accession number	DRS/PH
KR 06.08.09	Accession number	DRS/PH
KS 04.08.09	Accession number	DRS/PH
KT 24.07.09	Accession number	DRS/PH
KU 20.07.09	Accession number	DRS/PH
KV 15.07.09	Accession number	DRS/PH



PROJECT:
 CHORLEY TOWN CENTRE REGENERATION
 PROPOSED SITE PLAN

DRAWING STATUS:
 PLANNING

SCALE: 1:500 @A1


DATE: 13/05/12

DRAWN: DRJ

CHECKED: RH

wcec architects
 Chartered Civil, Chartered Road
 Shepperton, Chesham, SL1 3QB
 t: 01296 289231 e: info@wcec.co.uk www.wcec.co.uk

JOB NO: 07_035
DRAWING NO: PL-01
REV: AC

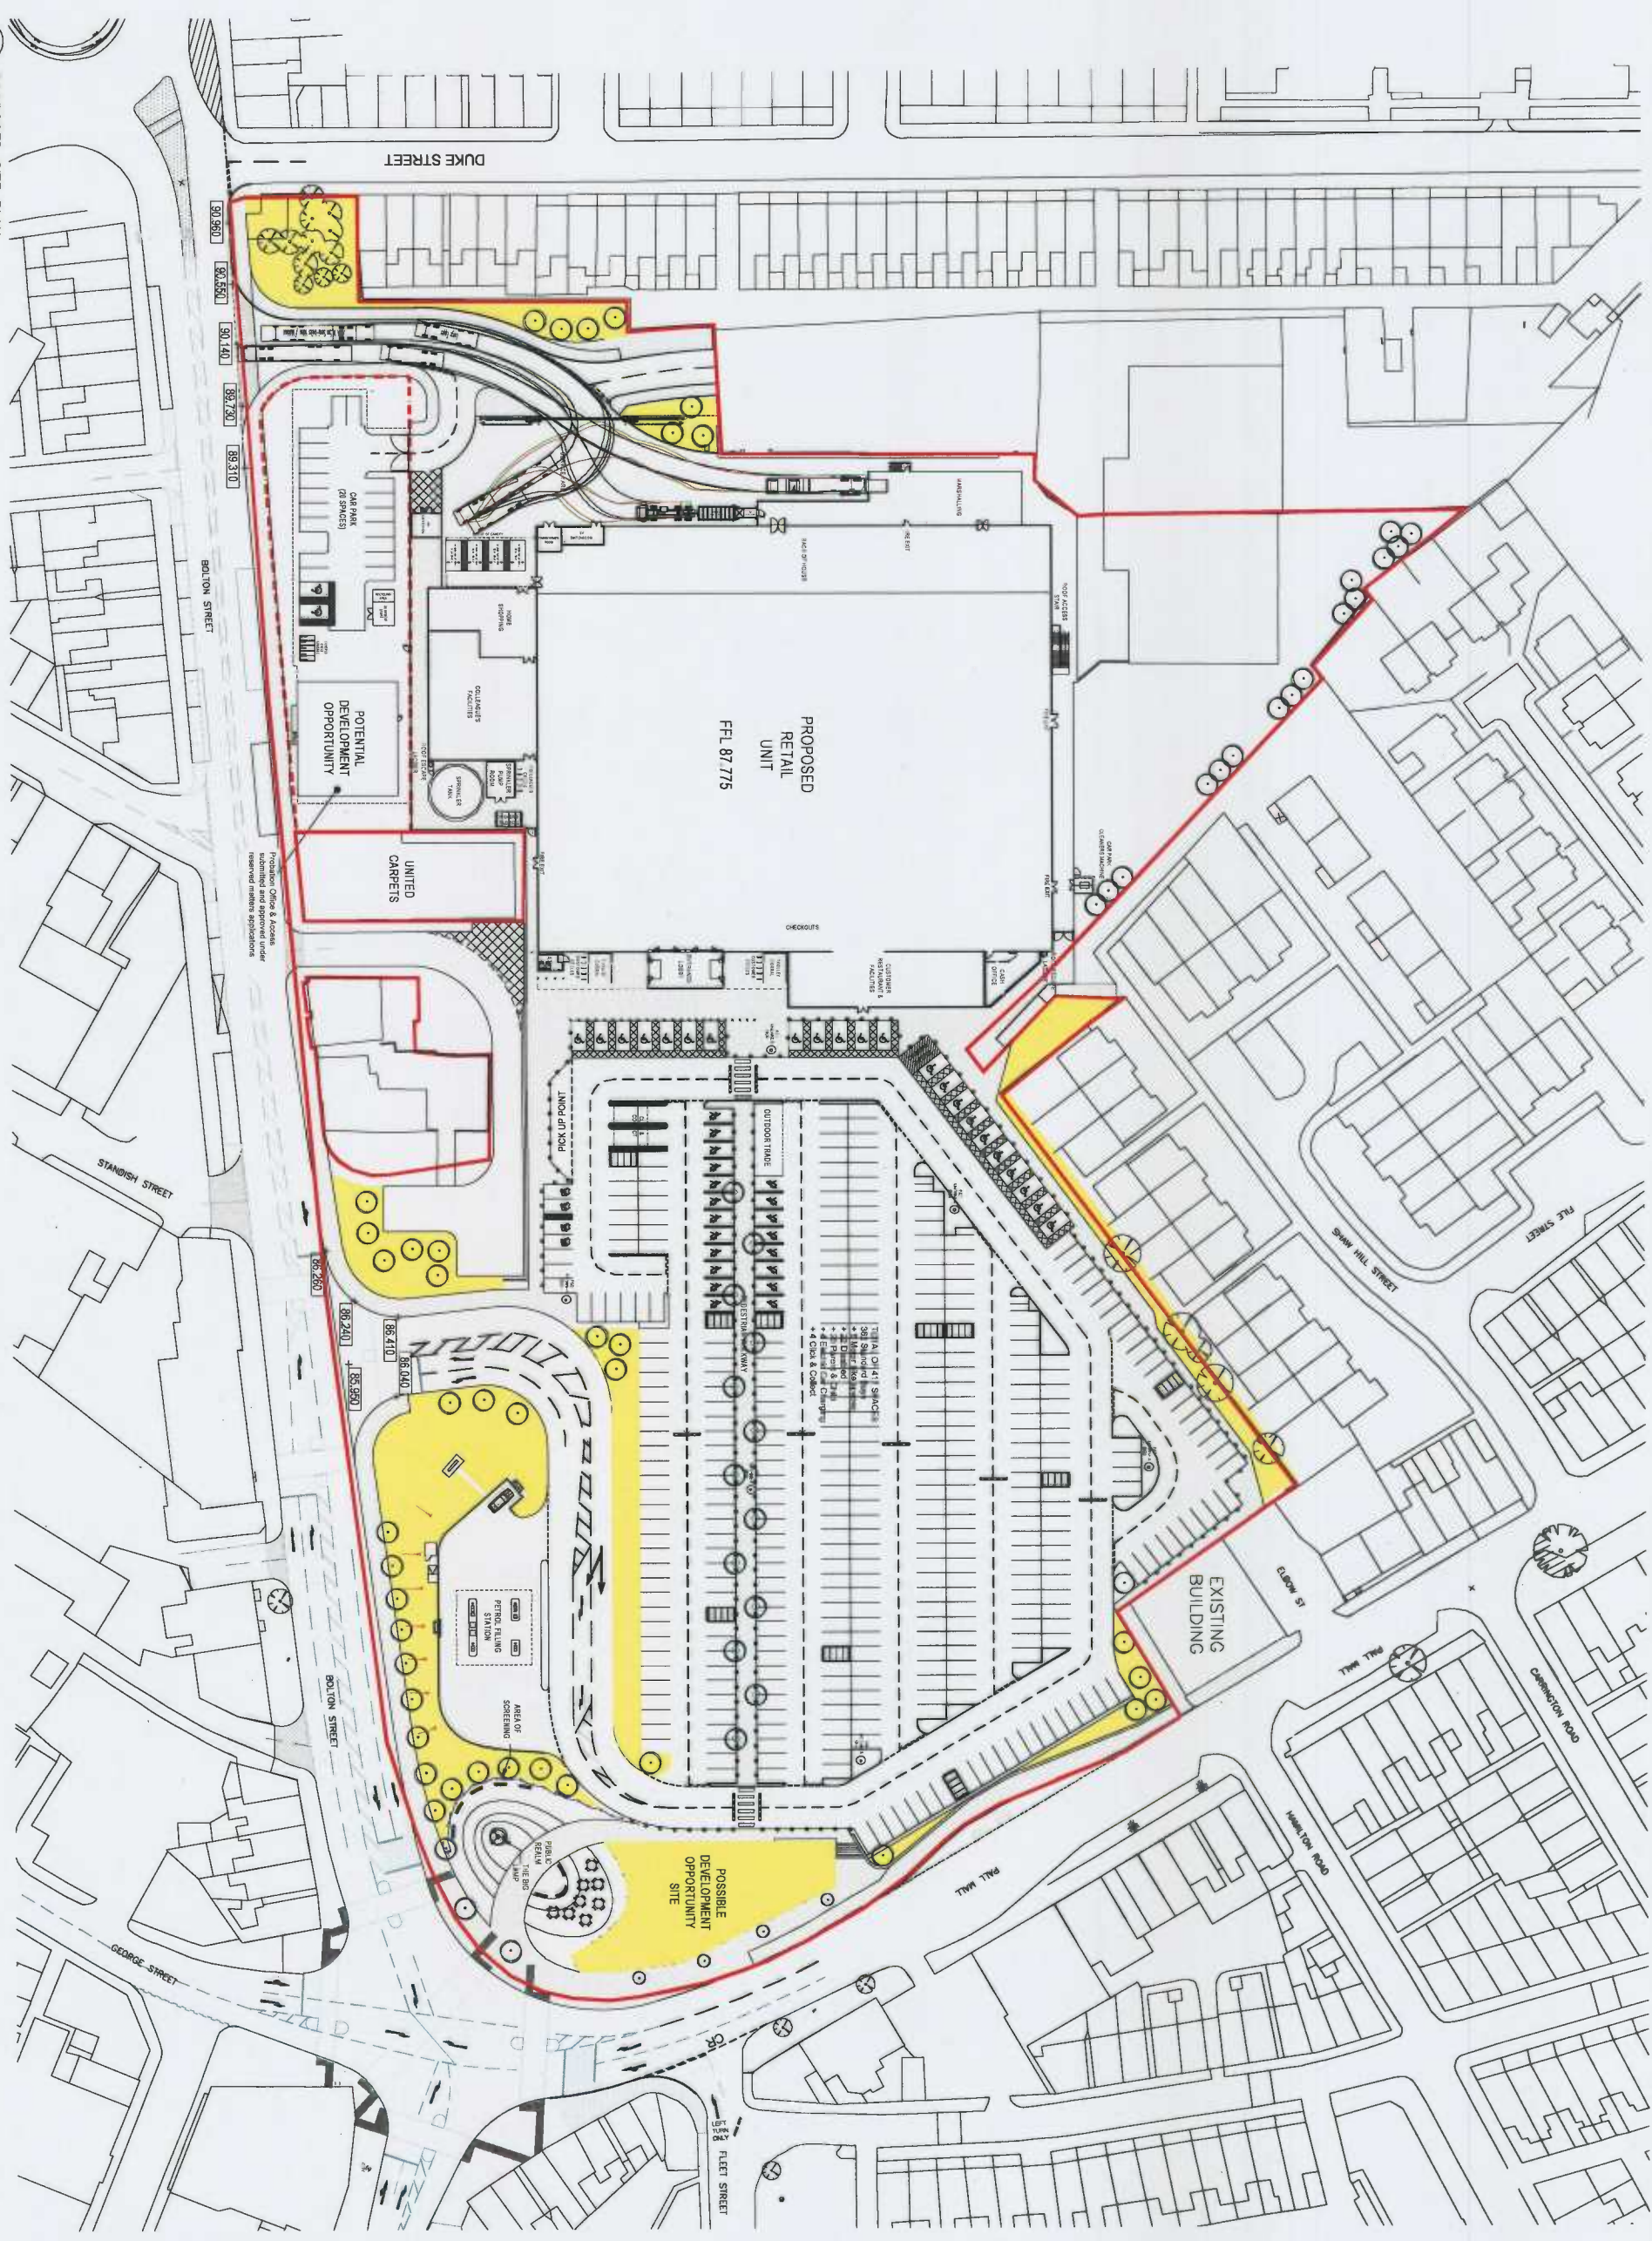

1 PROPOSED SITE PLAN
 PL-01 Scale 1:500 @A1