


Notes:
 Dimensions are not to be scaled from this drawing, all discrepancies on this drawing are to be reported to the architect.
 This drawing is a preliminary design and is not to be used for any other purpose without the written consent of the CAD drafter.
 Drawing only to be used for the purposes it was issued for.

No	Designer Risk Register
----	------------------------

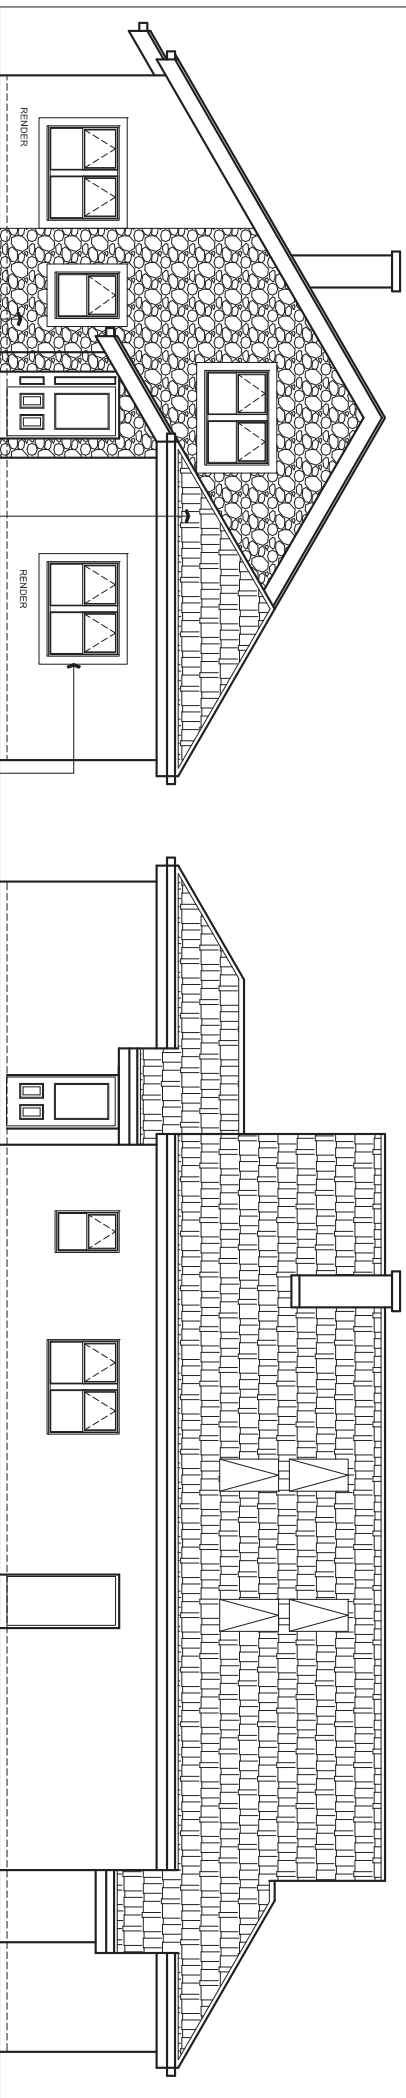

Front Elevation 1 : 100

Roof to be natural slate.
 Front door and side entrance to be timber doors.
 Windows and sliding doors to be colour coated metal
 Walls to be natural random coursed sandstone and smooth off white render.



Side Elevation 1 : 100

Rev#	Date	Notes
------	------	-------

Project
 Park Lea, 19 Harrington Road
 Chorley PR7 1JZ

Client
 STEVEN MORRIS

Contractor

KVA Architects

Drawing Title
 Proposed Elevations

DIST NO	TOWN/VILLAGE/POST	SCALE/DRAWN
071	1401	1:100

Site Name
 PLANNING

Drawing No	Rev#
071 006	