


Notes:  
 Dimensions are not to be scaled from this drawing, all discrepancies on this drawing are to be reported to the architect.  
 This drawing is a preliminary design and is not to be used for construction purposes without the approval of the CMO drawing.  
 Drawing only to be used for the purposes it was issued for.

|    |                        |
|----|------------------------|
| No | Designer Risk Register |
|----|------------------------|

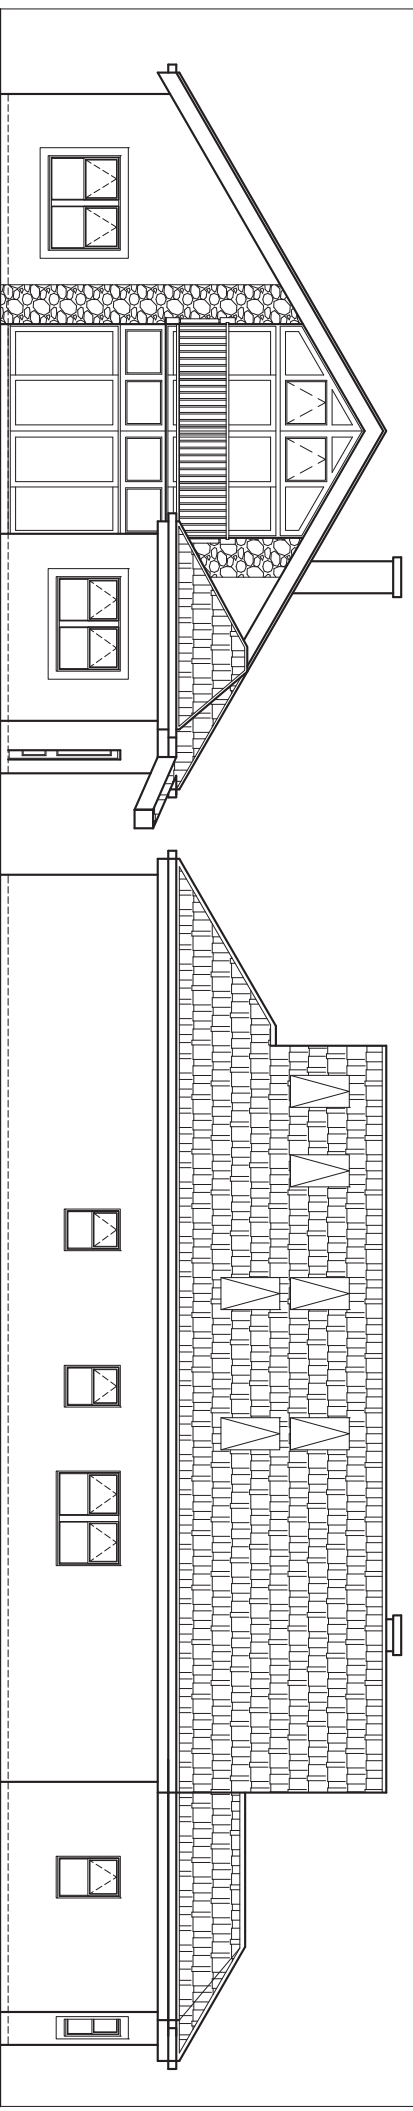

Rear Elevation 1 : 100

Side Elevation 1 : 100

|      |      |       |
|------|------|-------|
| Rear | Date | Notes |
|------|------|-------|

Project  
 Park Lea, 19 Harrington Road  
 Chorley PR7 1JZ

Client  
 STEVEN MORRIS

Contractor

**KVA Architects**

Drawing Title  
 Proposed Elevations

|         |               |          |
|---------|---------------|----------|
| DATE NO | DATE YR/MO/DA | SCALE/NO |
| 071     | 14/01         | 1:100    |

STATUS  
**PLANNING**

|            |     |
|------------|-----|
| Drawing No | Rev |
| 071 007    |     |