


NOTES


The copyright of this drawing is held by Lea Hough & Co Chartered Surveyors LLP.

Do not scale from this drawing. All dimensions must be checked and verified by the contractor prior to works commencing on site.


REVISIONS			
REV /	DESCRIPTION	DATE	AUTHORED
A	Existing Site Plan Removed to Separate Drawing	14-01-14	GM

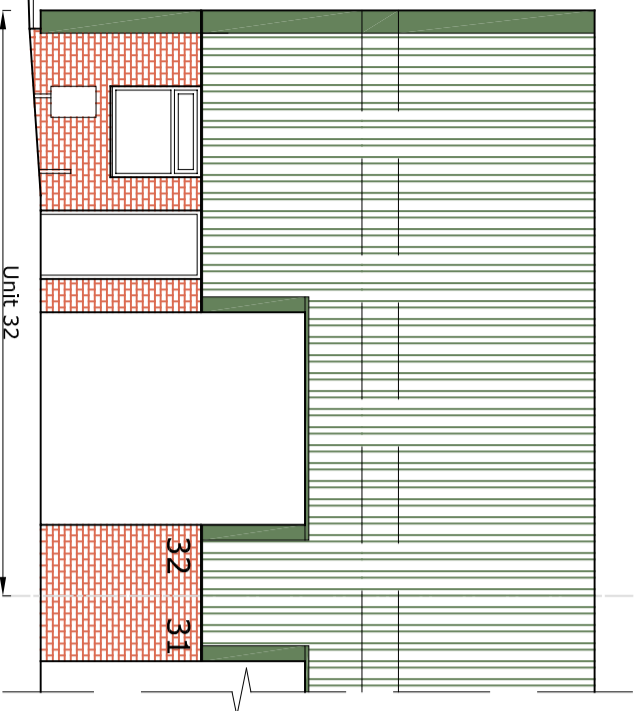


Existing Front Elevation (Facing South)

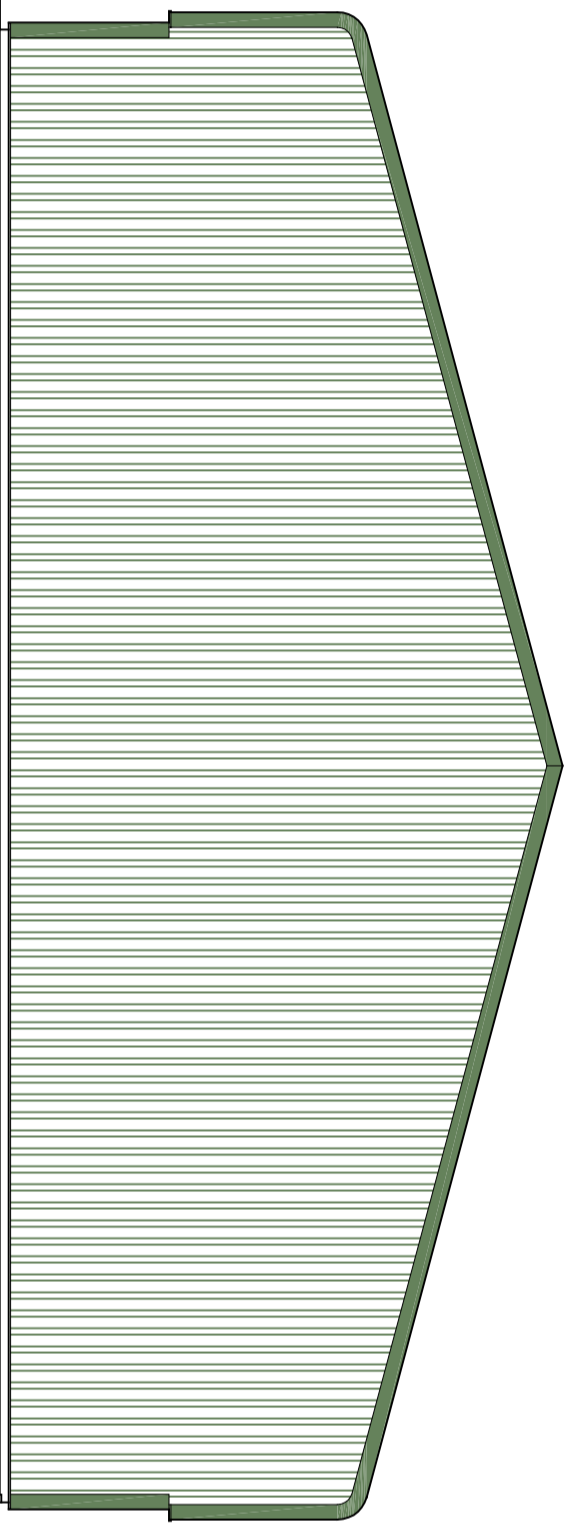

Existing Gable Elevation (Facing West)

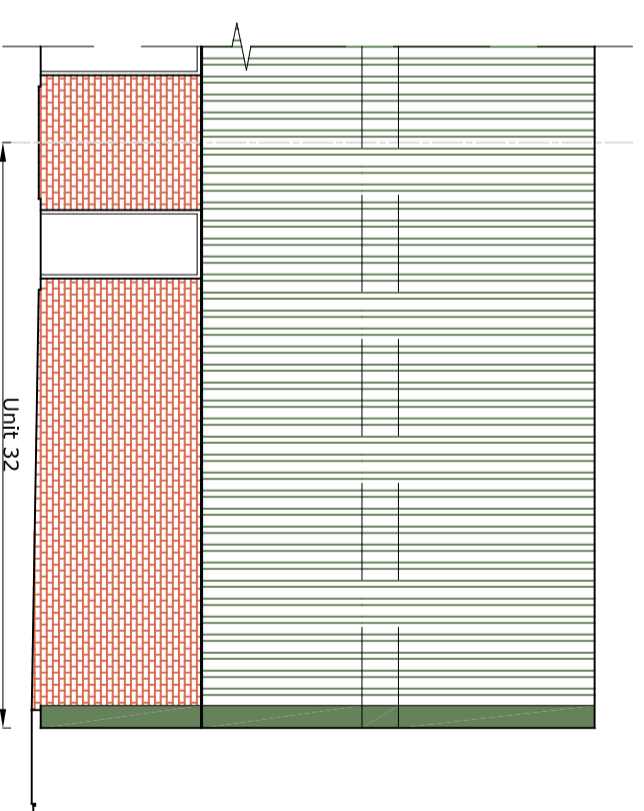

Existing Rear Elevation (Facing North)

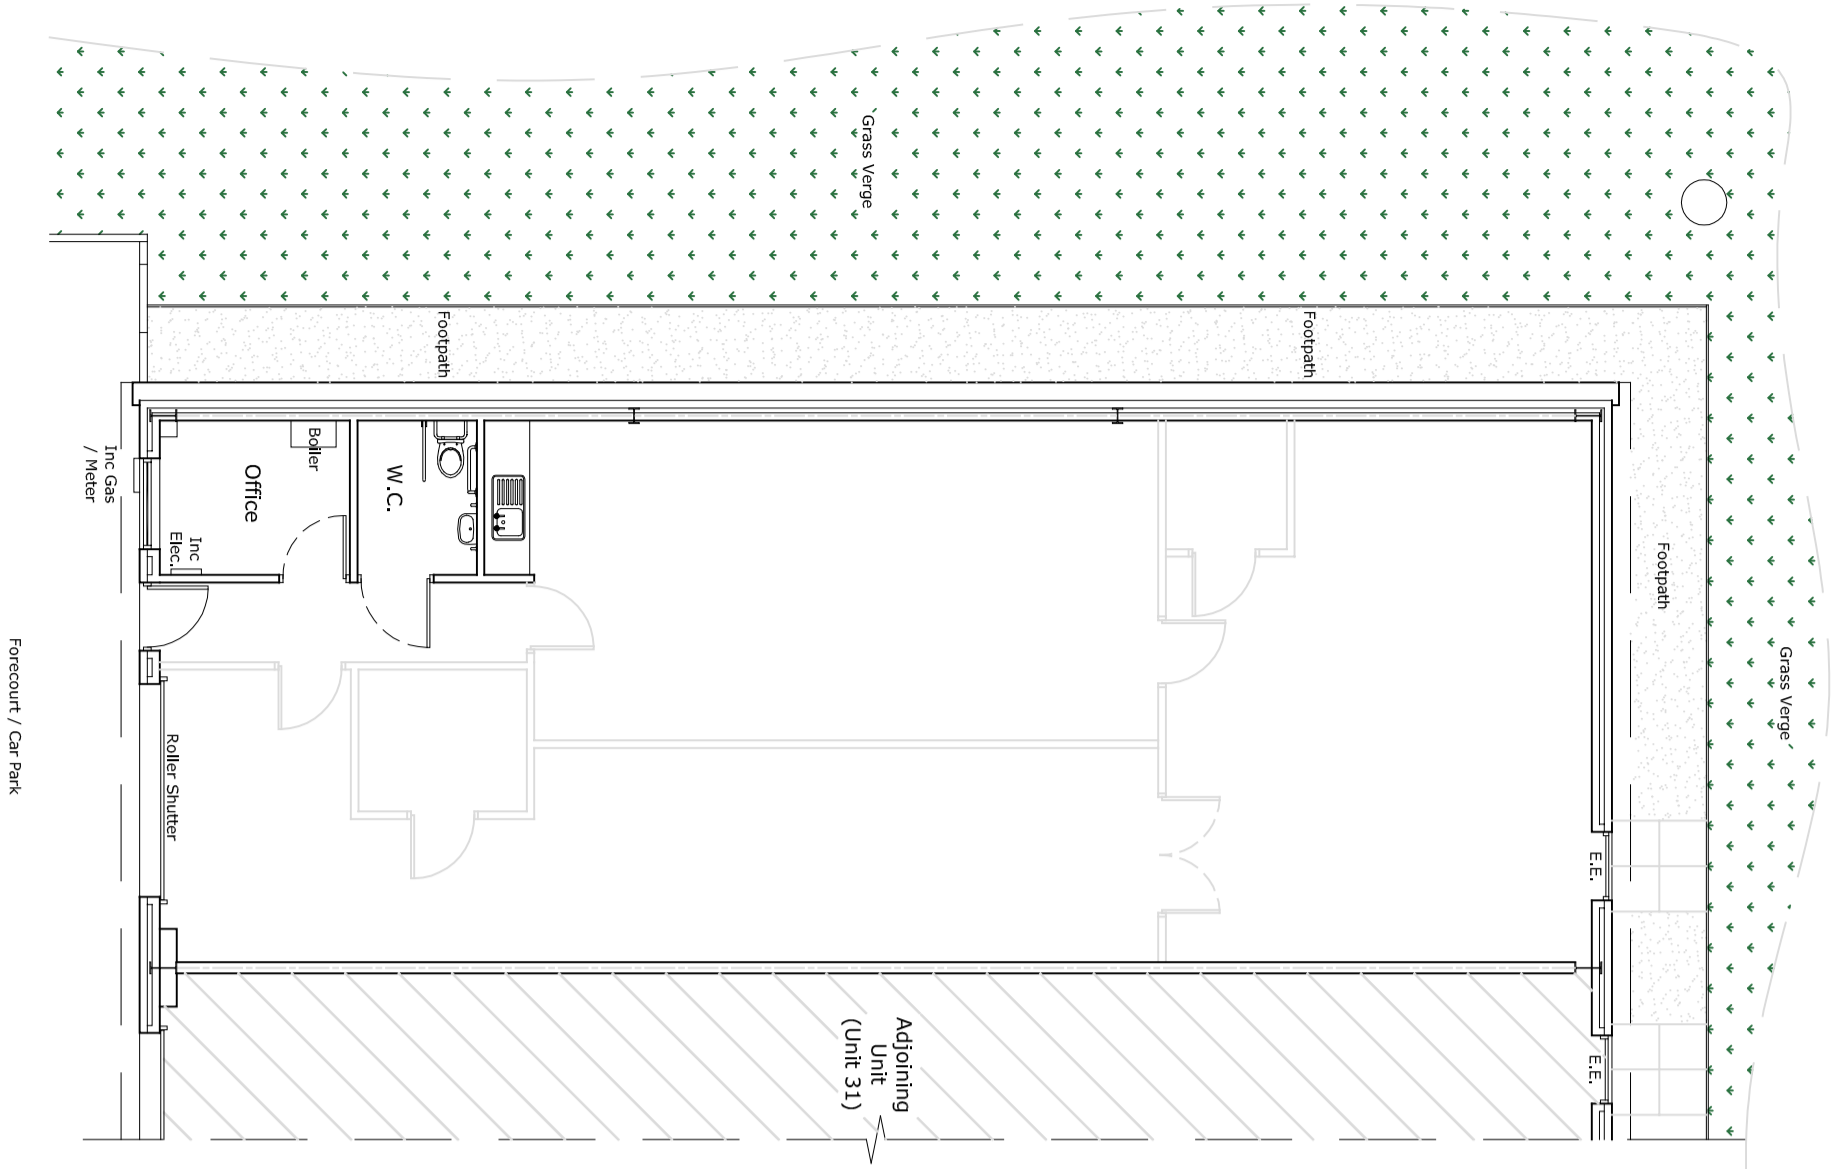

Existing Floor Plan.

# LeaHough

## CHARTERED SURVEYORS

Survey Valuation Design Planning Sales

Blakewater House  
Phoenix Business Park  
Blakewater Road  
Blackburn  
Lancashire  
BB1 5RW  
Tel: 01254 260196  
Email: [info@leahough.co.uk](mailto:info@leahough.co.uk)  
Web: [www.leahough.co.uk](http://www.leahough.co.uk)



CLIENT:  
Chorley Business & Technology Centre  
Euxton Lane,  
Euxton  
Chorley,  
PR7 6TE.

PROJECT ADDRESS:  
Unit 32, Chorley Business & Technology Park,  
East Terrace,  
Euxton Lane,  
Chorley,  
PR7 6TE.

PROJECT TITLE:  
Proposed Change of Use of Existing Unit  
to Nursery

DRAWING TITLE:  
Existing Plan & Elevations

PAPER SIZE	DRAWING NUMBER	REV
A2	BS.13-140/02	A
SCALE	DATE	DRAWN BY
1/100	December 2013	GM