


NOTES:


The copyright of this drawing is held by Lea Hough & Co Chartered Surveyors LLP.

Do not scale from this drawing. All dimensions must be checked and verified by the contractor prior to works commencing on site.


REV	DESCRIPTION	DATE	APPROVED
A	Outdoor Play Area Amended & Additional Detail Noted	16-01-14	GM

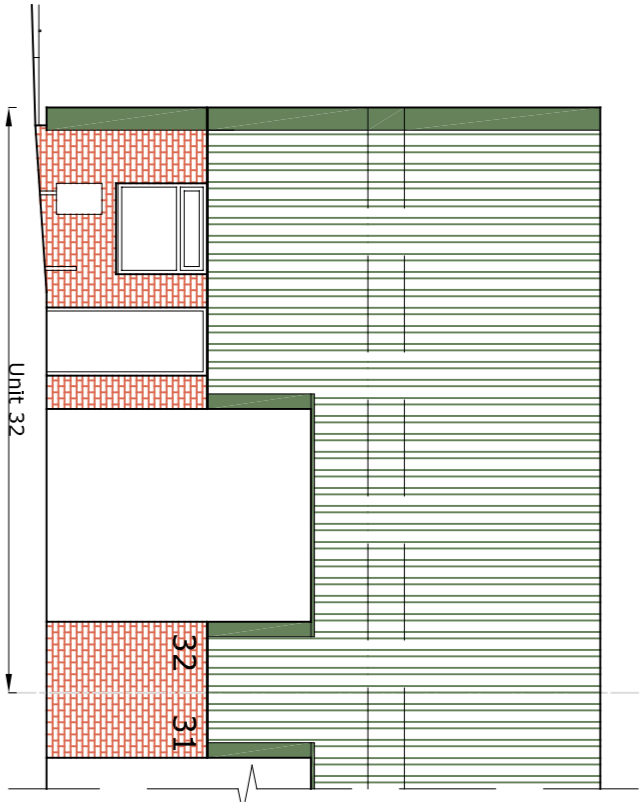


Proposed Front Elevation (Facing South)

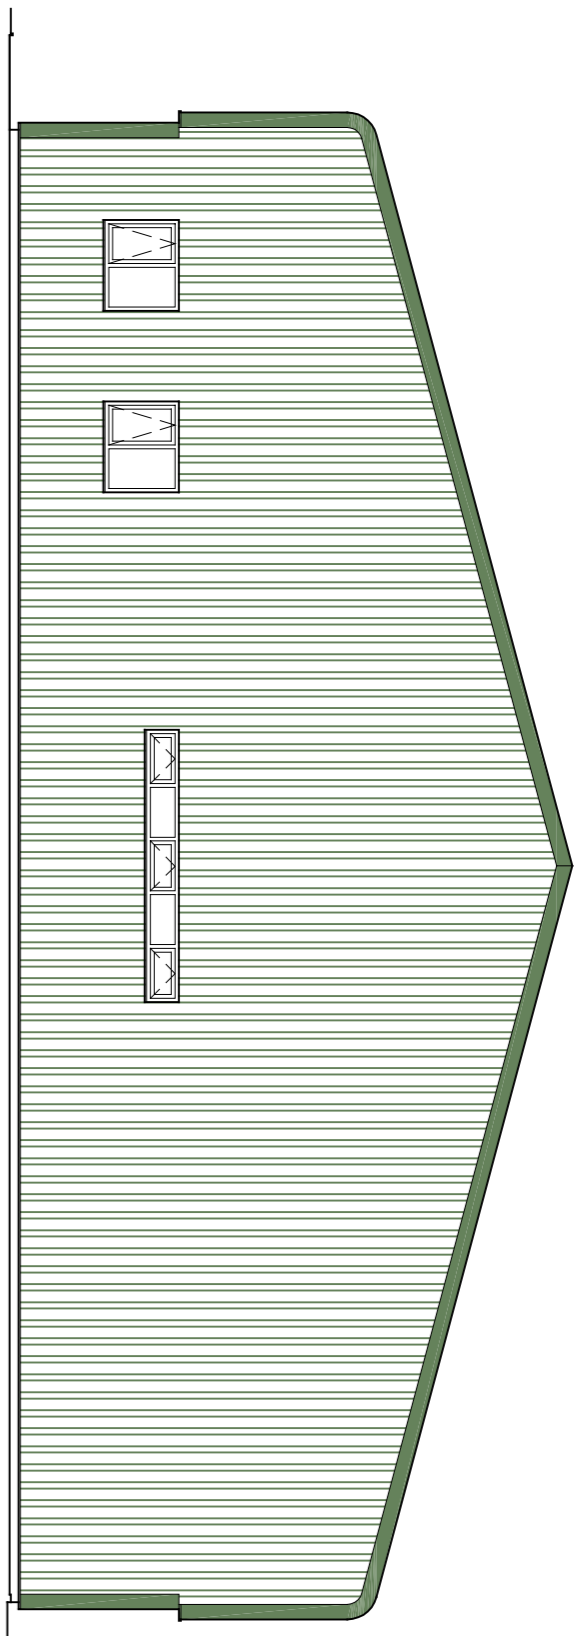


Proposed Gable Elevation (Facing West)

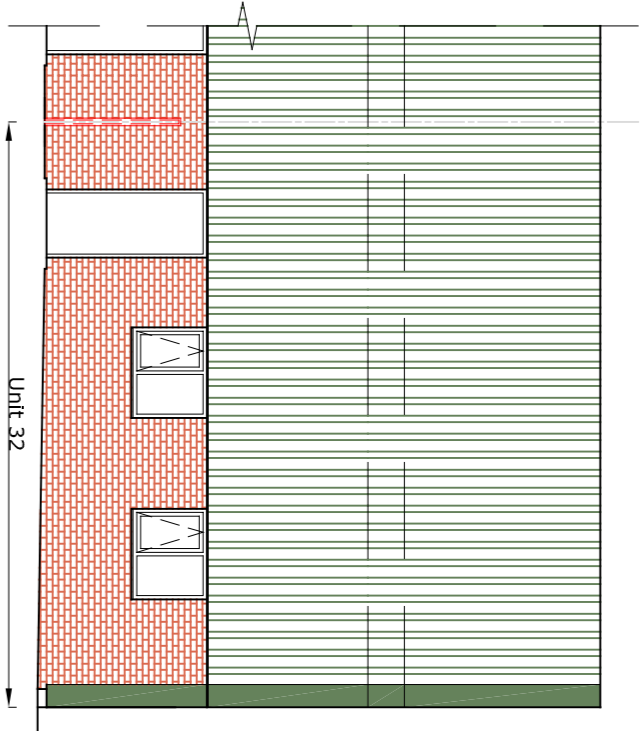


Proposed Rear Elevation (Facing North)

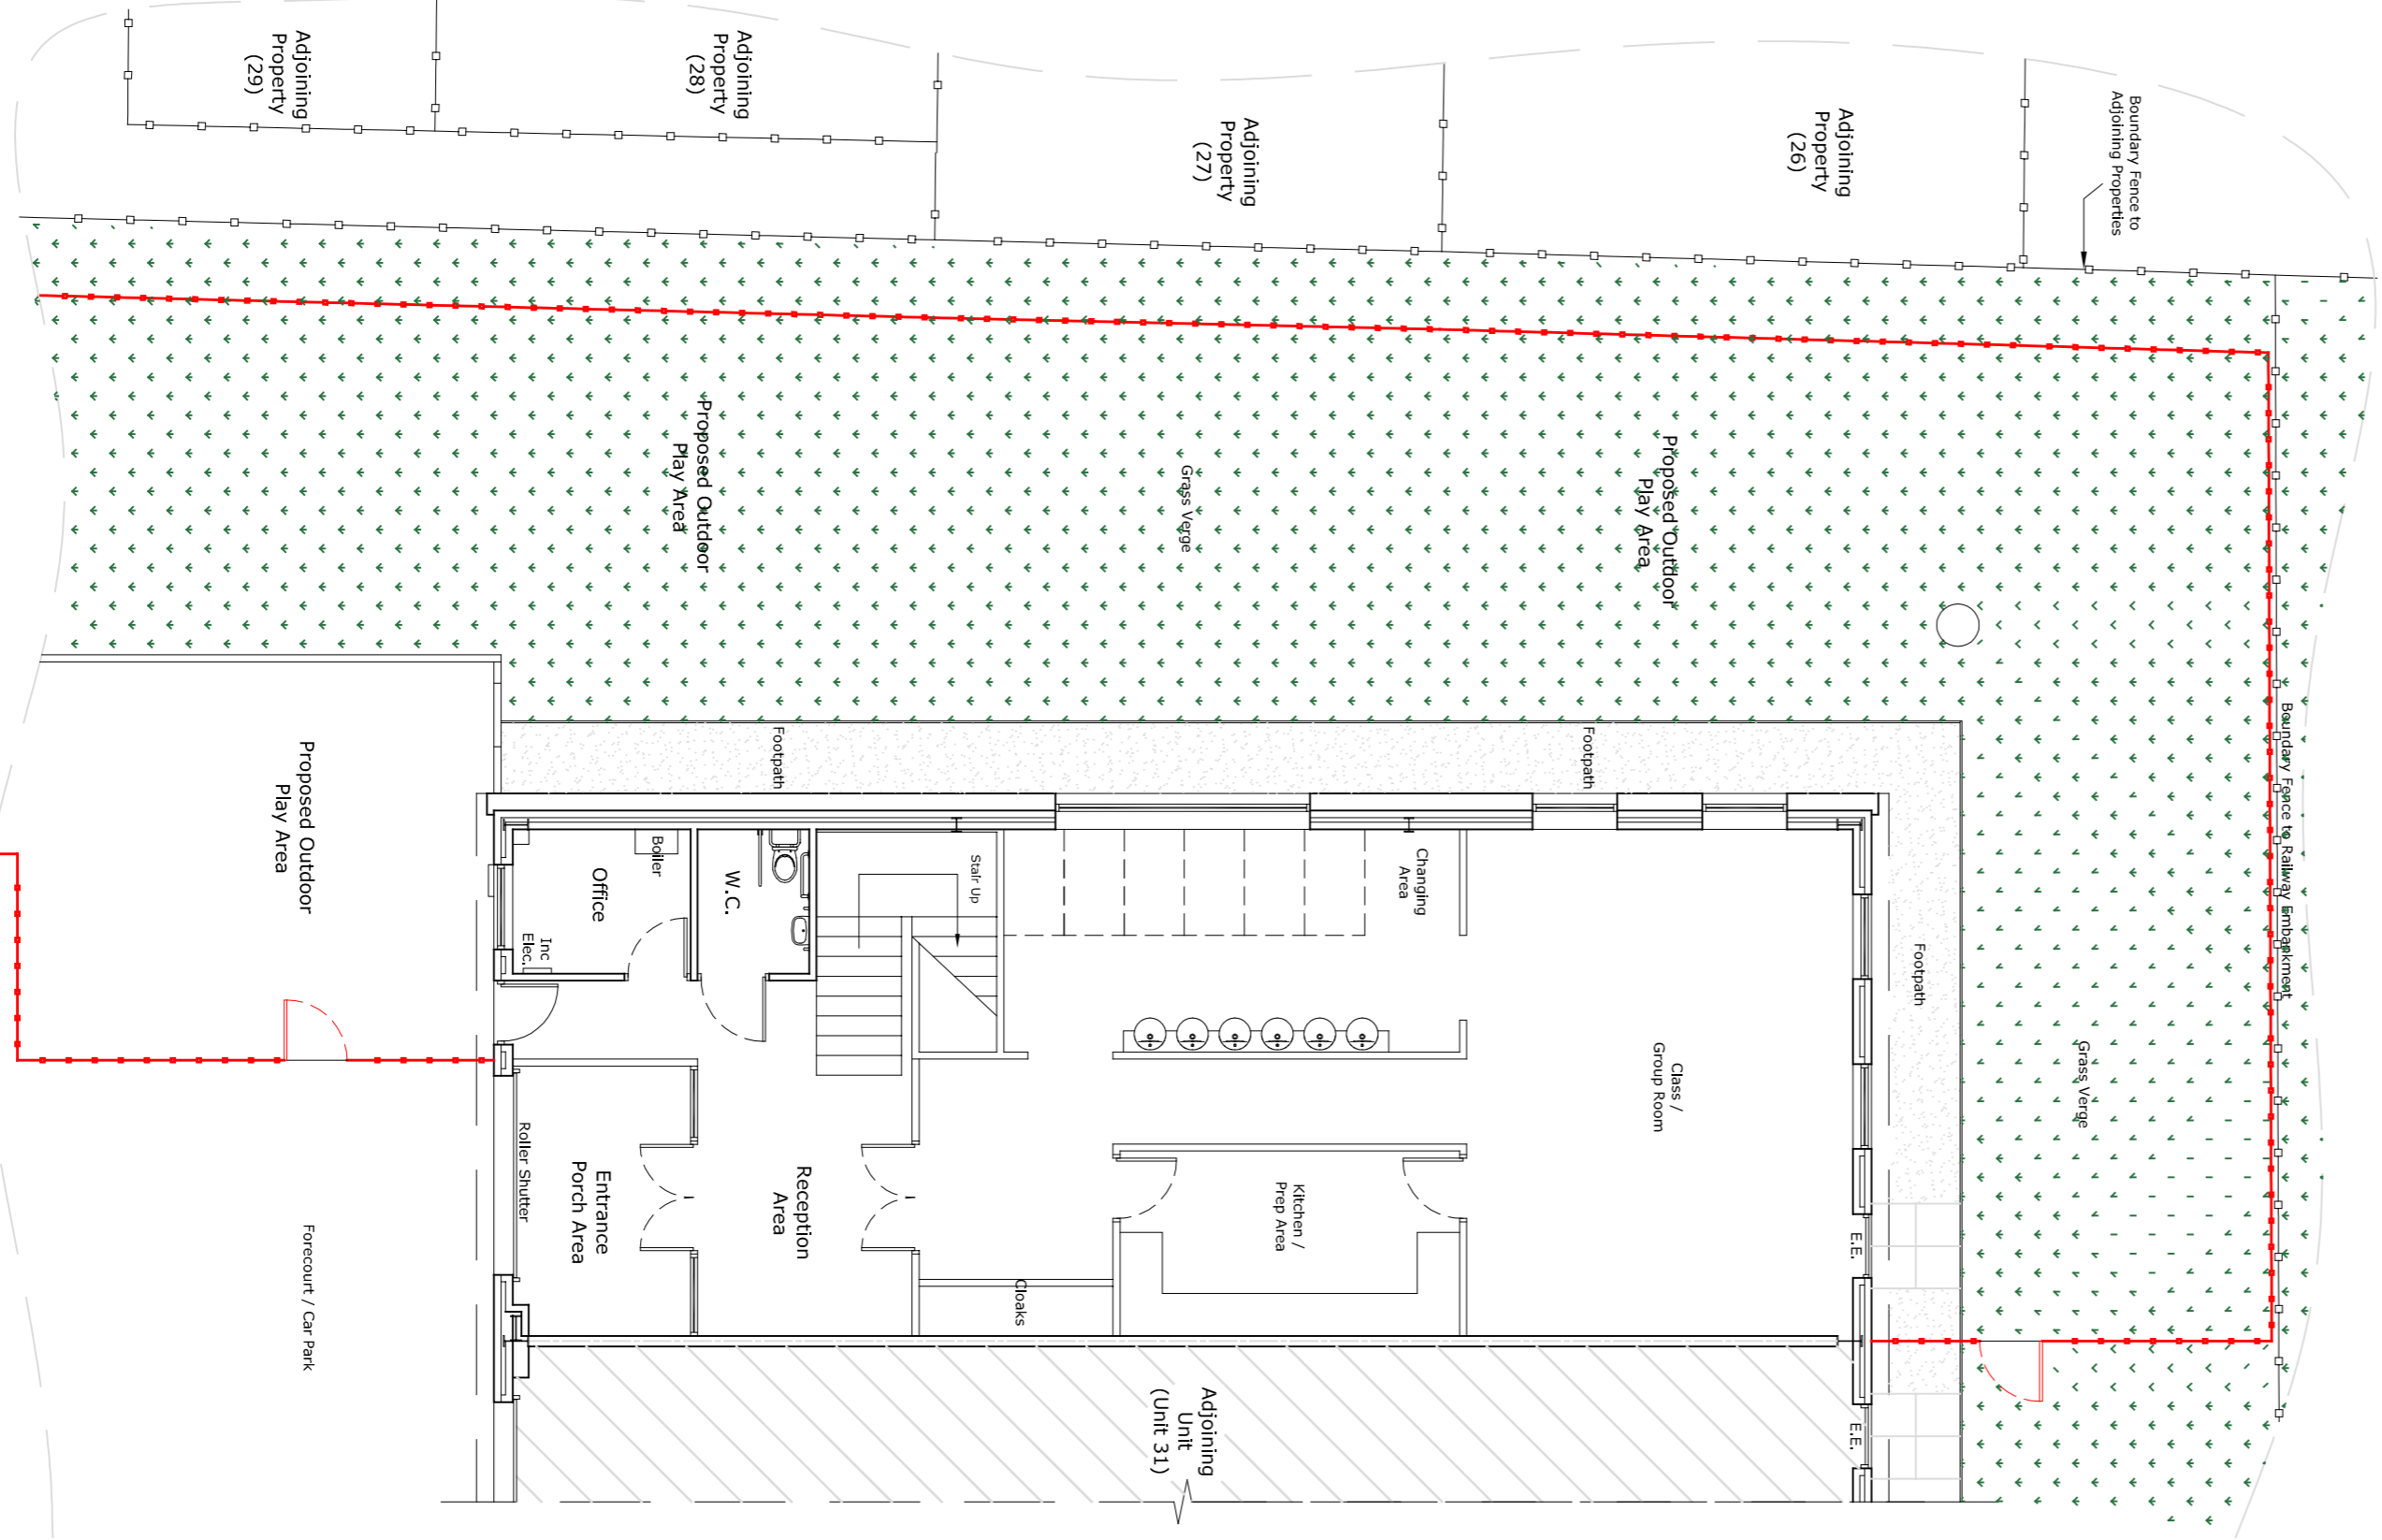

Proposed Floor Plan.

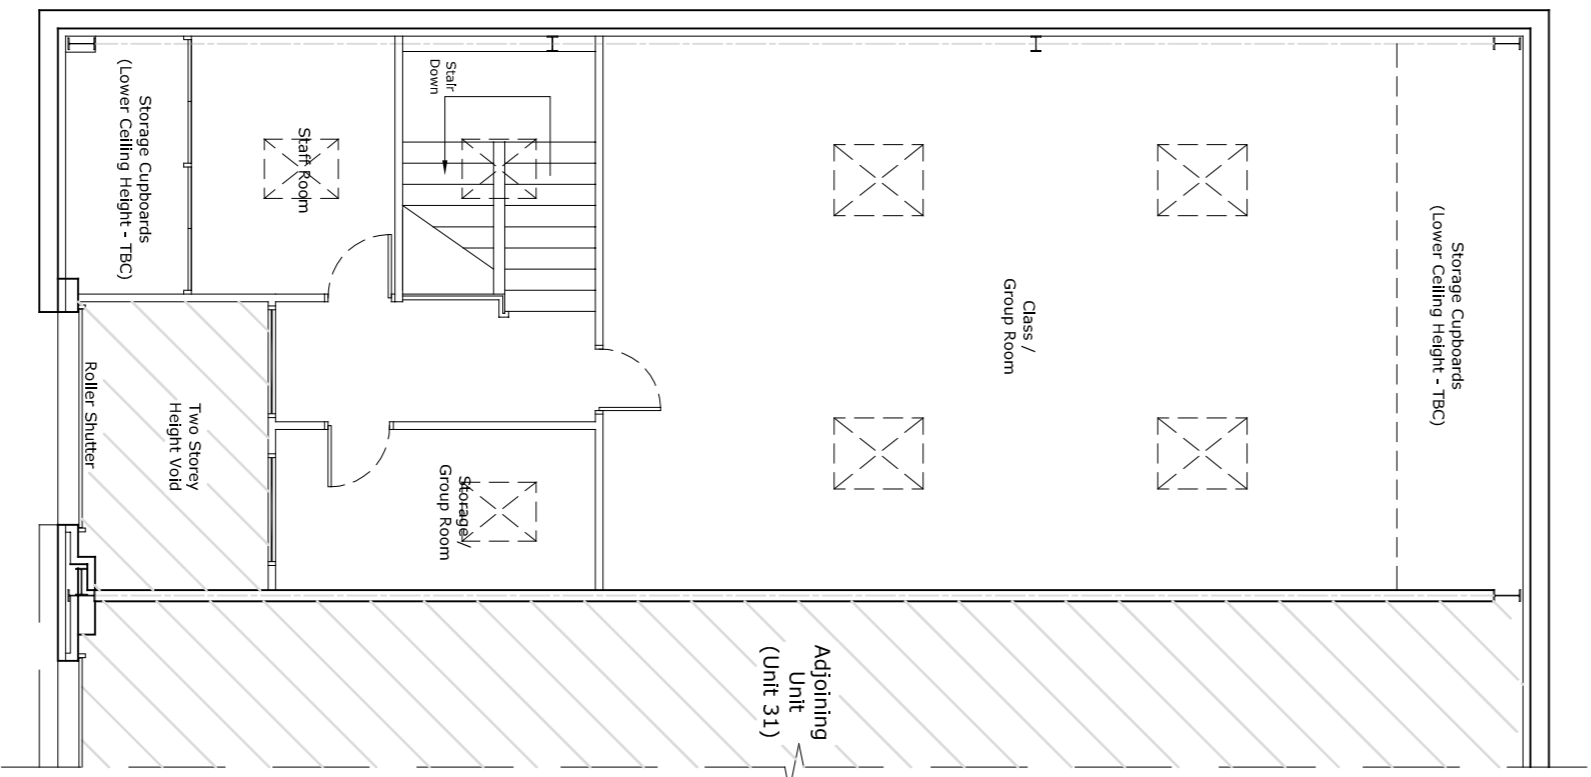

Proposed 1st Floor Plan.

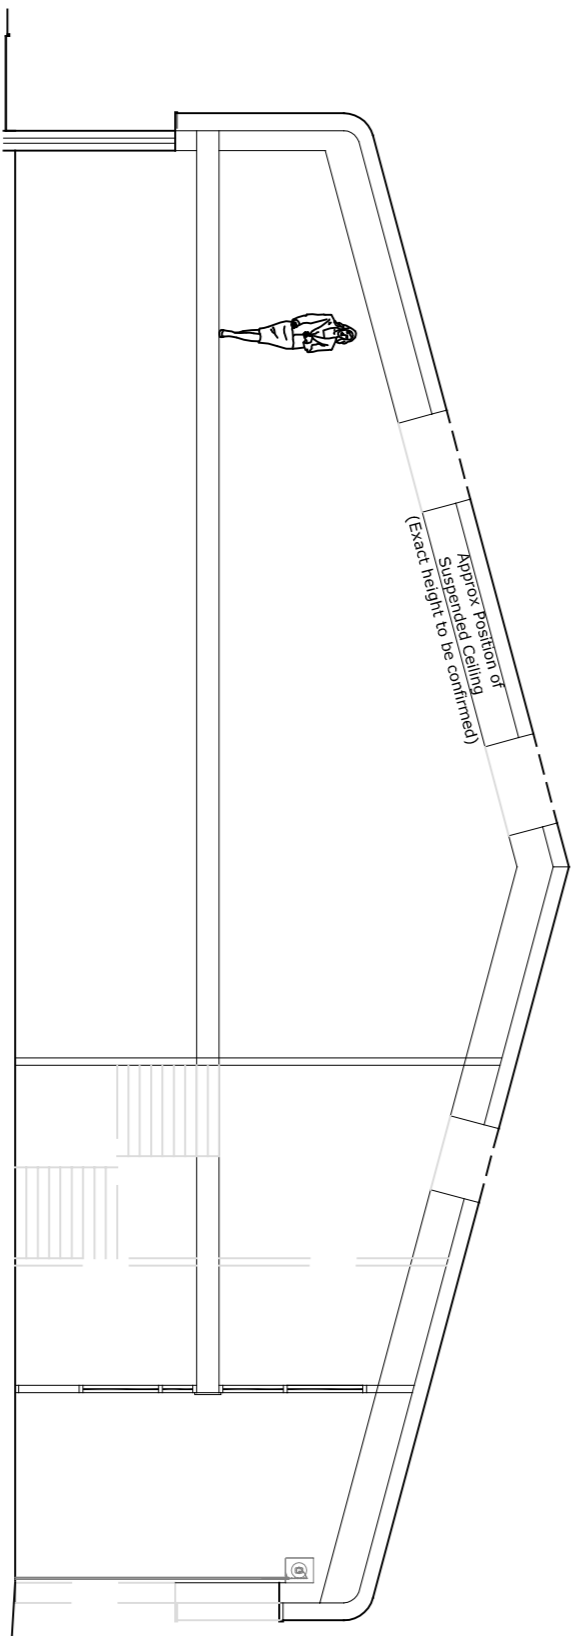

Typical Section Detail



LeaHough

LeaHough
CHARTERED SURVEYORS
 Survey Valuation Design Planning Sales
 Blakewater House 8 Eaton Avenue
 Phoenix Business Park Marry Office Park
 Blakewater Road Bockshaw Village
 Blackburn Preston
 Lancashire PR7 2NA
 881 5RW Tel: 01772 453866
 Tel: 01254 260196 Email: info@leahough.co.uk
 Web: www.leahough.co.uk

CLIENT:
 Chorley Business & Technology Centre
 Euxton Lane,
 Euxton
 Chorley,
 PR7 6TE.

PROJECT ADDRESS:
 Unit 32 Chorley Business & Technology Park,
 East Terrace,
 Euxton Lane,
 Chorley,
 PR7 6TE.

PROJECT TITLE:
 Proposed Change of Use of Existing Unit
 to Nursery

DRAWING TITLE:
 Proposed Plan & Elevations

PAPER SIZE	DRAWING NUMBER	REV
A1	BS_13-140/03	A
SCALE	DATE	DRAWN BY
1/100	December 2013	GM