

PEMBERTON HOUSE FARM, CHORLEY



RevNo	Revision note	Date	Signature	Checked
A	1. West wing projection omitted from scheme	06.08.13	JH	



SOUTH ELEVATION 4
1:100



EAST ELEVATION 5
1:100

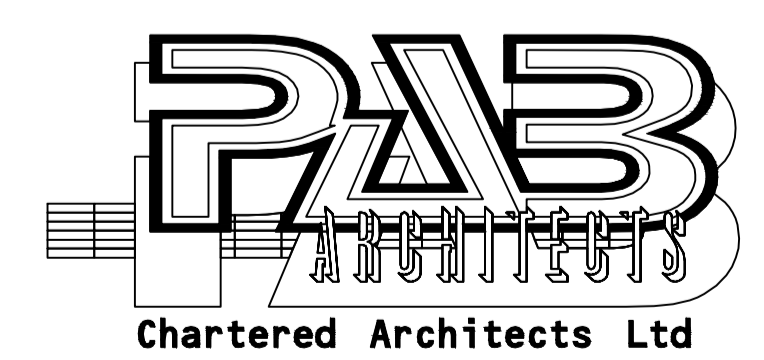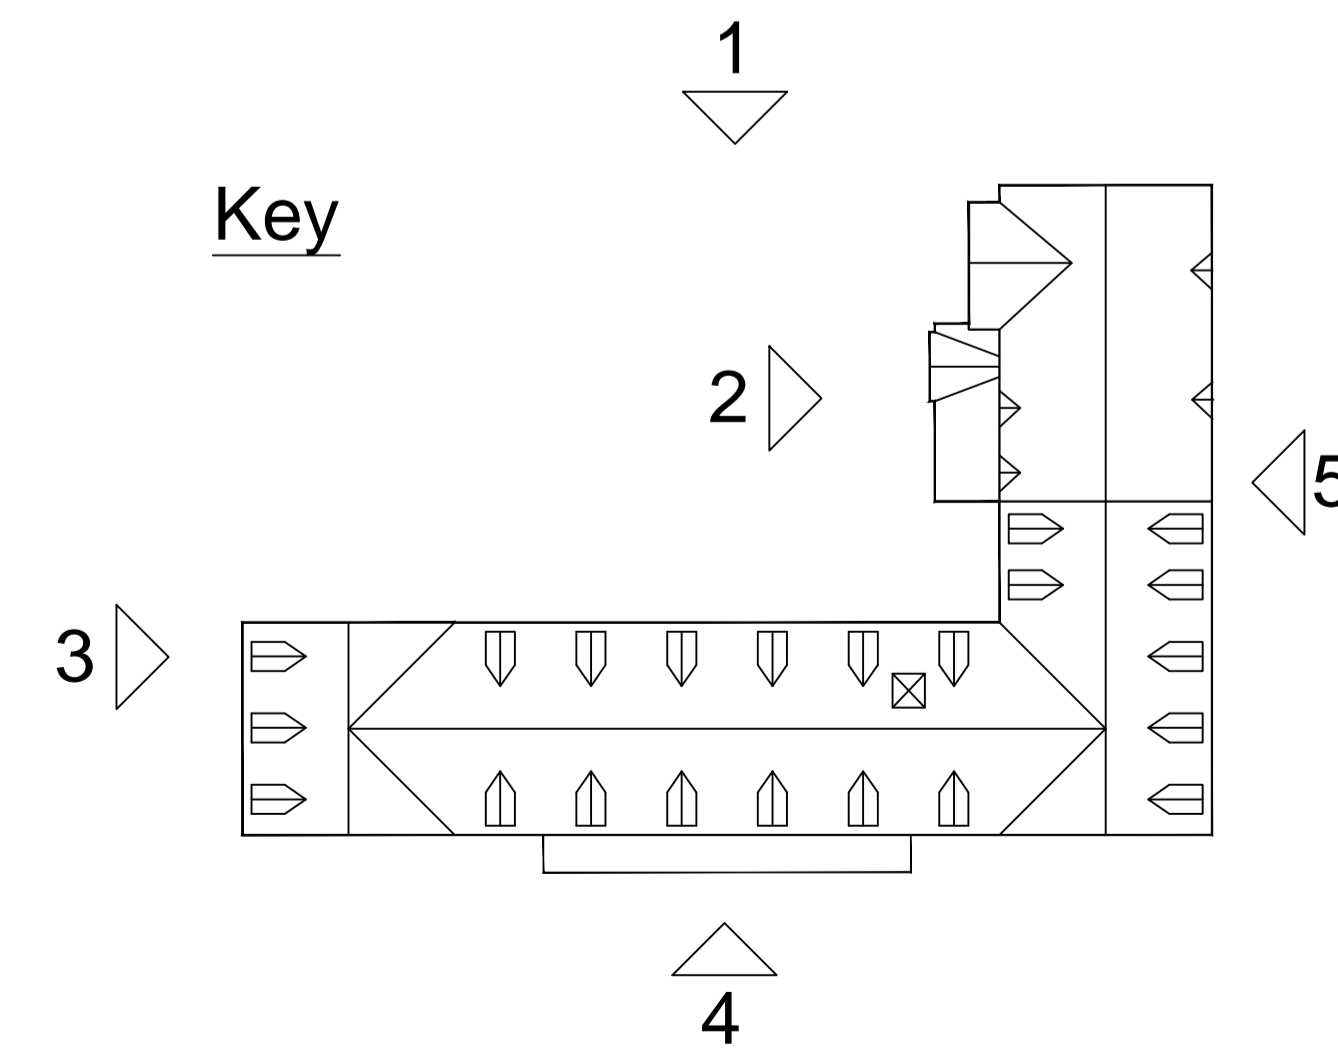

PROJECT: REHABILITATION CENTRE at PEMBERTON HOUSE FARM PARK HALL ROAD, CHARNOCK RICHARD, CHORLEY, LANCASHIRE, PR7 5LP	Drawing No. 1231-06
CLIENT: STOCKS HALL CARE HOMES LTD	Date: Nov 12
Drawing Title PROPOSED ELEVATIONS 4-5	Scale: 1:100 @ A1
	Revision: A