


PEMBERTON HOUSE FARM, CHORLEY

RevNo	Revision note	Date	Signature	Checked
A	1. Lift repositioned central to dormers, plan adjusted.	28.11.12	JH	
B	1. West wing projection omitted from scheme	06.08.13	JH	




NORTH ELEVATION 1
1:100

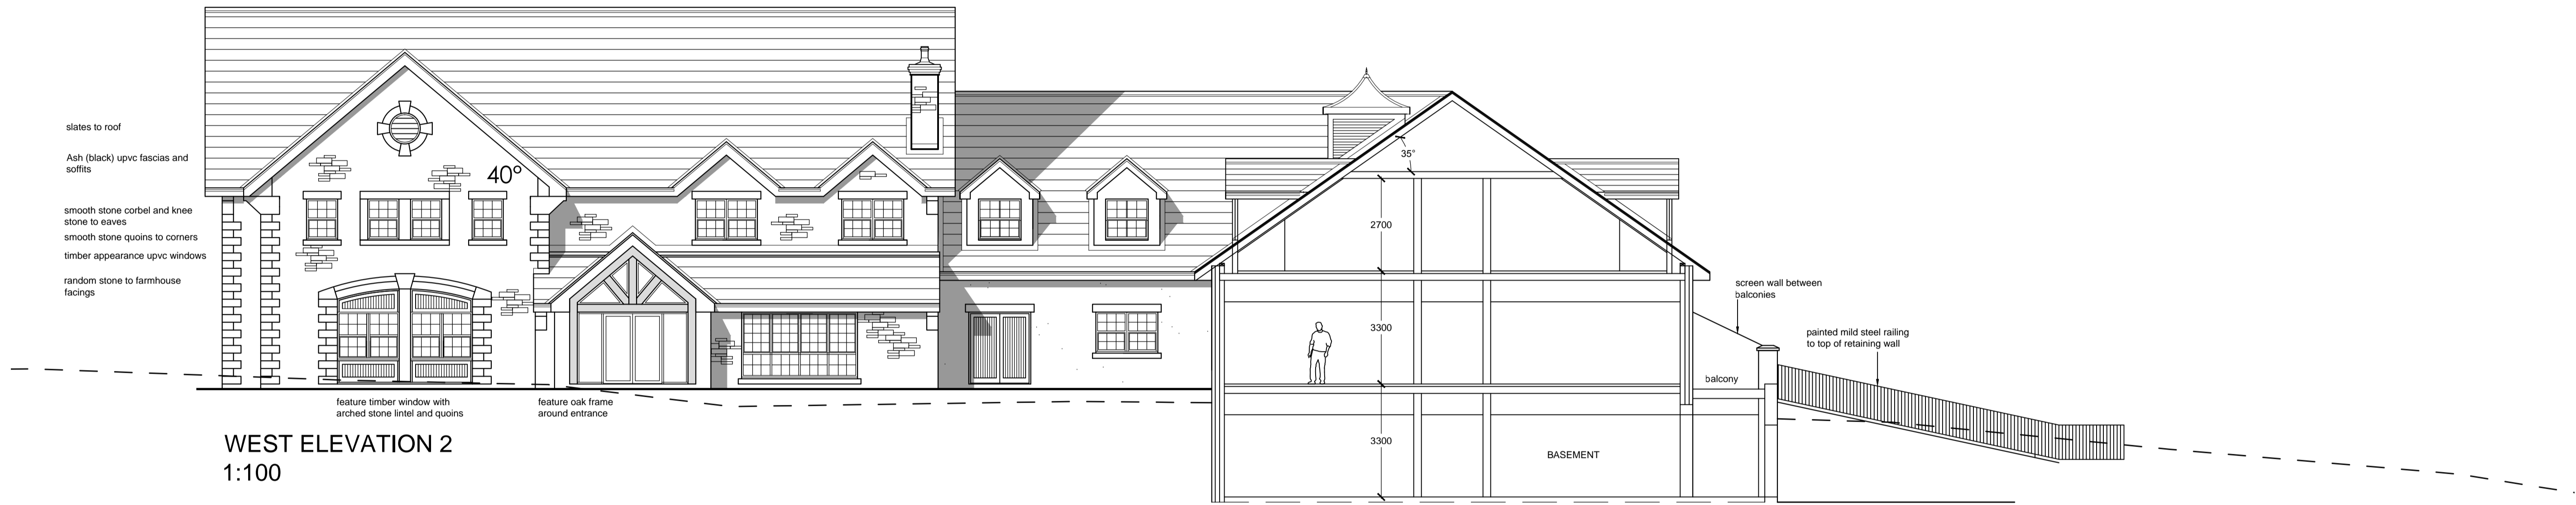


WEST ELEVATION 2
1:100



WEST ELEVATION 3
1:100

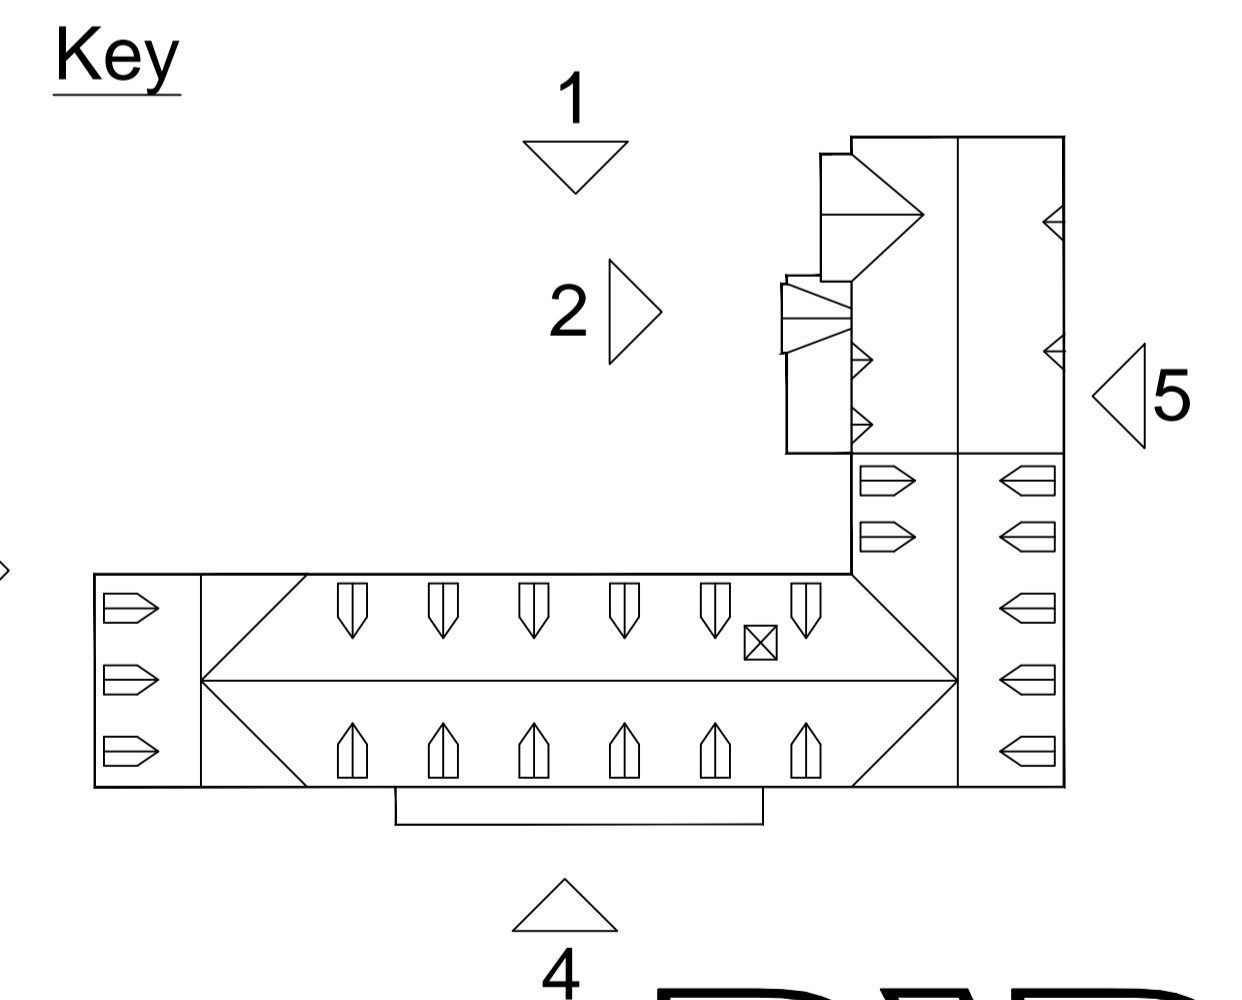

Key

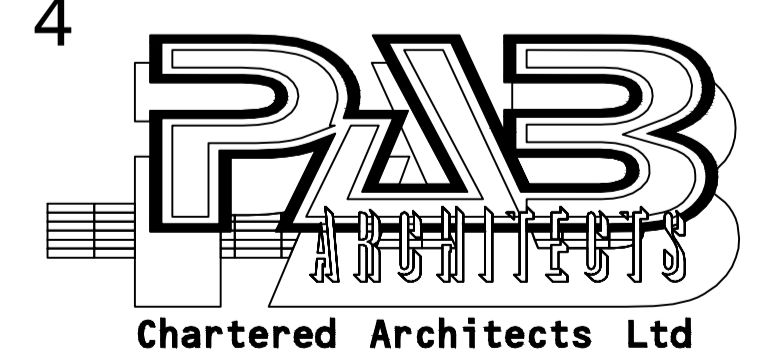

PROJECT: REHABILITATION CENTRE at PEMBERTON HOUSE FARM PARK HALL ROAD, CHARNOCK RICHARD, CHORLEY, LANCASHIRE, PR7 5LP	Drawing No. 1231-05
CLIENT: STOCKS HALL CARE HOMES LTD	Date: Nov 12
Drawing Title PROPOSED ELEVATIONS 1-3	Scale: 1:100 @ A1
	Revision: B