




Rear Elevation

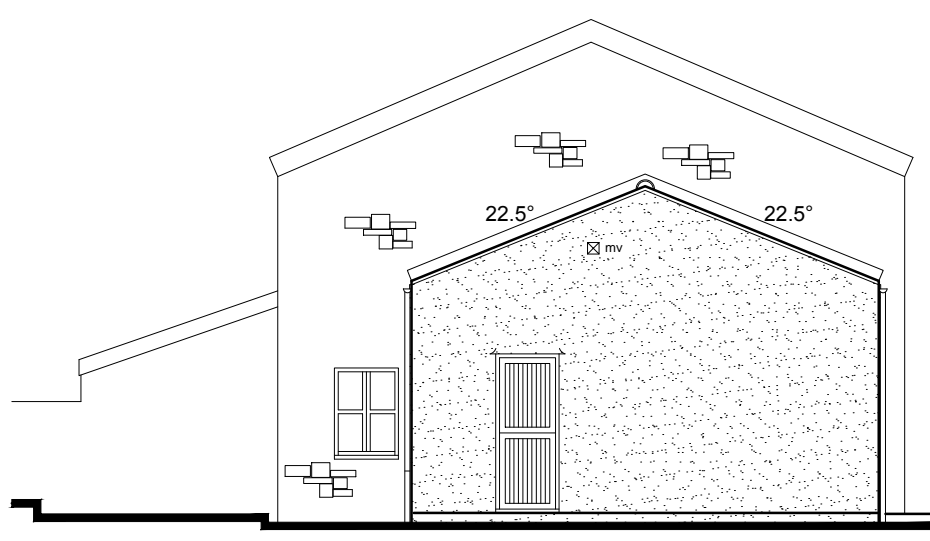


Side Elevation

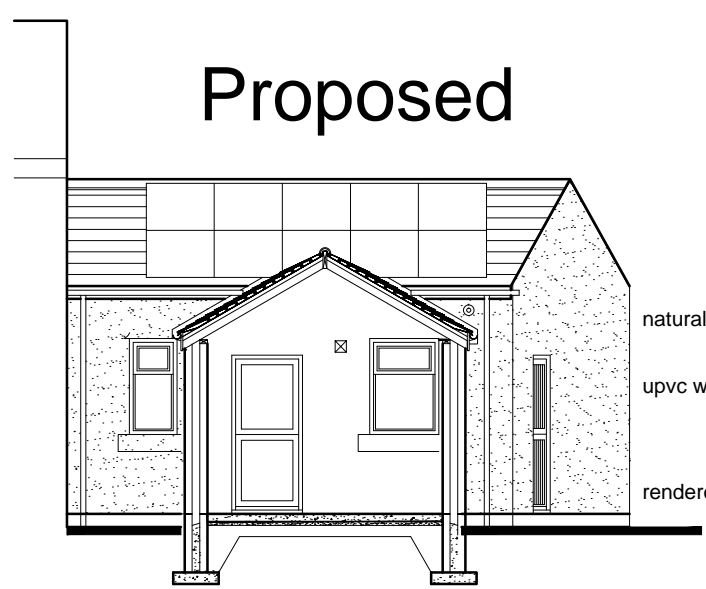



Section A-A

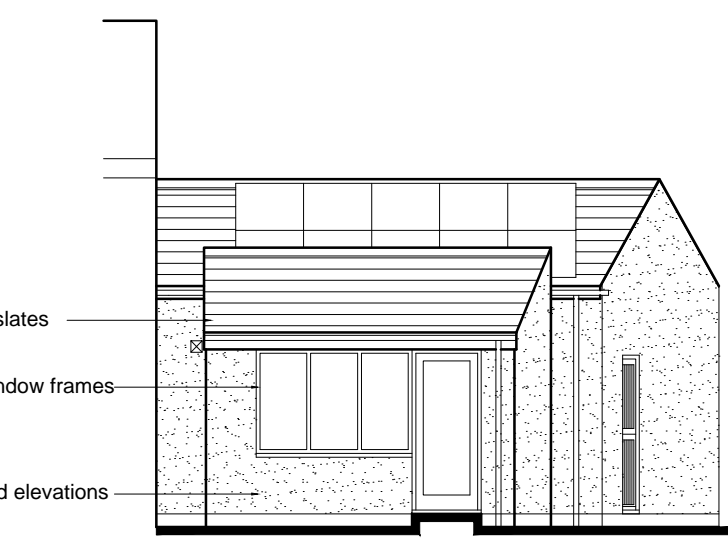


Rear Elevation

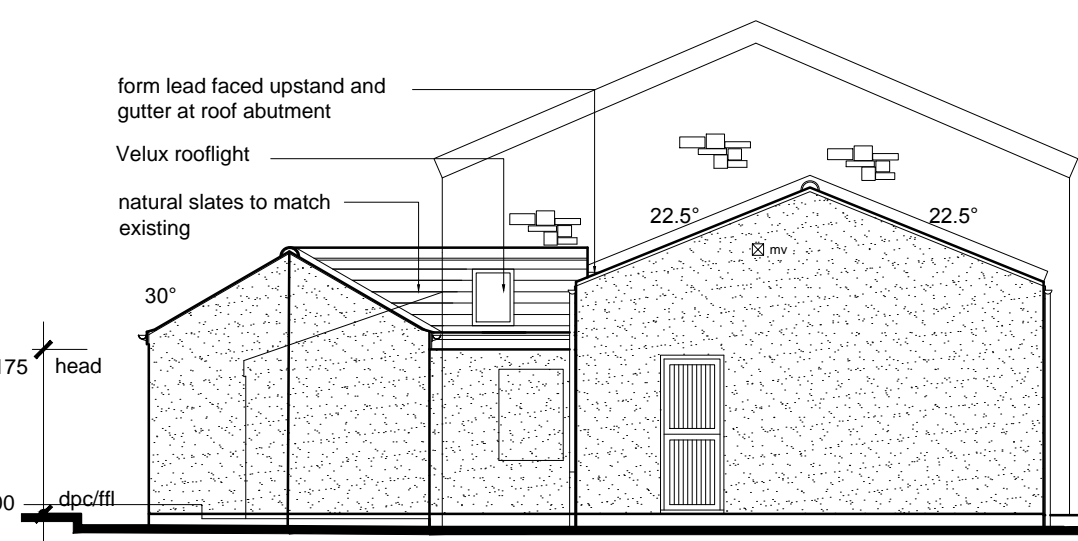


Side Elevation

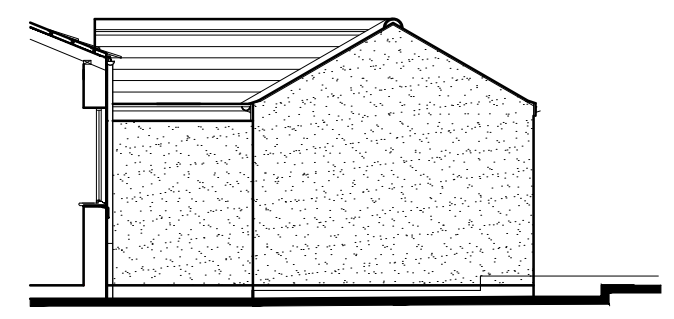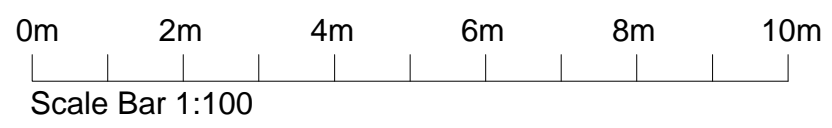


Side Elevation

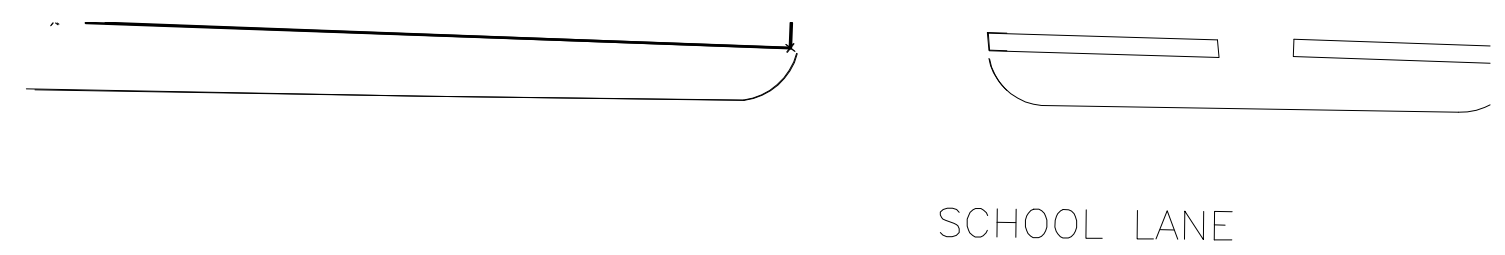


Site Plan 1/200

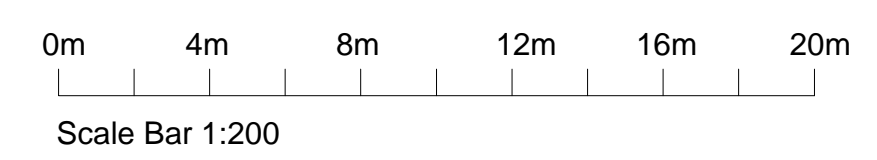

A Slate roof and rooflight added to middle section. JRM 16:06:2014

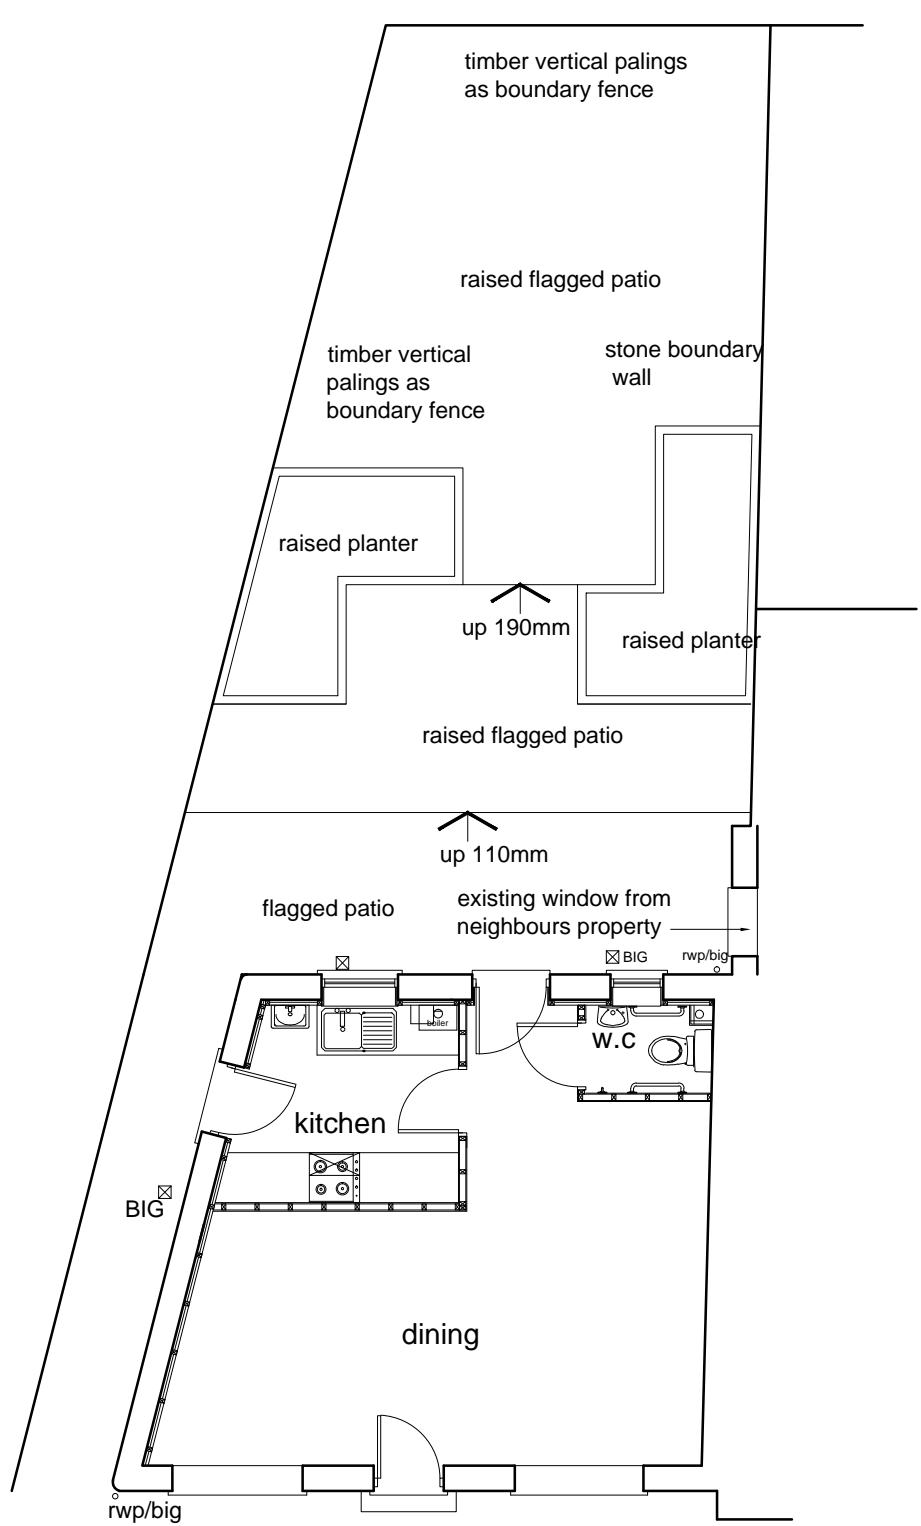

Existing Floor Plan

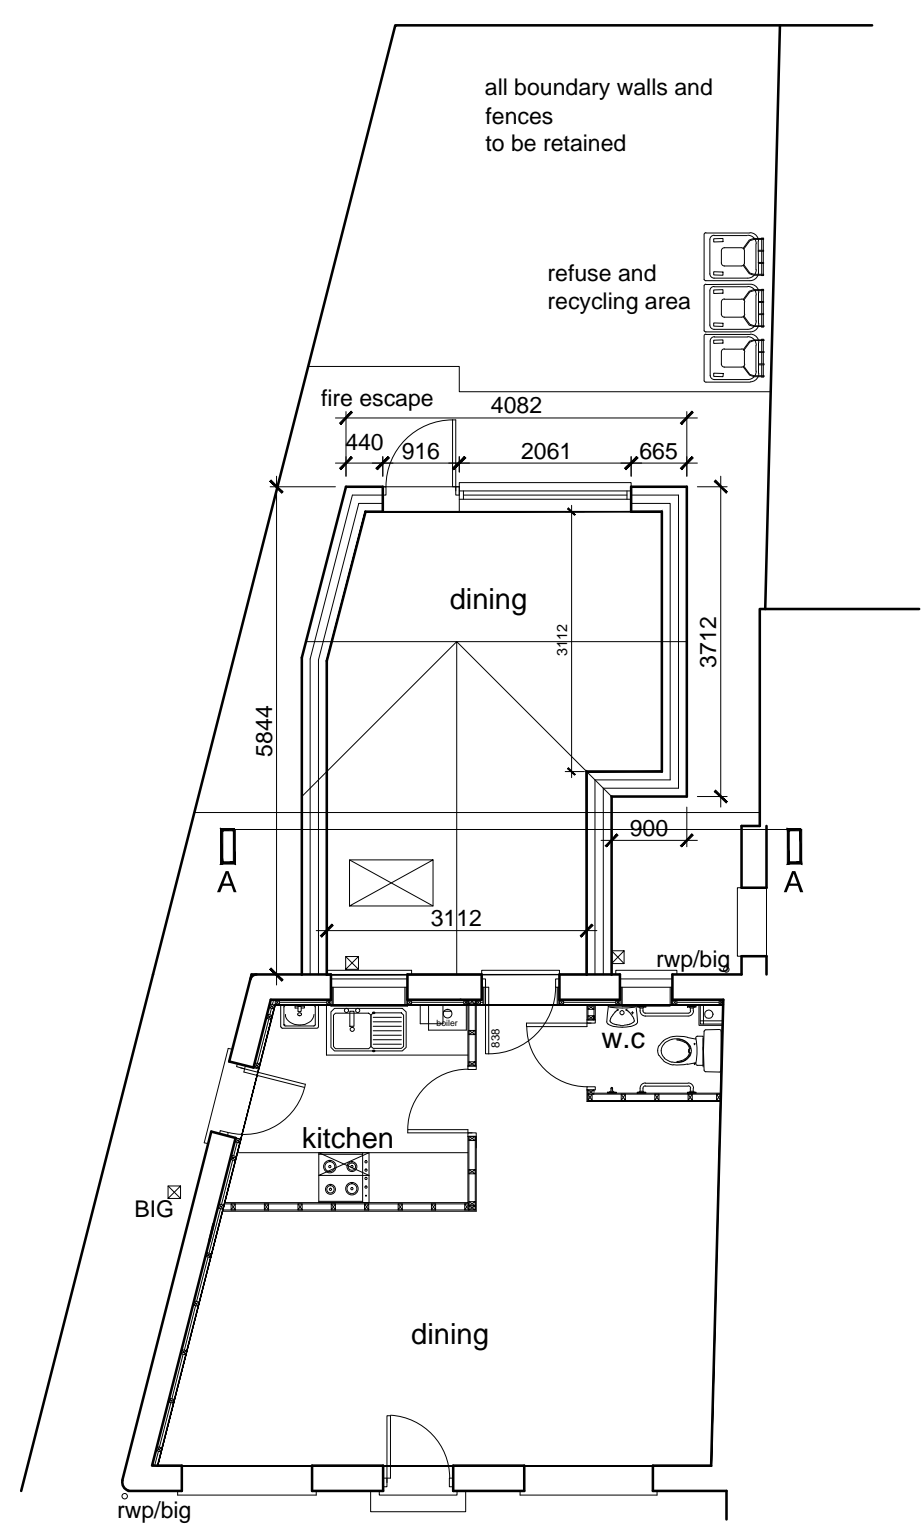

Proposed Floor Plan

CLIENT Robin Bamford.				
PROJECT Proposed Extension at Rear of The Cottage Tearooms, 25A School Lane, Brinscall.				
DRAWING TITLE Existing and Proposed Plans, Elevations, Sections & Site Plan				
DATE 06:08:2013	SCALE varies @ A2	DRAWN JRM	DRWG No. 13/068/P01	REV A
ARCHITECTURAL CONSULTANTS LMP 213 PRESTON ROAD WHITTLE-LE-WOODS CHORLEY LANCASHIRE PR6 7PS TEL: 01257 261555 FAX: 01257 267224 www.lmparchitects.co.uk © Copyright Lawson Margerison Practice Ltd.				