




t e l ■ 01253 46 53 24

f a x ■ 07006 90 90 60



m o b ■ 07971 25 25 70

■ the rafters ■ 103 mayfield road ■ lytham st annes ■ FY8 2DR ■

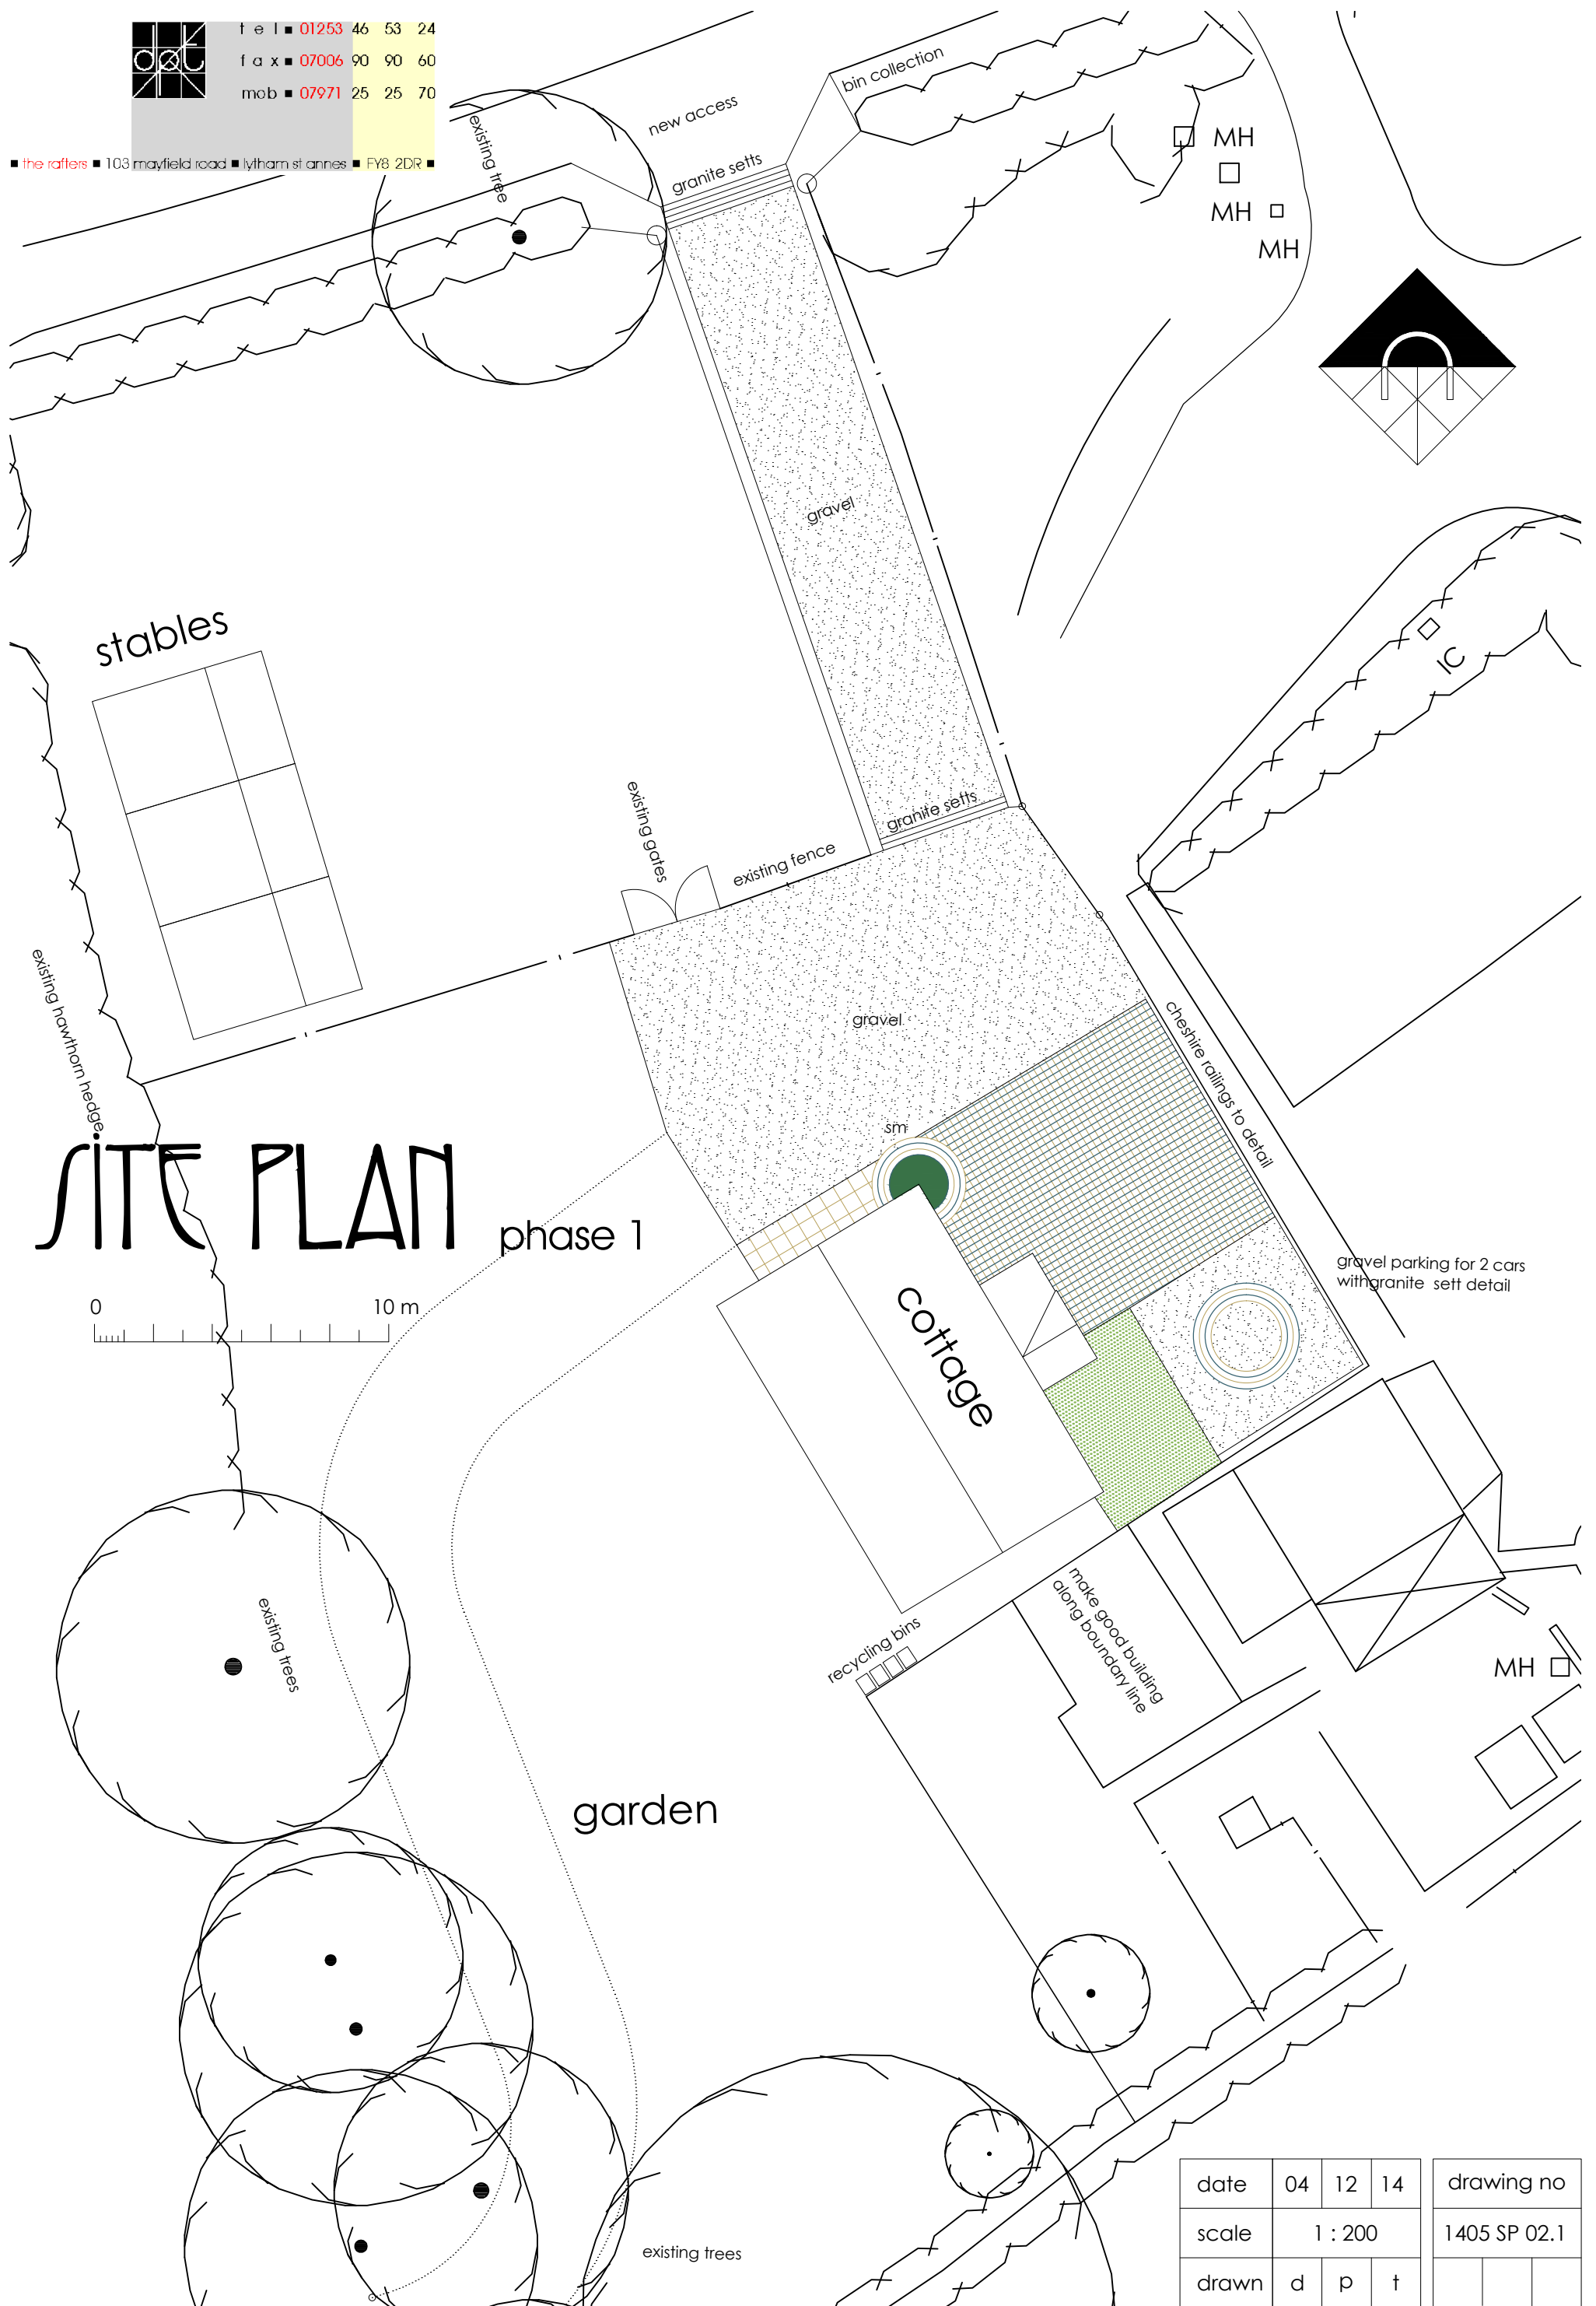

# SITE PLAN

phase 1

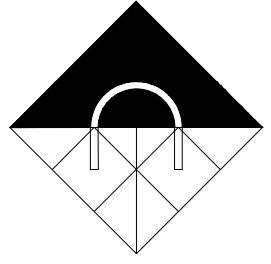 

date	04	12	14	drawing no
scale	1 : 200			1405 SP 02.1
drawn	d	p	t	