
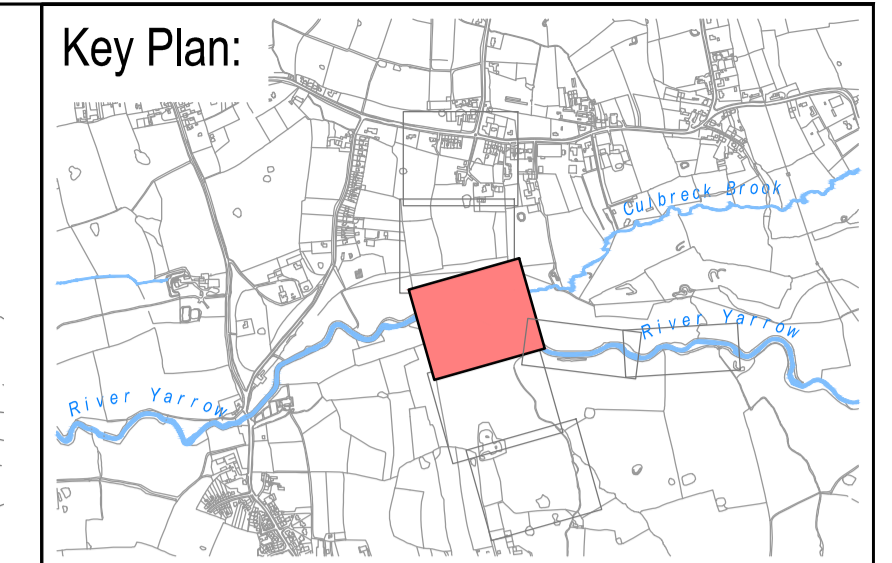


FOR CONTINUATION  
SEE DRG No. 497849/500/03

FOR CONTINUATION  
SEE DRG No. 497849/500/03

FOR CONTINUATION  
SEE DRG No. 497849/500/05

FOR CONTINUATION  
SEE DRG No. 497849/500/05

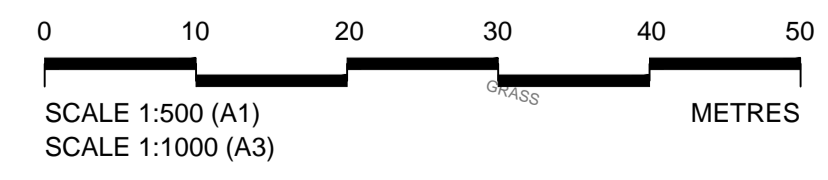

- Notes:**
- For landscaping drawings refer to Drg nos 497849/600/011 to 014.
  - For cross sections refer to Drg nos 497849/500/08 and 09.

- Key:**
- Red line boundary
  - Proposed stone access track
  - Proposed earthwork embankment
  - Proposed Grasscrete track
  - Proposed Spillway (Grass covering to basin)
  - Proposed River Yarrow realigned course
  - Existing route of River Yarrow infilled and realigned
  - Proposed shrub planting
  - Proposed hedgerow planting
  - Existing Public Right of Way

Rev	By	Chkd	Apprvd	Date	Description
0	MEC	RC	ML	12.9.2014	PLANNING APPLICATION

Client  
 Environment Agency

Halcrow Group Ltd.  
Building 304 Bridgewater Place,  
Birchwood Business Park  
Warrington WA5 6XG  
Tel: +44 (0)1524 867500  
www.ch2mhill.com

Project  
**CROSTON FRMS  
PLANNING APPLICATION**

Drawing  
**SITE PLAN  
SHEET 3 OF 6**

Drawn by: MEC	Date: 12.9.2014
Checked by: RC	Date: 12.9.2014
Approved by: ML	Date: 12.9.2014
Drawing No. 497849/500/04	Revision 0

Drawing Scale: 1:500 at A1

This map is reproduced from Ordnance Survey material by Halcrow on behalf of with the permission of the Controller of Her Majesty's Stationary Office. © Crown copyright. Unauthorised reproduction infringes Crown copyright and may lead to prosecution or civil proceedings. Licence Number:

Drawing No. 497849/500/04  
 User and Plot Date  
 : Clerk/ME : 25.9.2014 - 11.5pm