
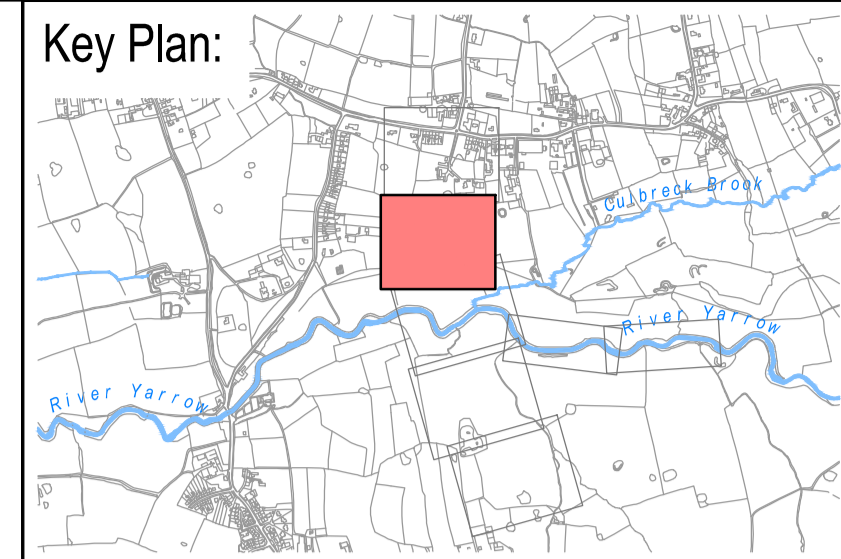


FOR CONTINUATION  
SEE DRG No. 497849/500/02

FOR CONTINUATION  
SEE DRG No. 497849/500/02

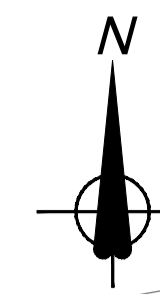

- Notes:**
- For landscaping drawings refer to Drg nos 497849/600/011 to 014.
  - For cross sections refer to Drg no 497849/500/09.

- Key:**
- Red line boundary
  - Proposed stone access track
  - Proposed earthwork embankment
  - Proposed Grasscrete track
  - Proposed Borrow Pit
  - Area available for soil storage. Height not to exceed 2.0m
  - - - Existing Public Right of Way
  - - - Indicative route of diverted Public Right of Way (9-13-FP8)
  - × × × Existing Public Right of Way (9-13-FP8) to be closed and diverted.
  - Proposed hedgerow planting

PROPOSED CONTRACTORS COMPOUND

BORROW PIT 1.  
SEE DRAWING 497849/500/10 FOR DETAILS

PLANTING BETWEEN ACCESS TRACK AND PUBLIC RIGHT OF WAY.  
SEE NOTE 1.

NEW PEDESTRIAN GATE

NEW PEDESTRIAN GATE

FOR CONTINUATION  
SEE DRG No. 497849/500/04

FOR CONTINUATION  
SEE DRG No. 497849/500/04

0 10 20 30 40 50  
SCALE 1:500 (A1)  
SCALE 1:1000 (A3)  
METRES

FOR PLANNING

Rev	By	Chkd	Apprvd	Date	Description
0	MEC	RC	ML	12.9.2014	PLANNING APPLICATION

Client

Environment Agency

Halcrow Group Ltd.  
Building 304 Bridgewater Place,  
Birchwood Business Park  
Warrington WA3 6XG  
Tel: +44 (0)1524 867500  
www.ch2mhill.com

Project  
**CROSTON FRMS  
PLANNING APPLICATION**

Drawing  
**SITE PLAN  
SHEET 2 OF 6**

Drawn by: MEC	Date: 12.9.2014
Checked by: RC	Date: 12.9.2014
Approved by: ML	Date: 12.9.2014

Drawing No.	Revision
497849/500/03	0

Drawing Scale: 1:500 at A1

This map is reproduced from Ordnance Survey material by Halcrow on behalf of with the permission of the Controller of Her Majesty's Stationery Office. © Crown copyright. Unauthorised reproduction infringes Crown copyright and may lead to prosecution or civil proceedings. Licence Number:

Drawing: \\man-6-01\water\projects\497849\Croston\Drawings\Design\Drawings\497849-500-02\_05 - 18 - Site Plan - Rev 0.dwg  
 User: ch2mhill Date: 25.9.2014 11:19 pm