


FOR CONTINUATION
SEE DRG No. 497849/500/04

FOR CONTINUATION
SEE DRG No. 497849/500/04

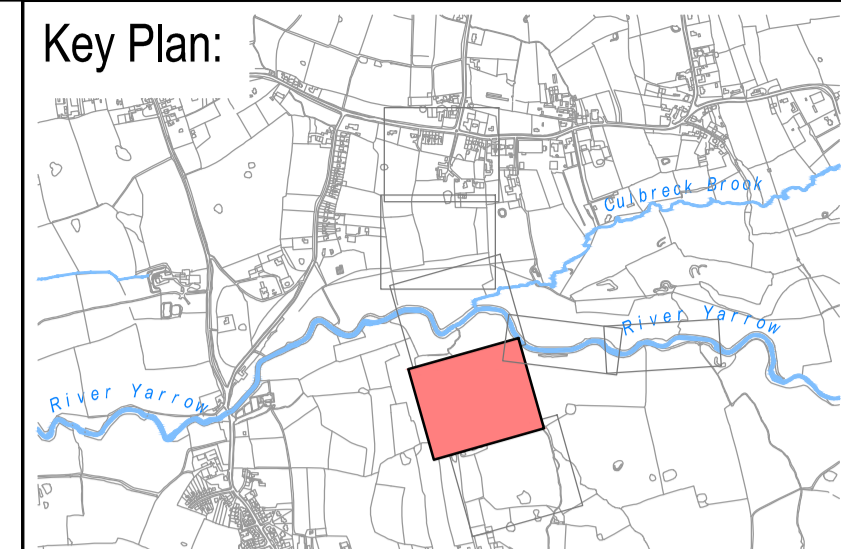

Notes:
1. For landscaping drawings refer to Drg nos 497849/600/011 to 014.
2. For cross sections refer to Drg no 497849/500/08.

Key:

- Red line boundary
- Proposed stone access track
- Proposed earthwork embankment
- Proposed Grasscrete track
- Proposed Spillway (Grass covering to basin)
- Proposed Borrow Pit
- Area available for soil storage. Height not to exceed 2.0m
- Proposed hedgerow planting

Rev	By	Chkd	Apprvd	Date	Description
0	MEC	RC	ML	12.9.2014	PLANNING APPLICATION

Client

Halcrow Group Ltd.
Building 304 Bridgewater Place,
Birchwood Business Park
Warrington WA5 6XG
Tel: +44 (0)1524 867000
www.ch2mhill.com

Project

**CROSTON FRMS
PLANNING APPLICATION**

Drawing

**SITE PLAN
SHEET 4 OF 6**

Drawn by: MEC Date: 12.9.2014
Checked by: RC Date: 12.9.2014
Approved by: ML Date: 12.9.2014


Drawing No. **497849/500/05** Revision **0**

Drawing Scale: 1:500 at A1



FOR CONTINUATION
SEE DRG No. 497849/500/06

FOR CONTINUATION
SEE DRG No. 497849/500/06

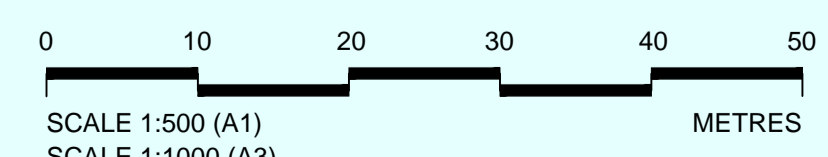

FOR PLANNING

This map is reproduced from Ordnance Survey material by Halcrow on behalf of with the permission of the Controller of Her Majesty's Stationery Office. © Crown copyright. Unauthorised reproduction infringes Crown copyright and may lead to prosecution or civil proceedings. Licence Number:

Drawing No. 497849/500/05
 User and Plot Date
 : Clerk/ME : 25.9.2014 - 1.19 pm