


**Legend**

- Skatepark Extent
- Landscaped mounding. See specification doc 003-P801 for detail.
- Drainage pipe. See specification.
- - - Slab joint

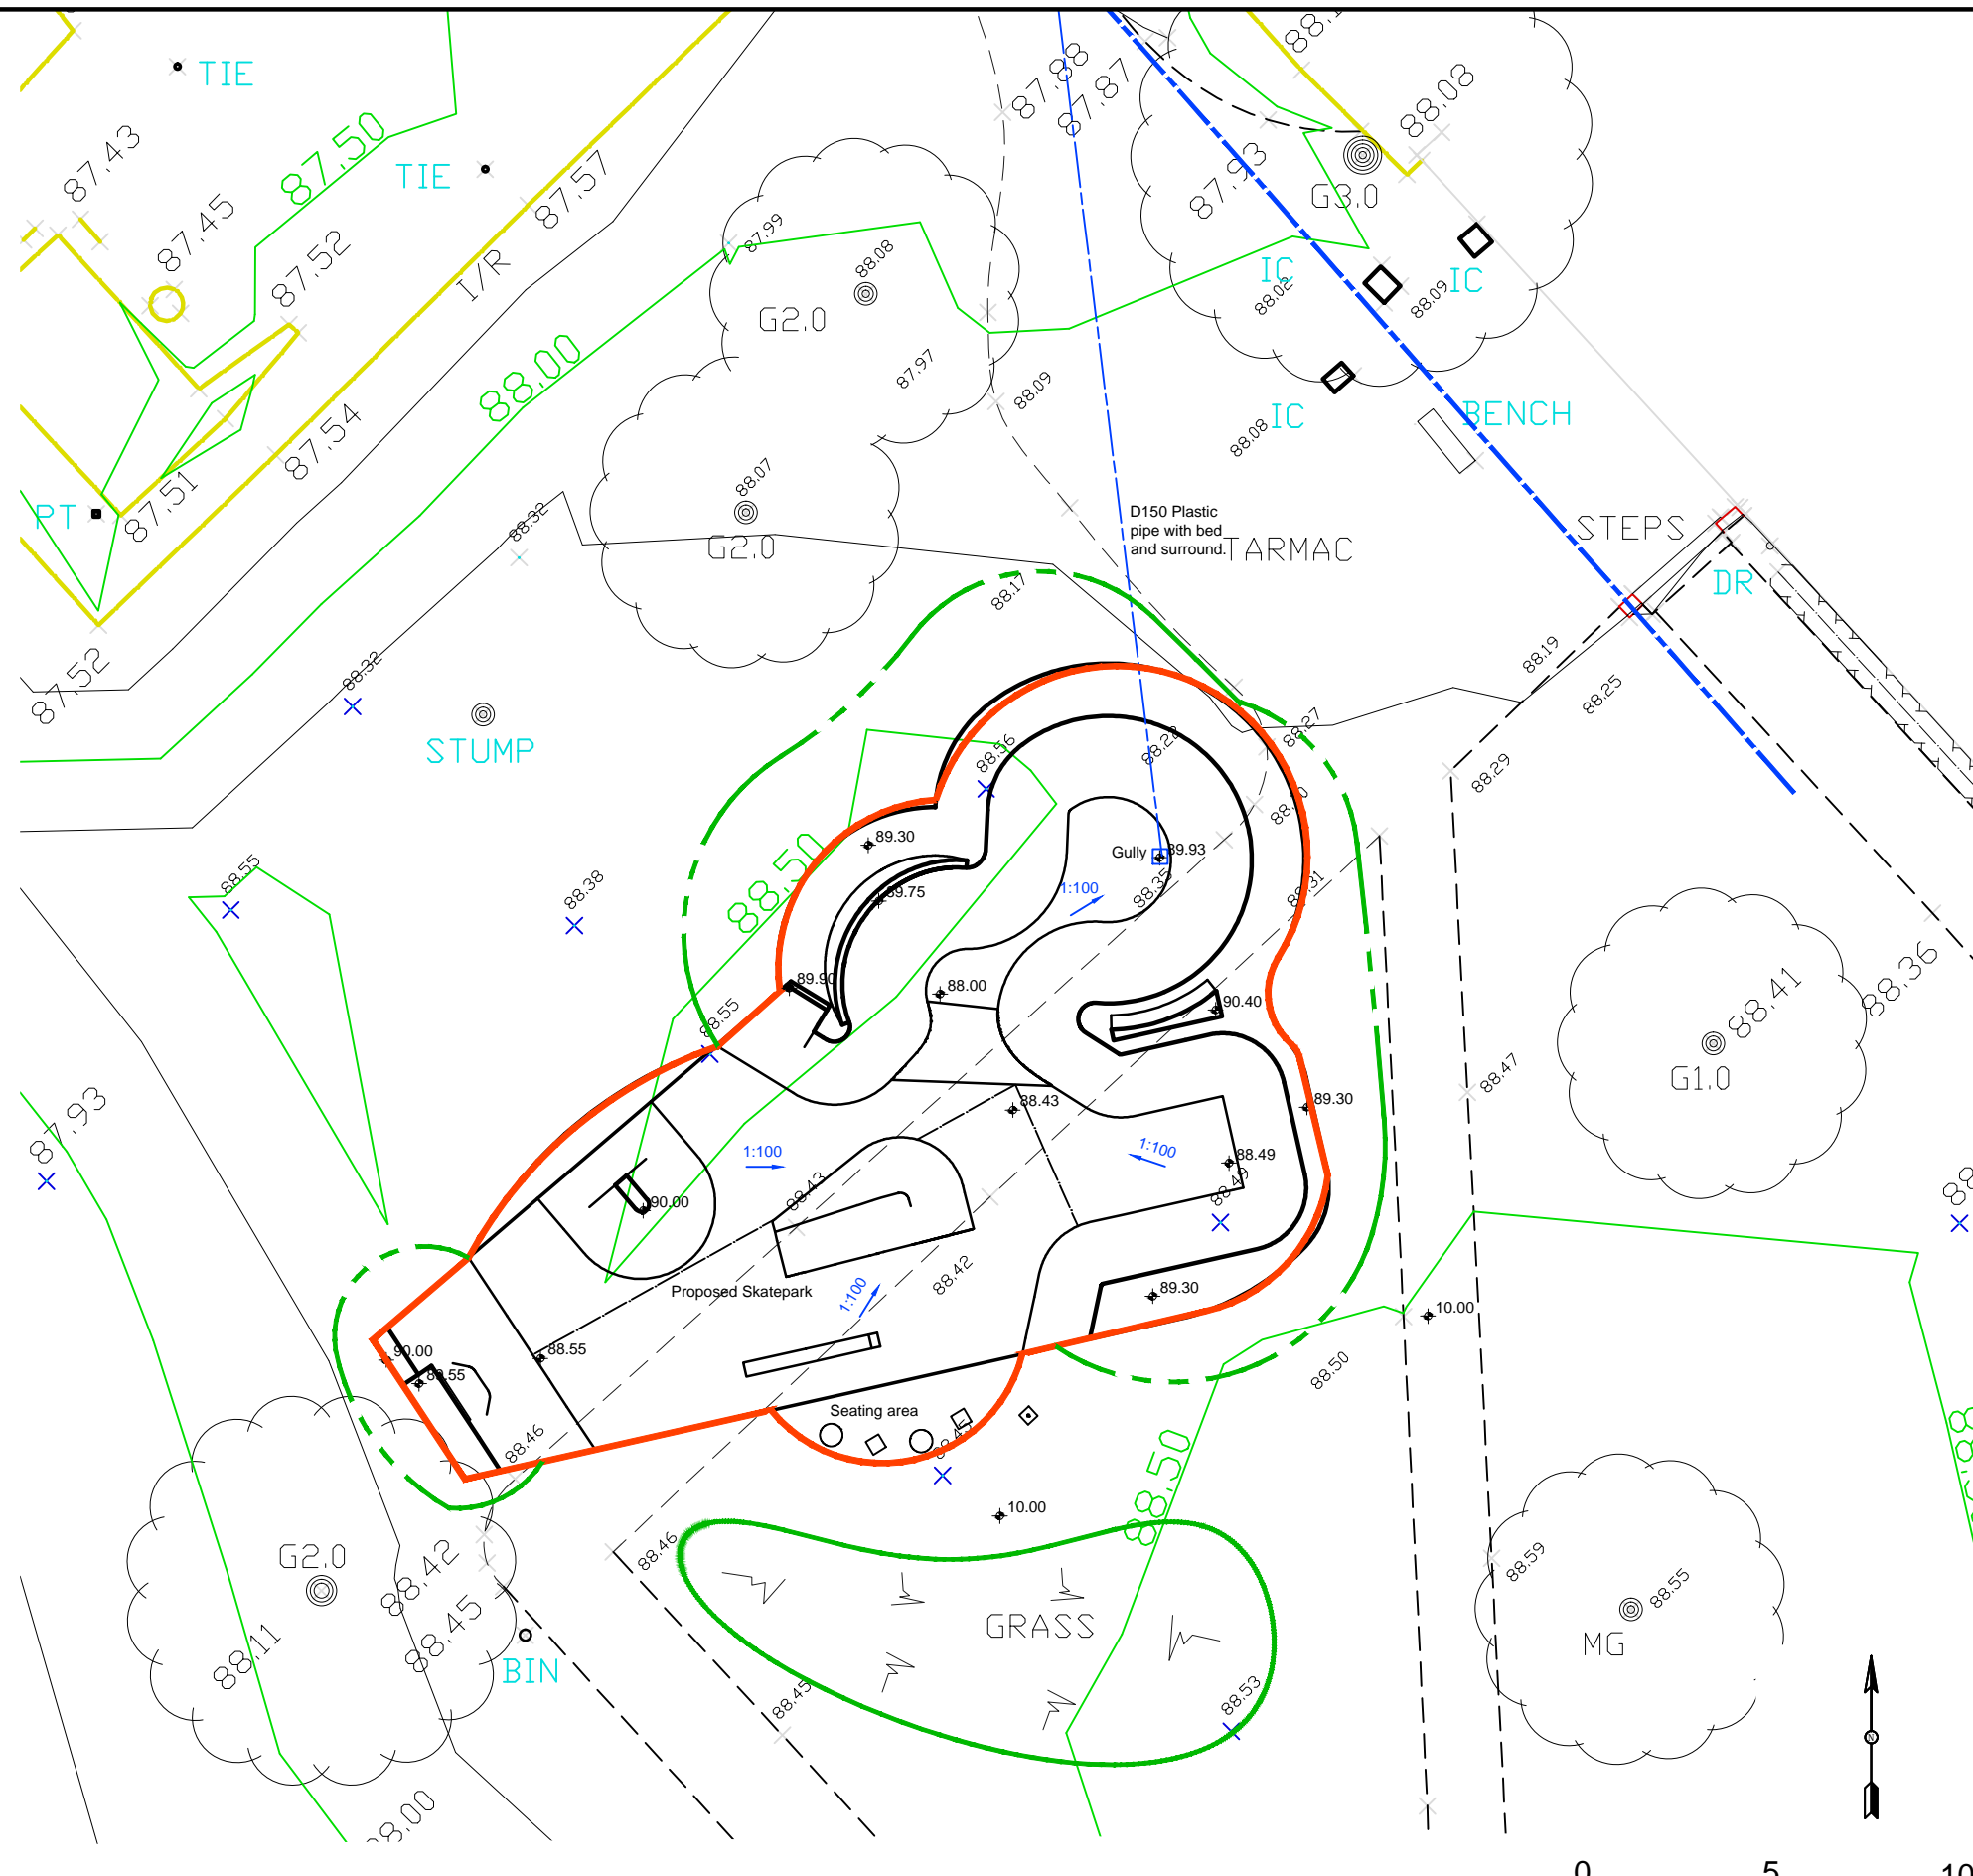

Proposed Site Plan Scale 1:200 @ A3

**Notes**

1. All dimensions are in millimetres unless otherwise stated.
2. Existing ground levels (egl) are approximate.
3. Finished slab levels (fsl) are based upon approximate existing ground levels.
4. Please refer drgs in this set and to document no. 003-P801 for further information.

Rev	Note	Date

**Project**  
Ranglett's Rec. Ground Skatepark

**Site Address**  
Ranglett's Recreation Ground  
Chorley

**Client**  
Chorley Council



Canvas Spaces  
Osbourne House +44 (0)203 086 8937  
Elton Road www.canvaspaces.co.uk  
Bristol BS21 7RG info@canvaspaces.co.uk

Canvas Spaces Limited. Registered no. 8723592  
All content © Canvas Spaces

**Title**  
Proposed Site plan

Scale		Size	
As Shown		A3	
Date	Drn	Ckd	Sgd
05.12.14	JF	TS	JF

**Status**  
TENDER

Drawing no. 053-P401	Rev -
-------------------------	----------

