




Site Layout 1:500
 0m 25m 50m
 Scale: 1:500



Location Plan 1:1250
 0m 125m
 Scale: 1:1250

Revision Notes:

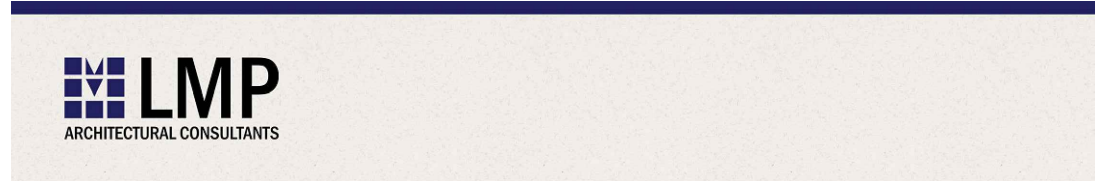

CLIENT				
Andrews Homes Ltd				
PROJECT NAME				
Proposed residential development at the former				
Windmill Hotel, 311 The Green, Eccleston, Chorley, PR7 5TJ				
DRAWING NAME				
Location Plan and Site Plan				
SCALE	DRAWN BY	DATE	DRAWING NUMBER	REVISION
Varies @ A3	JAL	22.12.2014	13/092/L01	-