


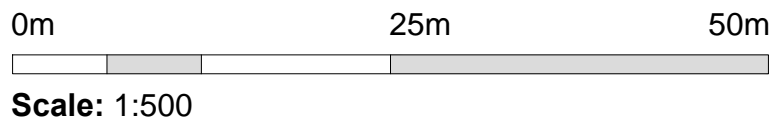

Site Layout 1:500



Ordnance Survey / (c) Crown Copyright 2014. All rights reserved. Licence number 100022432  
**Location Plan** 0m 125m  
**1:1250** Scale: 1:1250

Revision Notes:



CLIENT  
The Hightown Group.

PROJECT NAME  
Former Polish Club, 10 Park Road, Chorley, PR7 1QN.

Change of Use to 11no Self-Contained Apartments.

DRAWING NAME  
Location & Site Plan,

SCALE	DRAWN BY	DATE	DRAWING NUMBER	REVISION
varies @ A3	JRM	16:12:14	15/031/L01	