




Existing Site Plan

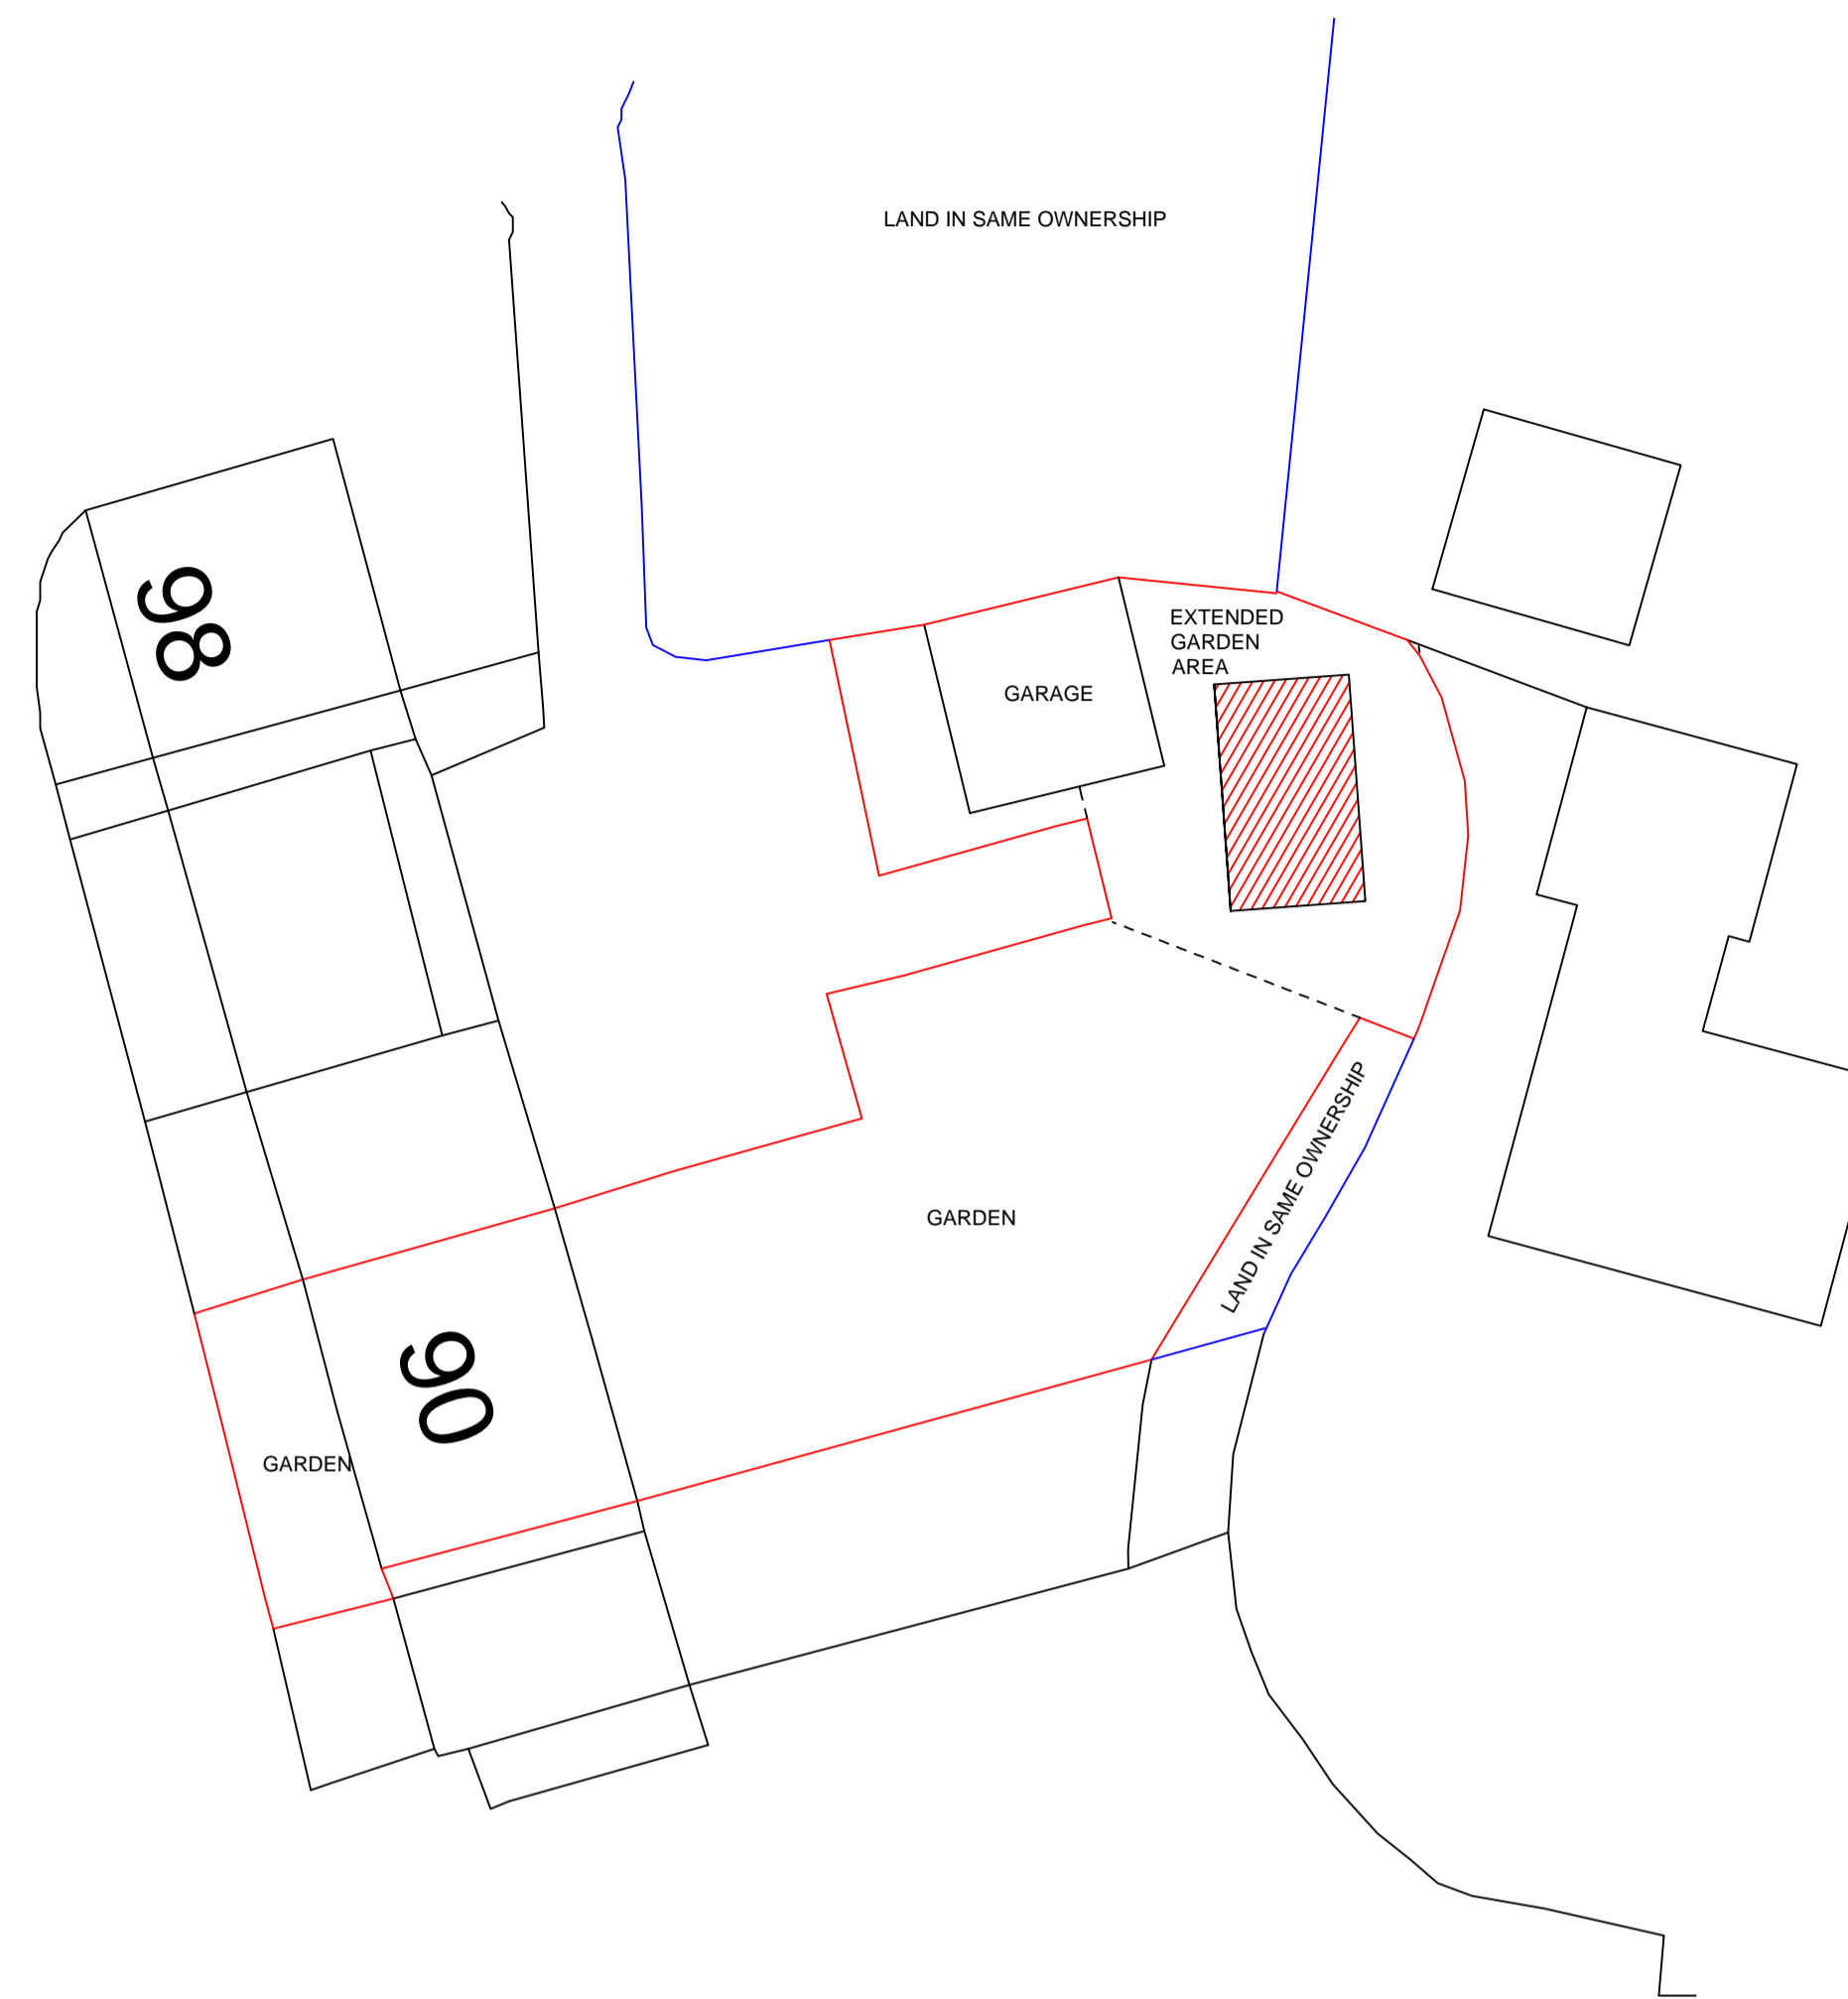


Proposed Site Plan

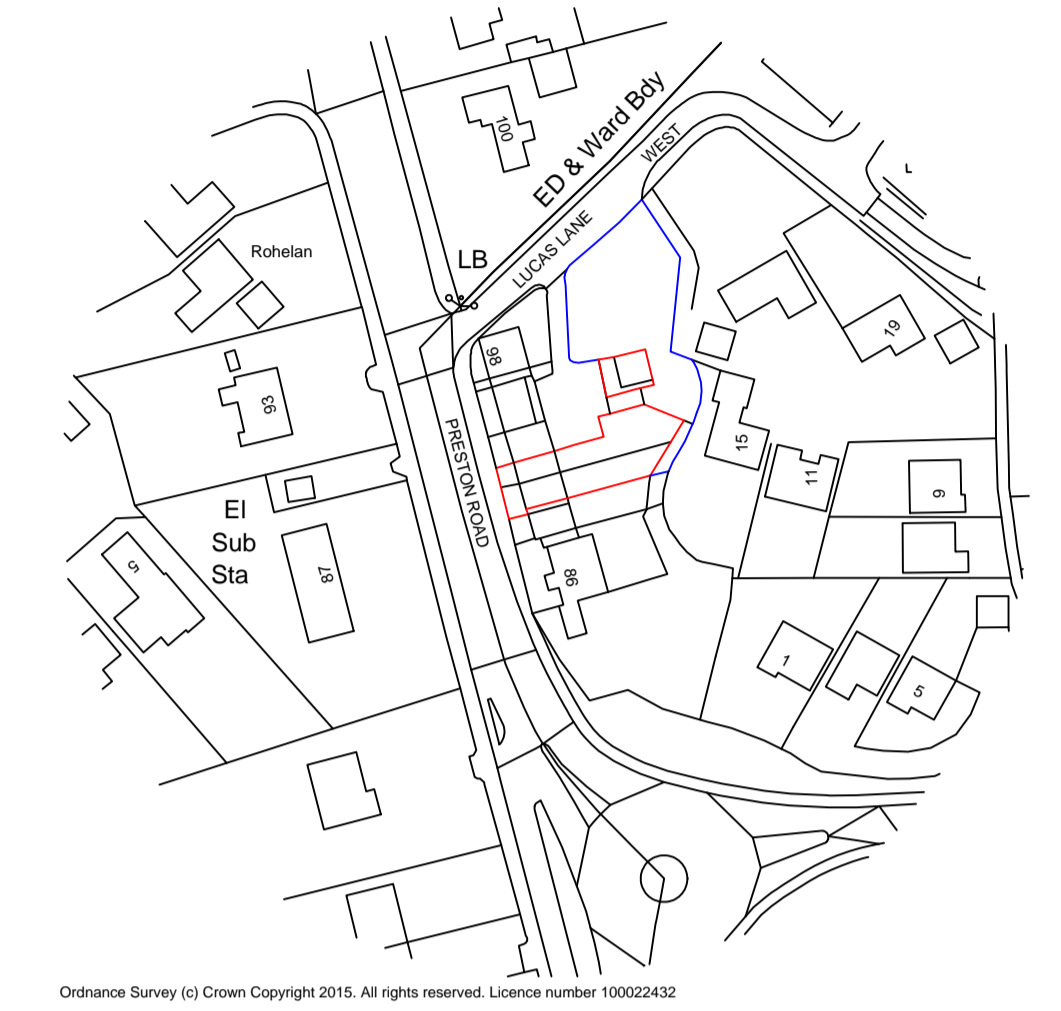

Location Plan

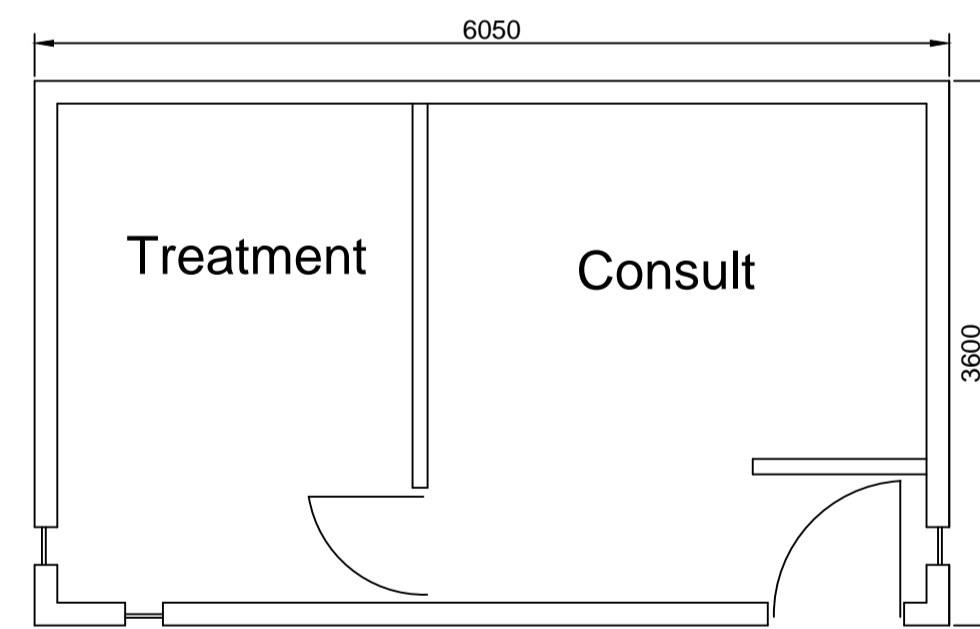


PROPOSED LAYOUT

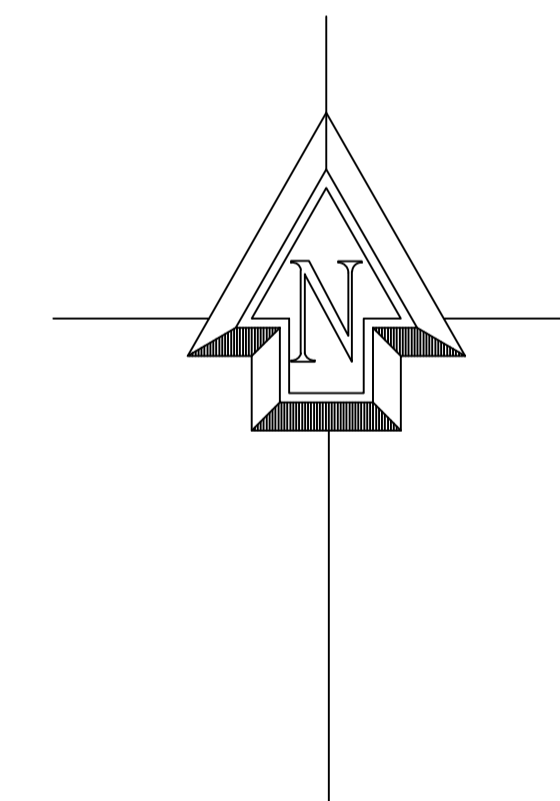


Proposed out building at :
90 Preston Road
Whittle le Woods
Chorley
PR6 7HE

CLIENT:	Miss E Lloyd
DATE:	July 2015
SCALE:	1:50 1:200 & 1:1250 @ A1
DWG No:	
L.A:	
AMENDMENTS:	DATE:


ENTWISTLE DESIGN SERVICES
 7 Edgefield
 Astley Village
 Chorley
 PR7 1XH
 Tel: 01257 274976
 E-Mail: entwistledesign@aol.com

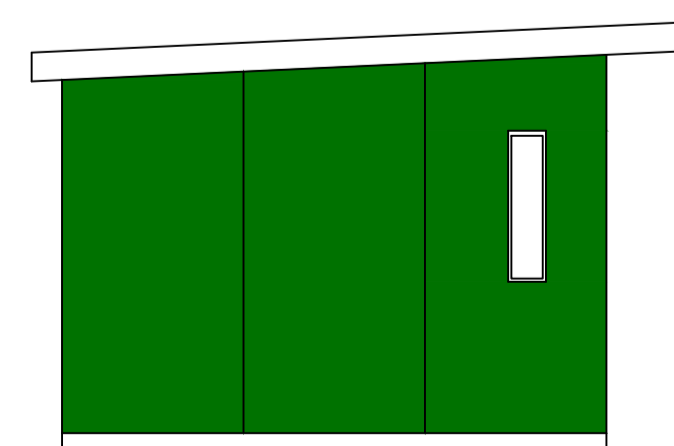


PROPOSED SIDE

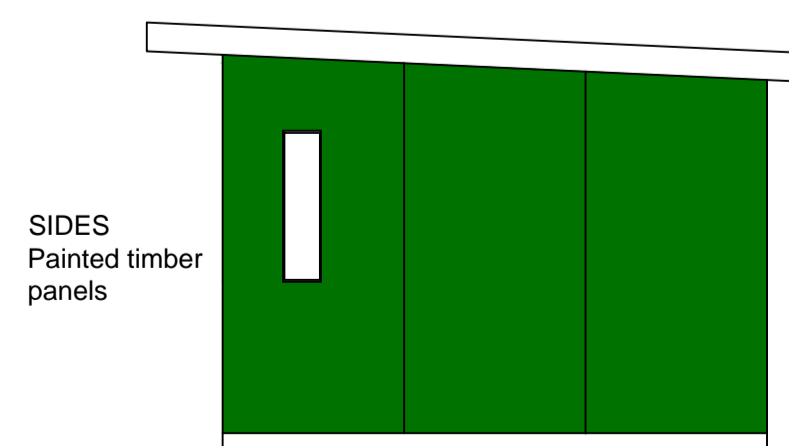

PROPOSED SIDE

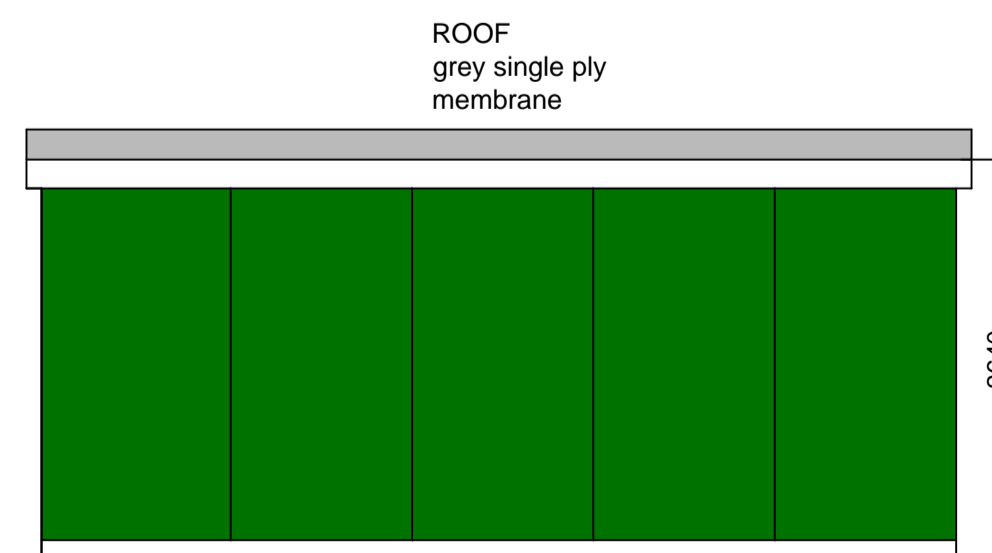

PROPOSED REAR

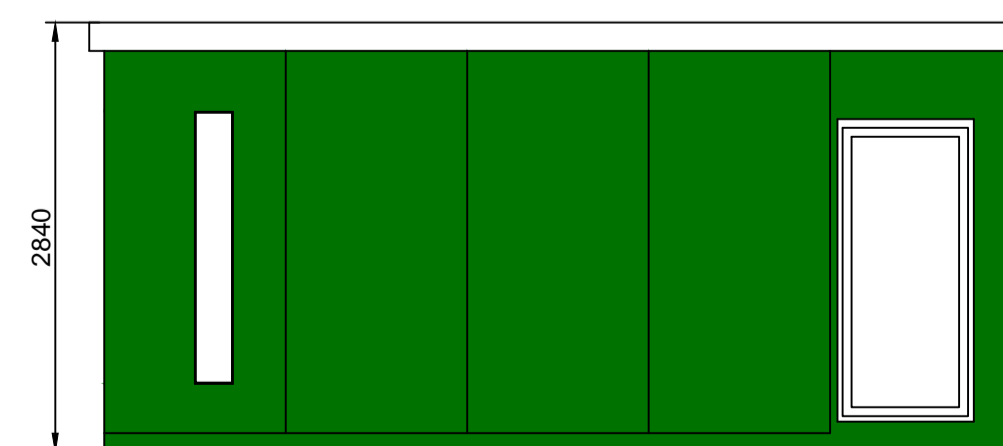

PROPOSED FRONT