
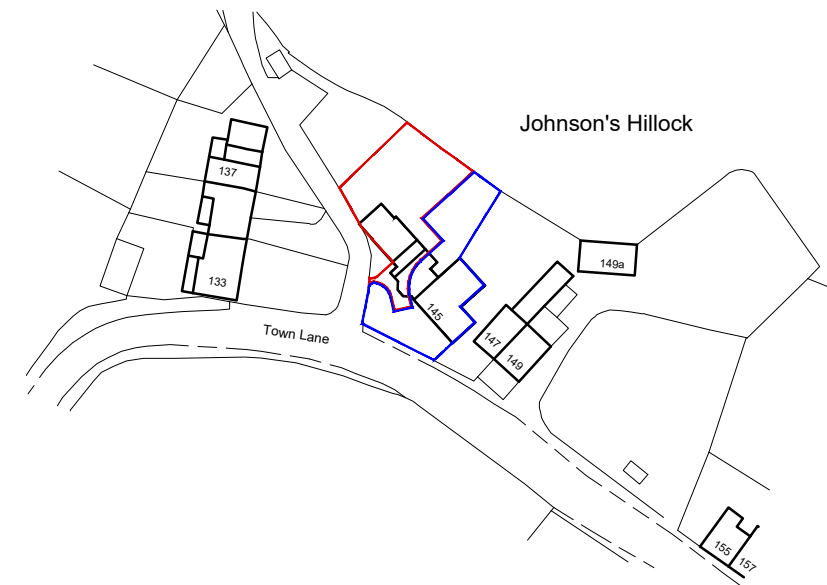


Site Layout 1:500

0m 25m 50m

Scale: 1:500

Johnson's Hillock

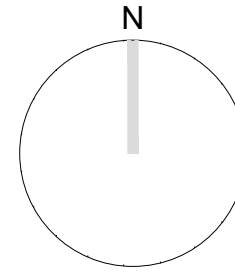

Location Plan 1:1250

Revision Notes:

A: Adjustment made to the red and blue edge boundary.

WA 27/01/16



CLIENT

D. S. Connor Ltd.

PROJECT NAME

Proposed Dwelling in Lieu of Existing Extensions Proposed for Demolition at

145 Town Lane, Whittle-le-Woods, PR6 8AJ.

DRAWING NAME

Existing Site Plan & Location Plan.

SCALE

varies @ A3

DRAWN BY

GJF

DATE

22.10.2015

DRAWING NUMBER

15/094/L01

REVISION

A

213 Preston Road, Whittle-le-Woods, Chorley, Lancashire, PR6 7PE  
**Telephone:** 01257 261555 **Fax:** 01257 267224 **Website:** www.lmparchitects.co.uk

LMP Architectural Consultants is the trading name of Lawson Margerison Practice Ltd. Registered in England and Wales. No. 5597973