




**EXISTING FRONT ELEVATION**  
SCALE 1:100

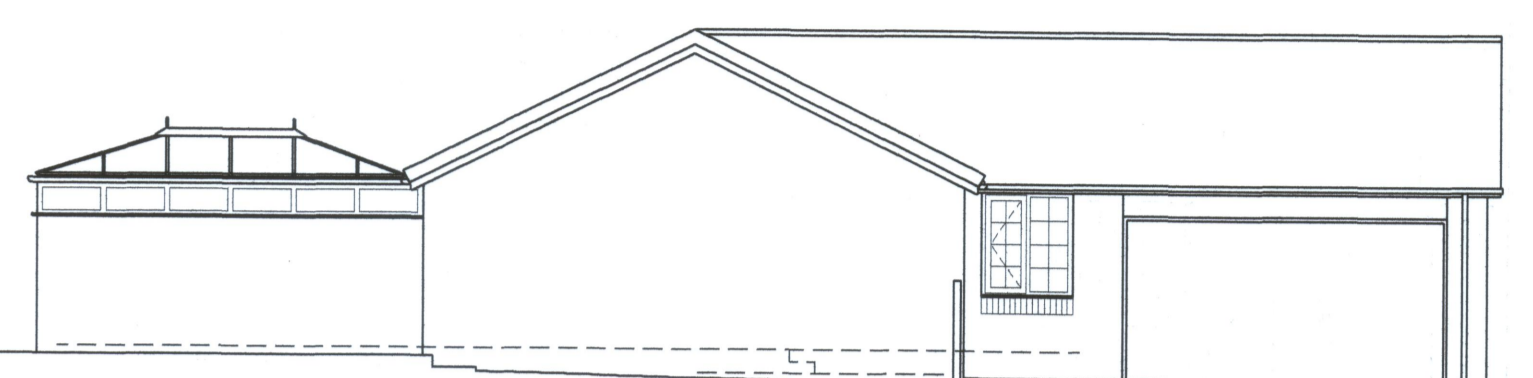


**EXISTING SIDE ELEVATION**  
SCALE 1:100

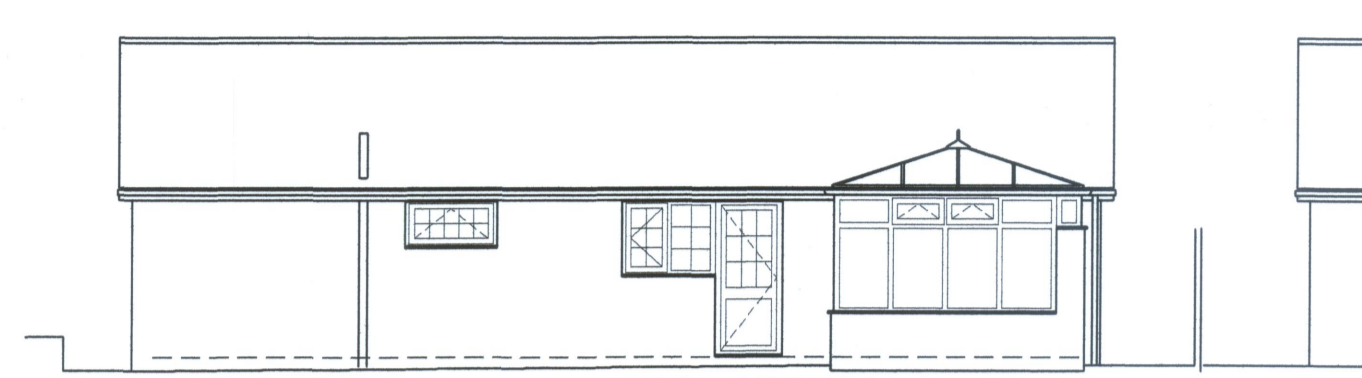

**EXISTING REAR ELEVATION**  
SCALE 1:100

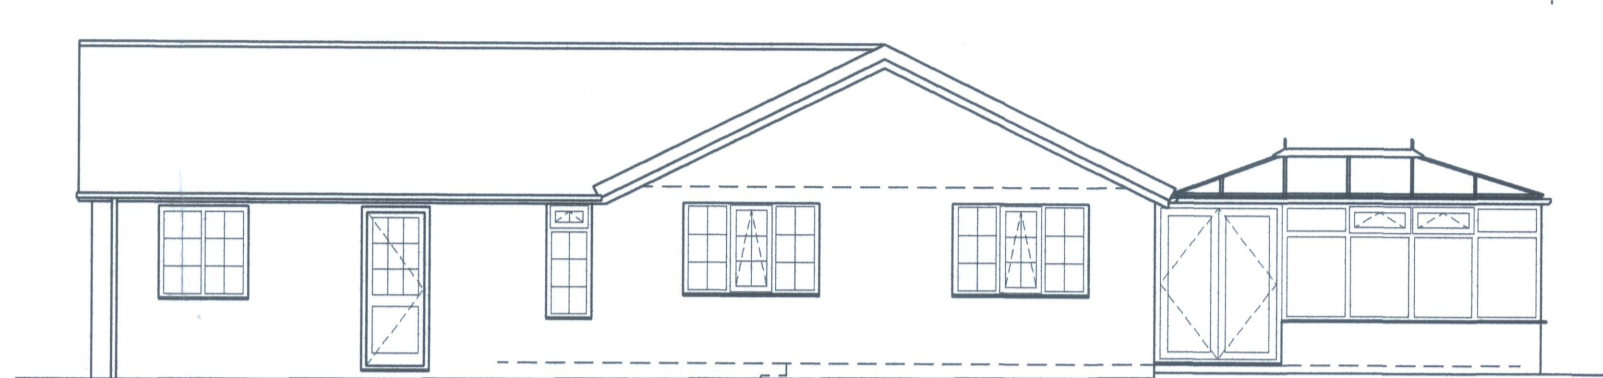


**EXISTING SIDE ELEVATION**  
SCALE 1:100

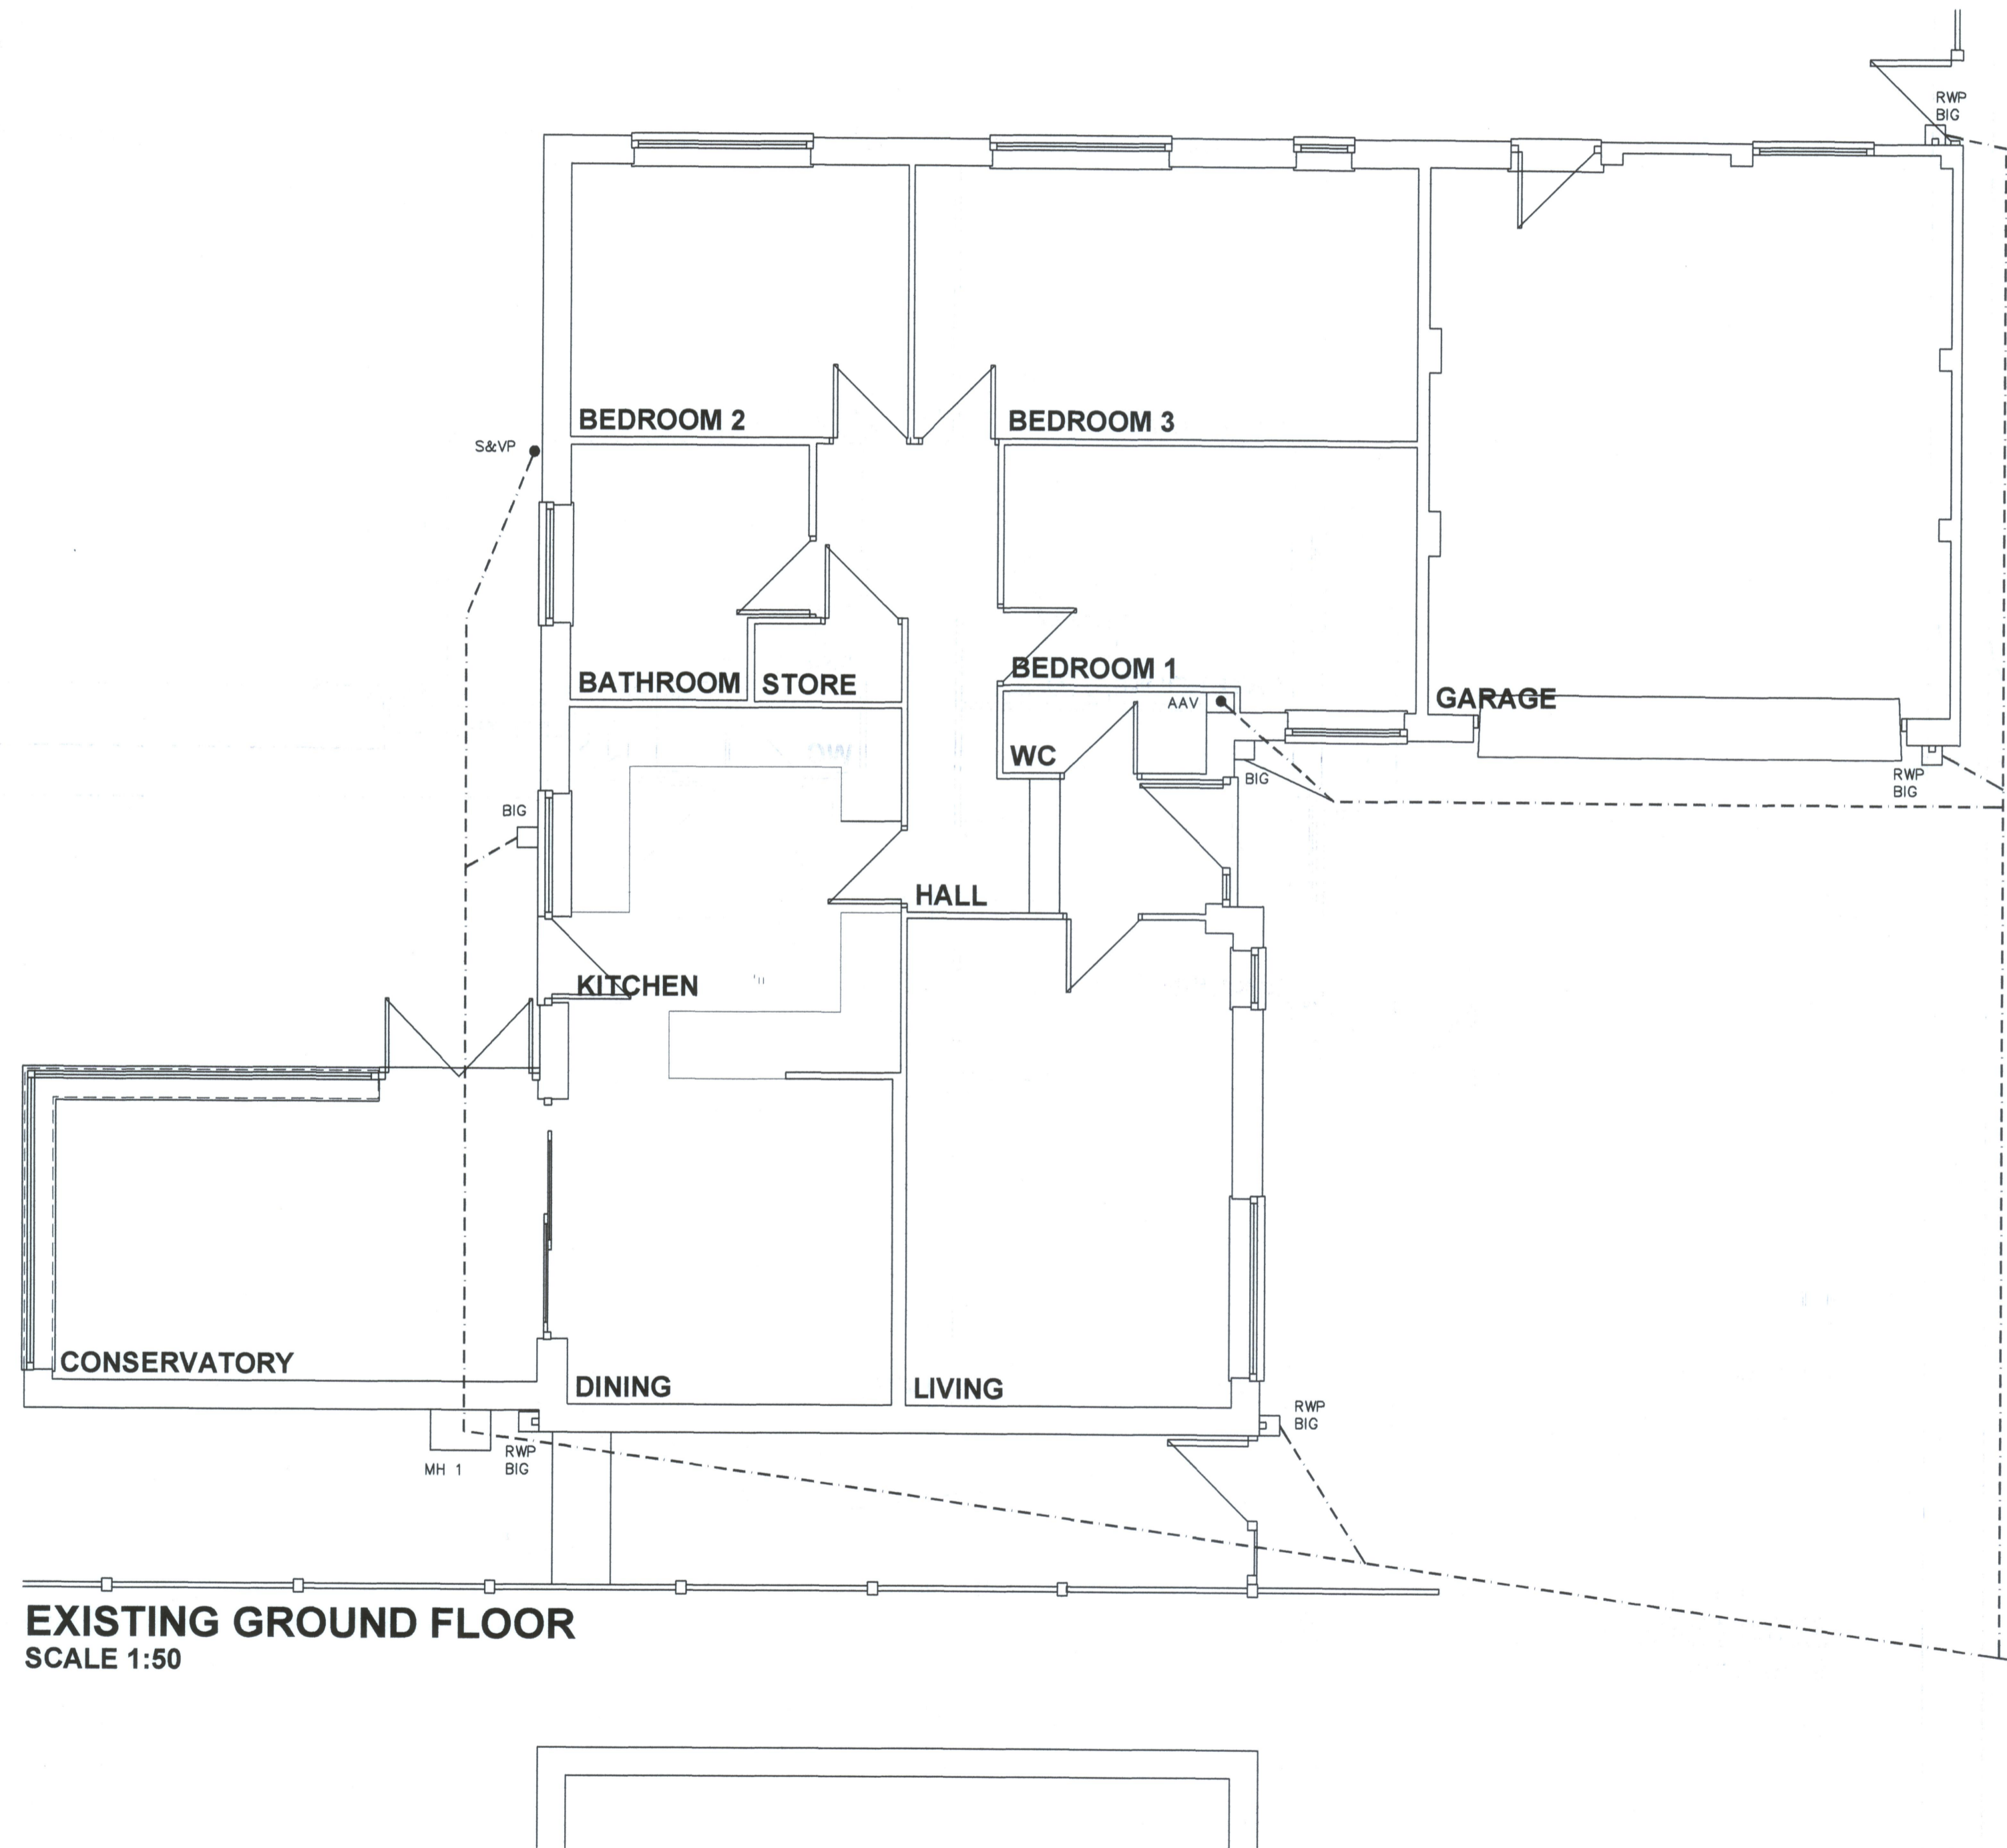

**EXISTING GROUND FLOOR**  
SCALE 1:50




**SITE LAYOUT PLAN**  
SCALE 1:500

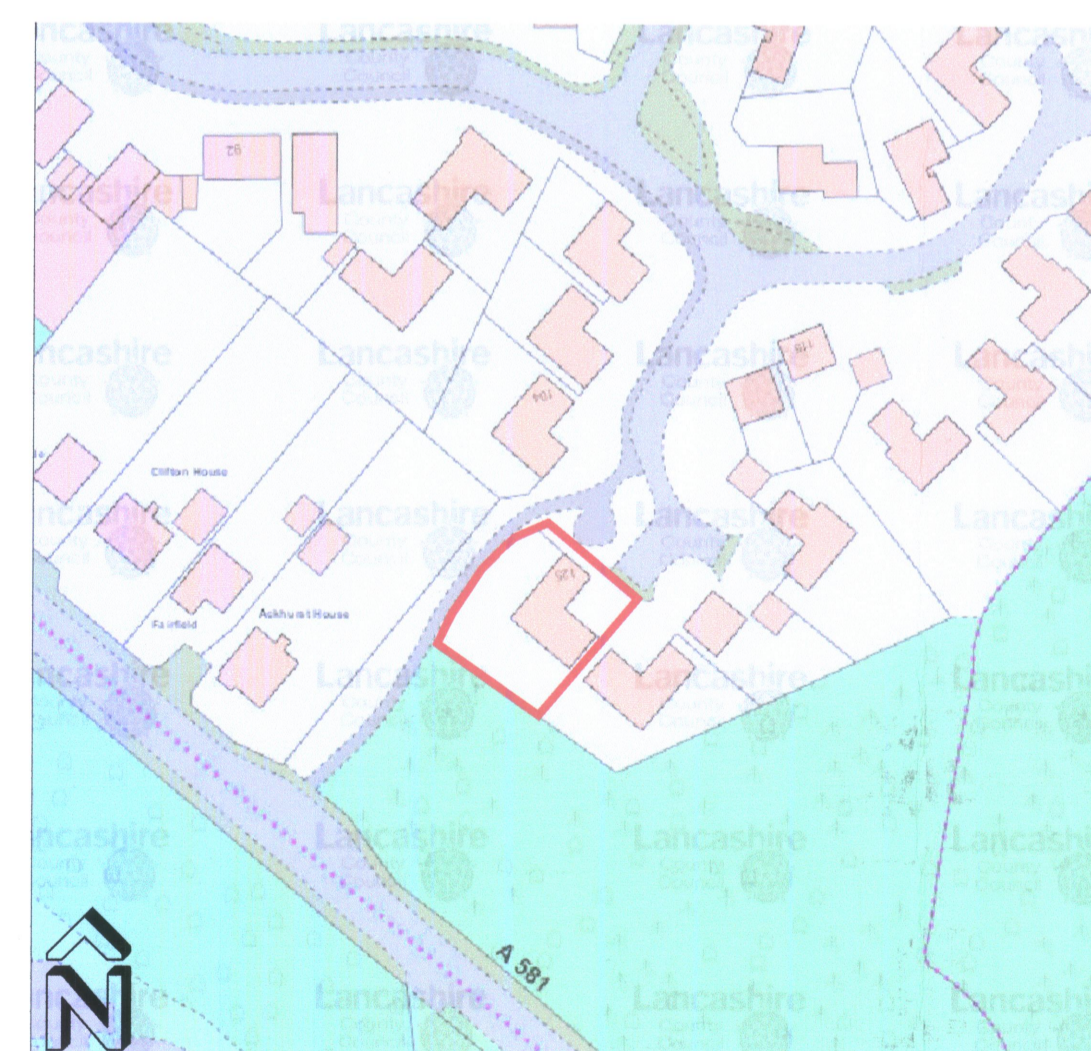


**SITE LOCATION PLAN**  
SCALE 1:1250

16/00290 (FULL HH)  
CHORLEY COUNCIL  
DEVELOPMENT CONTROL

REC'D	29 MAR 2016
FILE	DC PLAN
CHECK'D	
ATTEN OF	EXISTING + LOC PLAN
COPIES TO	

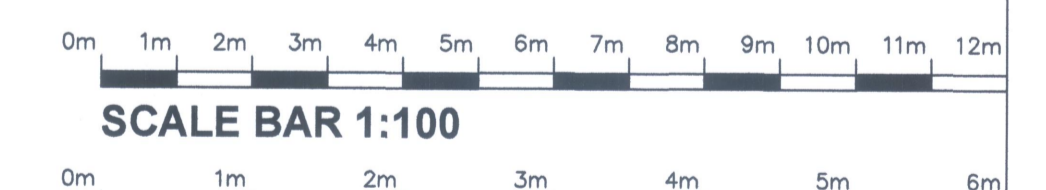

**SCALE BAR 1:100**

 

**SCALE BAR 1:50**

REV	DATE	REVISIONS
ADDRESS		
FIRST FLOOR EXTENSION AT 125		
THE FARTHINGS, ASTLEY VILLAGE, PR7 1SH		
CLIENT		
Mrs FEATONBY		
DRAWING TITLE		
SURVEY OF EXISTING, SITE PLAN AND SITE LOCATION PLAN		
SCALE	DATE	
1:50 & 1:100 (A1)	10/12/15	
DRAWING NUMBER	REVISION	
15-07-100		