


 dan@dpt.uk.net  
 +44 7971 252570

AS APPROVED

TOWN LANE  
FARM HESKIN

revisions

- a amended for condition discharge 10 09 15
- b amended for condition discharge 23 01 16


notes



This drawing is the copyright of **d p t** and no reproduction is allowed without prior written consent.  
 The drawing is based on information provided by the client and all measurements are to be checked and verified on site. **DO NOT SCALE.**  
 The drawing has been prepared on the basis that the client or his agent will prepare a full site and services appraisal to ensure that all existing services are located and any works take these into account.

SITE PLAN

date	10	09	15	drawing no			
scale	1 : 250			1405 SP 02.1			
drawn	d	p	t	a	b		

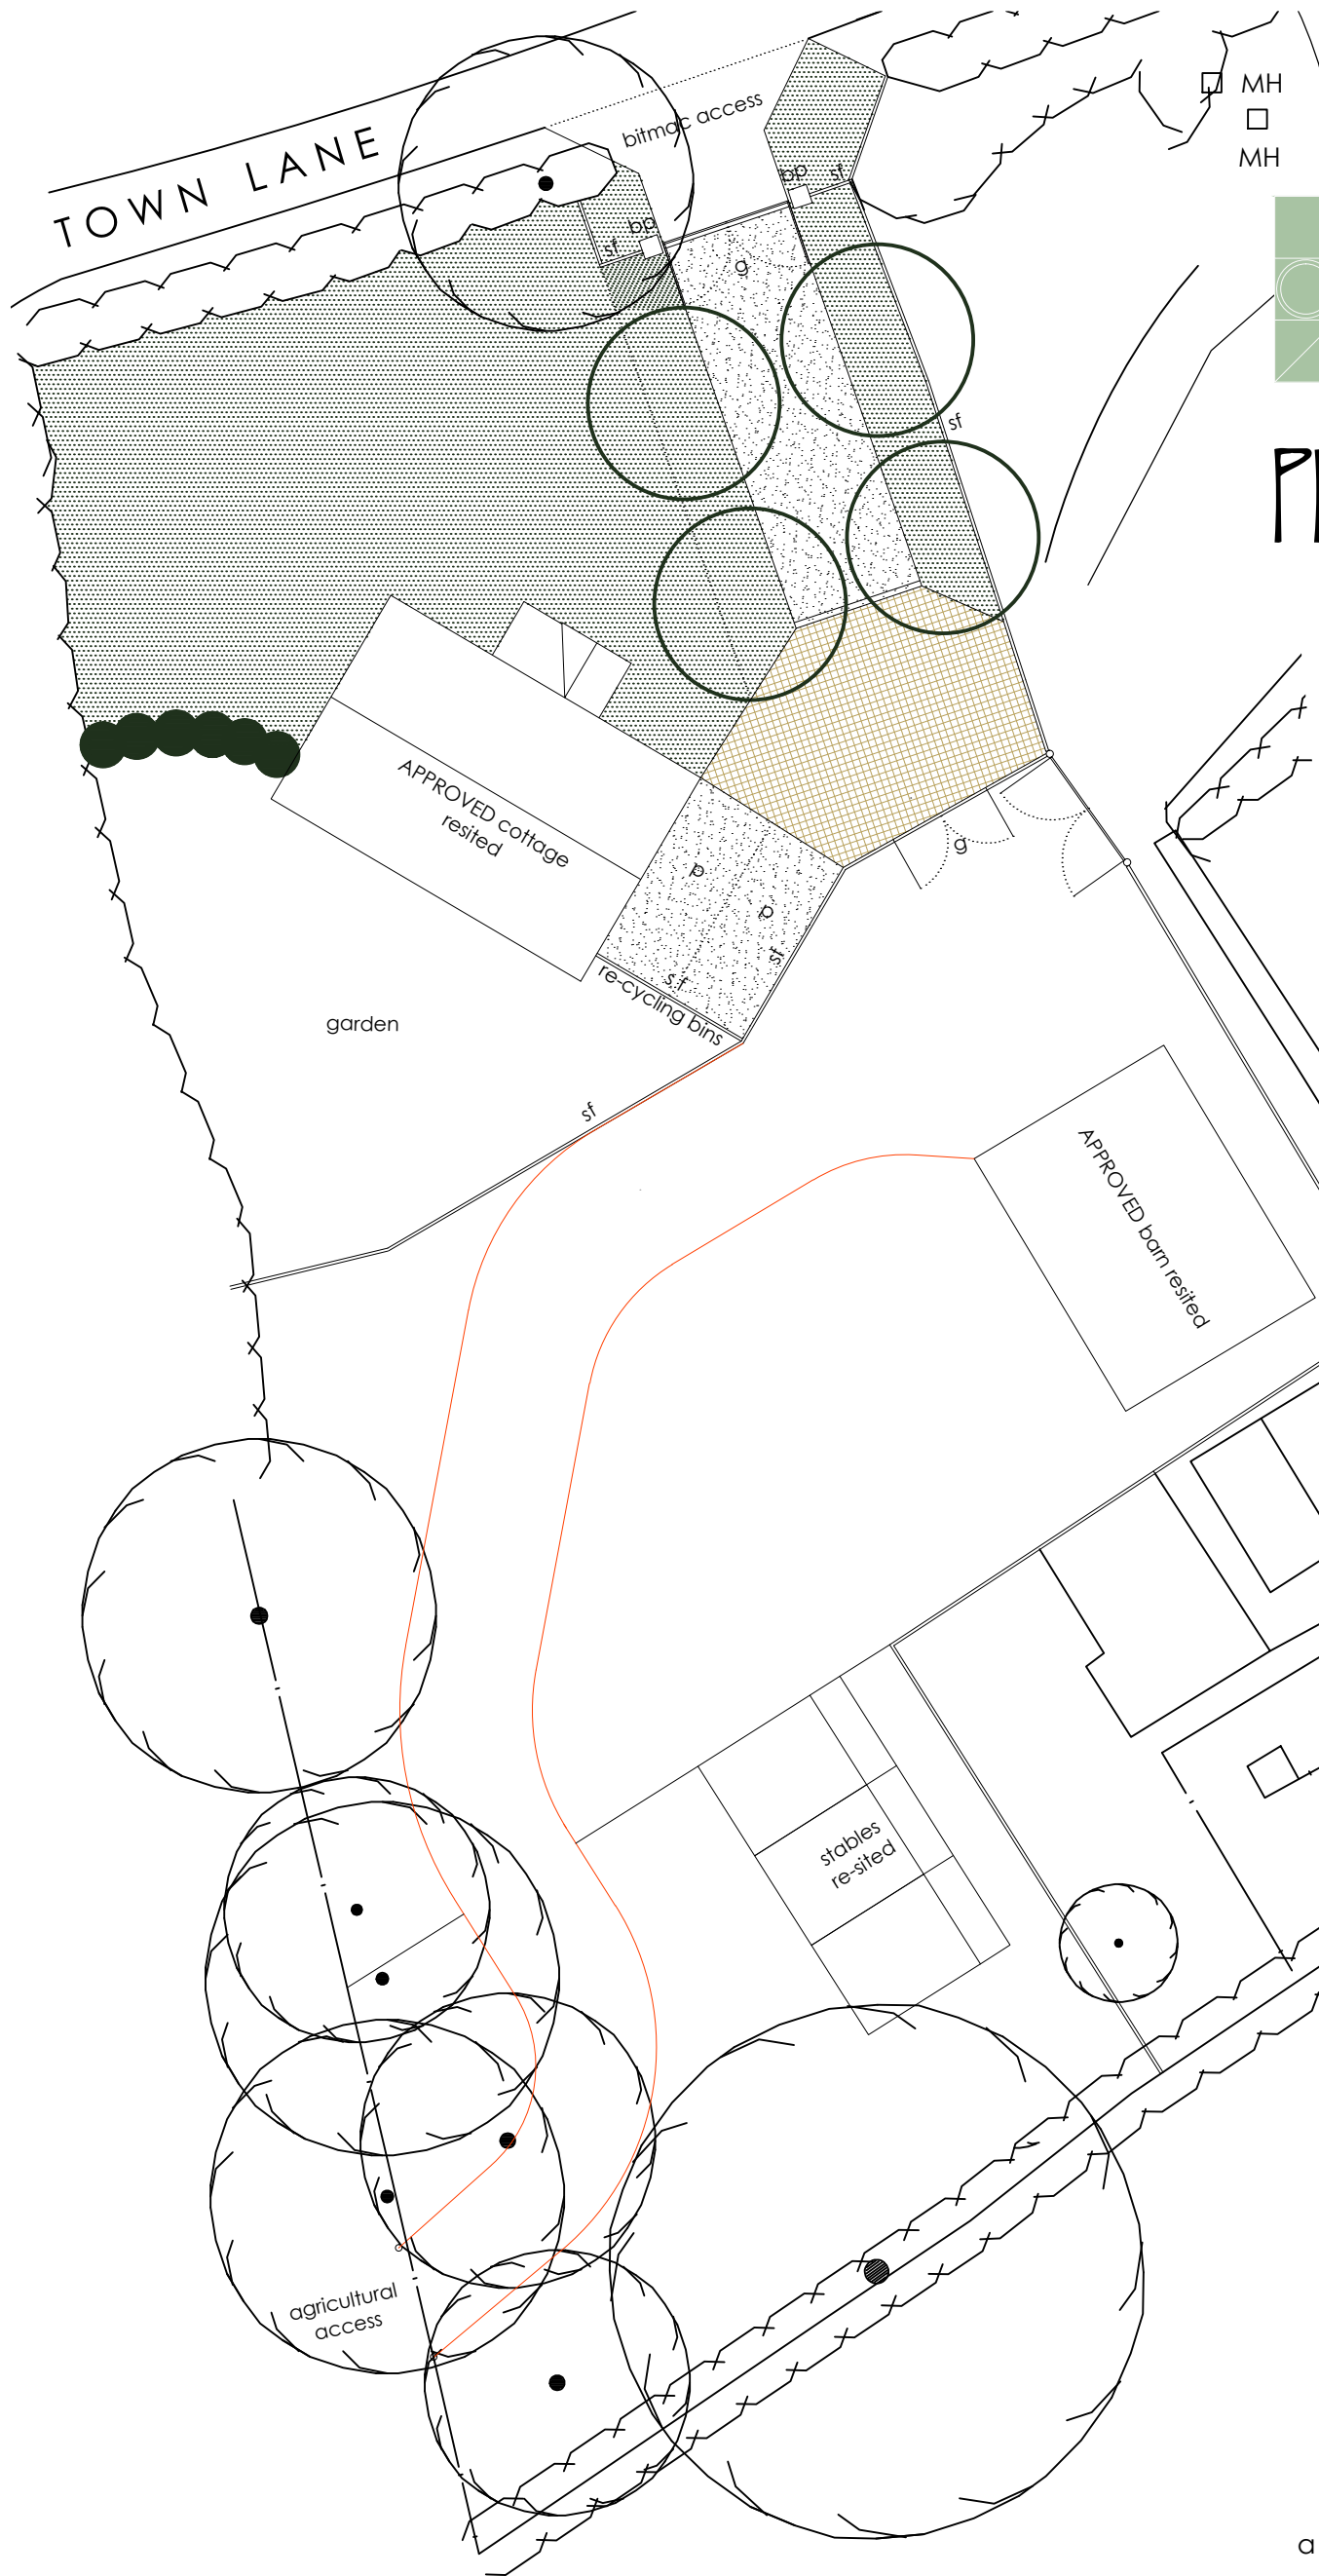


dan@dpt.uk.net  
+44 7971 252570

# PROPOSED RESITING

# TOWN LANE FARM HESKIN

## revisions


- a amended for condition discharge 10 09 15
- b amended for condition discharge 23 01 16
- c amended for re-siting 31 01 16

## notes

This drawing is the copyright of **d p t** and no reproduction is allowed without prior written consent. The drawing is based on information provided by the client and all measurements are to be checked and verified on site. **DO NOT SCALE.** The drawing has been prepared on the basis that the client or his agent will prepare a full site and services appraisal to ensure that all existing services are located and any works take these into account.

# SITE PLAN

date	10	09	15	drawing no			
scale	1 : 250			1405 SP 03.1			
drawn	d	p	t	a	b	c	

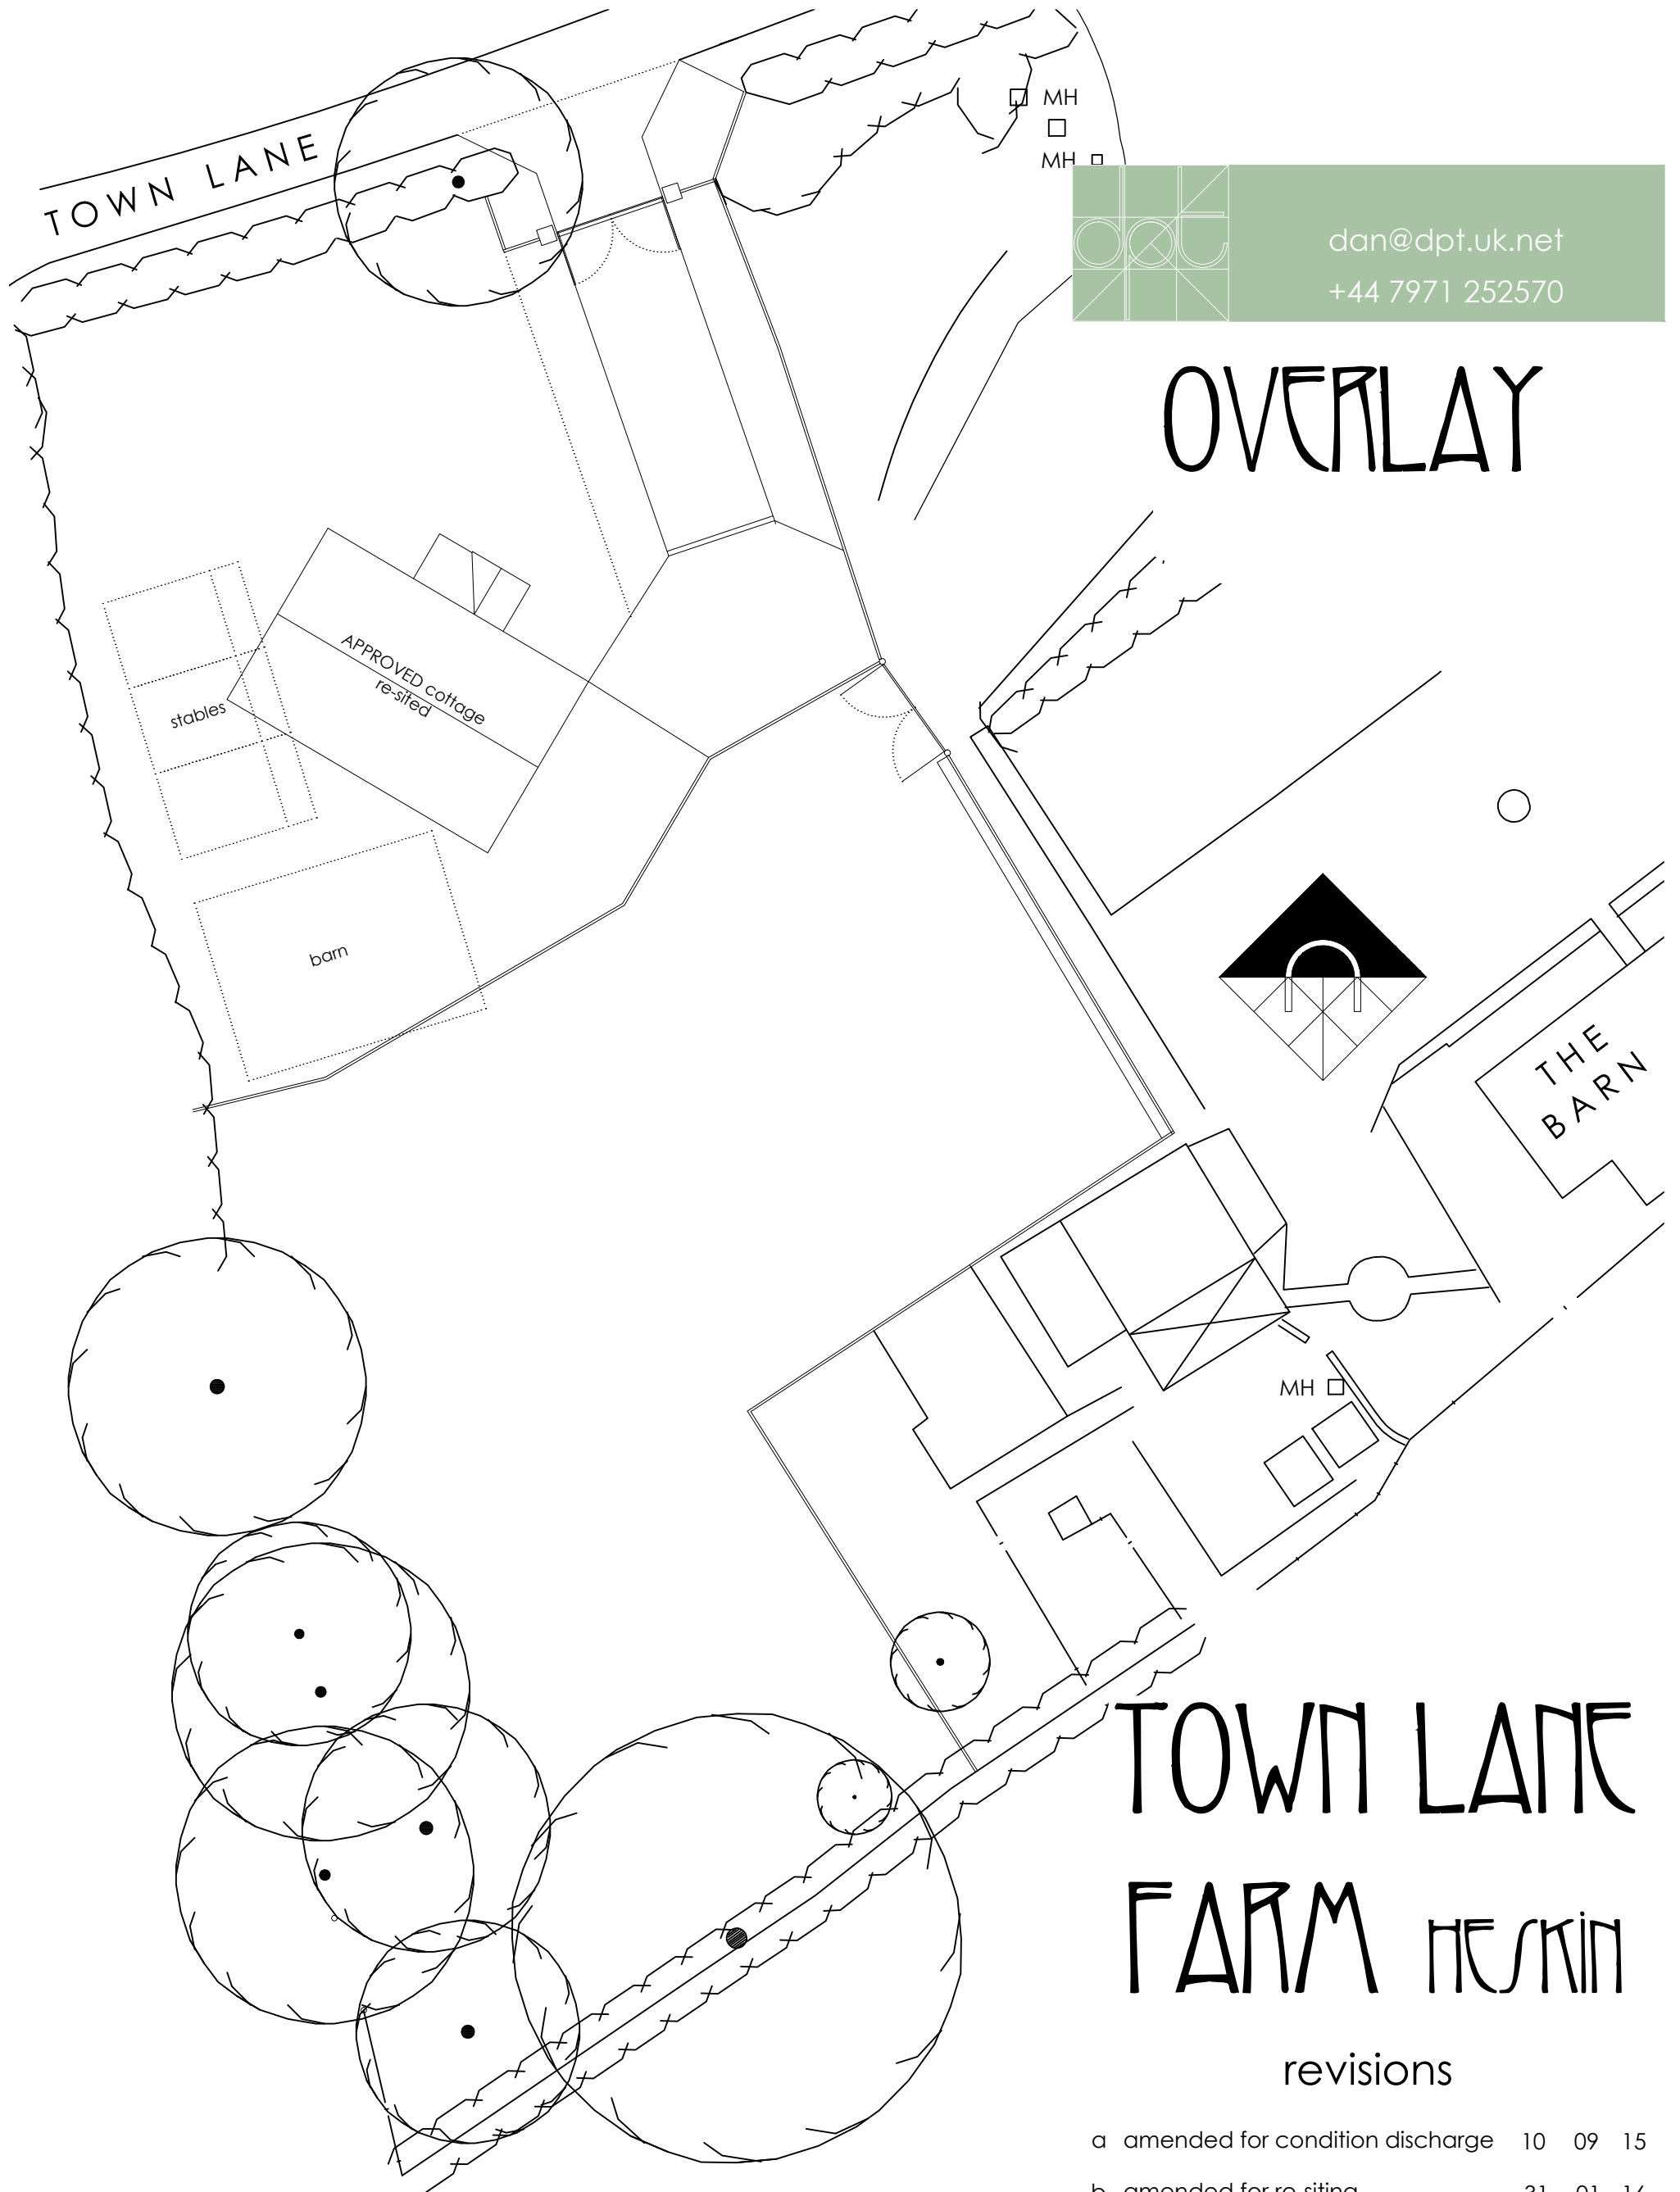


 dan@dpt.uk.net  
 +44 7971 252570


# OVERLAY

# TOWN LANE FARM HESKIN

## revisions

- a amended for condition discharge 10 09 15
- b amended for re-siting 31 01 16

## notes

 

This drawing is the copyright of **d p t** and no reproduction is allowed without prior written consent.  
 The drawing is based on information provided by the client and all measurements are to be checked and verified on site. **DO NOT SCALE.**  
 The drawing has been prepared on the basis that the client or his agent will prepare a full site and services appraisal to ensure that all existing services are located and any works take these into account.

# SITE PLAN

date	10	09	15	drawing no			
scale	1 : 250			1405 SP 02.3			
drawn	d	p	t	a	b		