




Front Side Rear

0 1 2 3 4 5m 1:100



Plan


0 1 2 3 4 5m 1:100

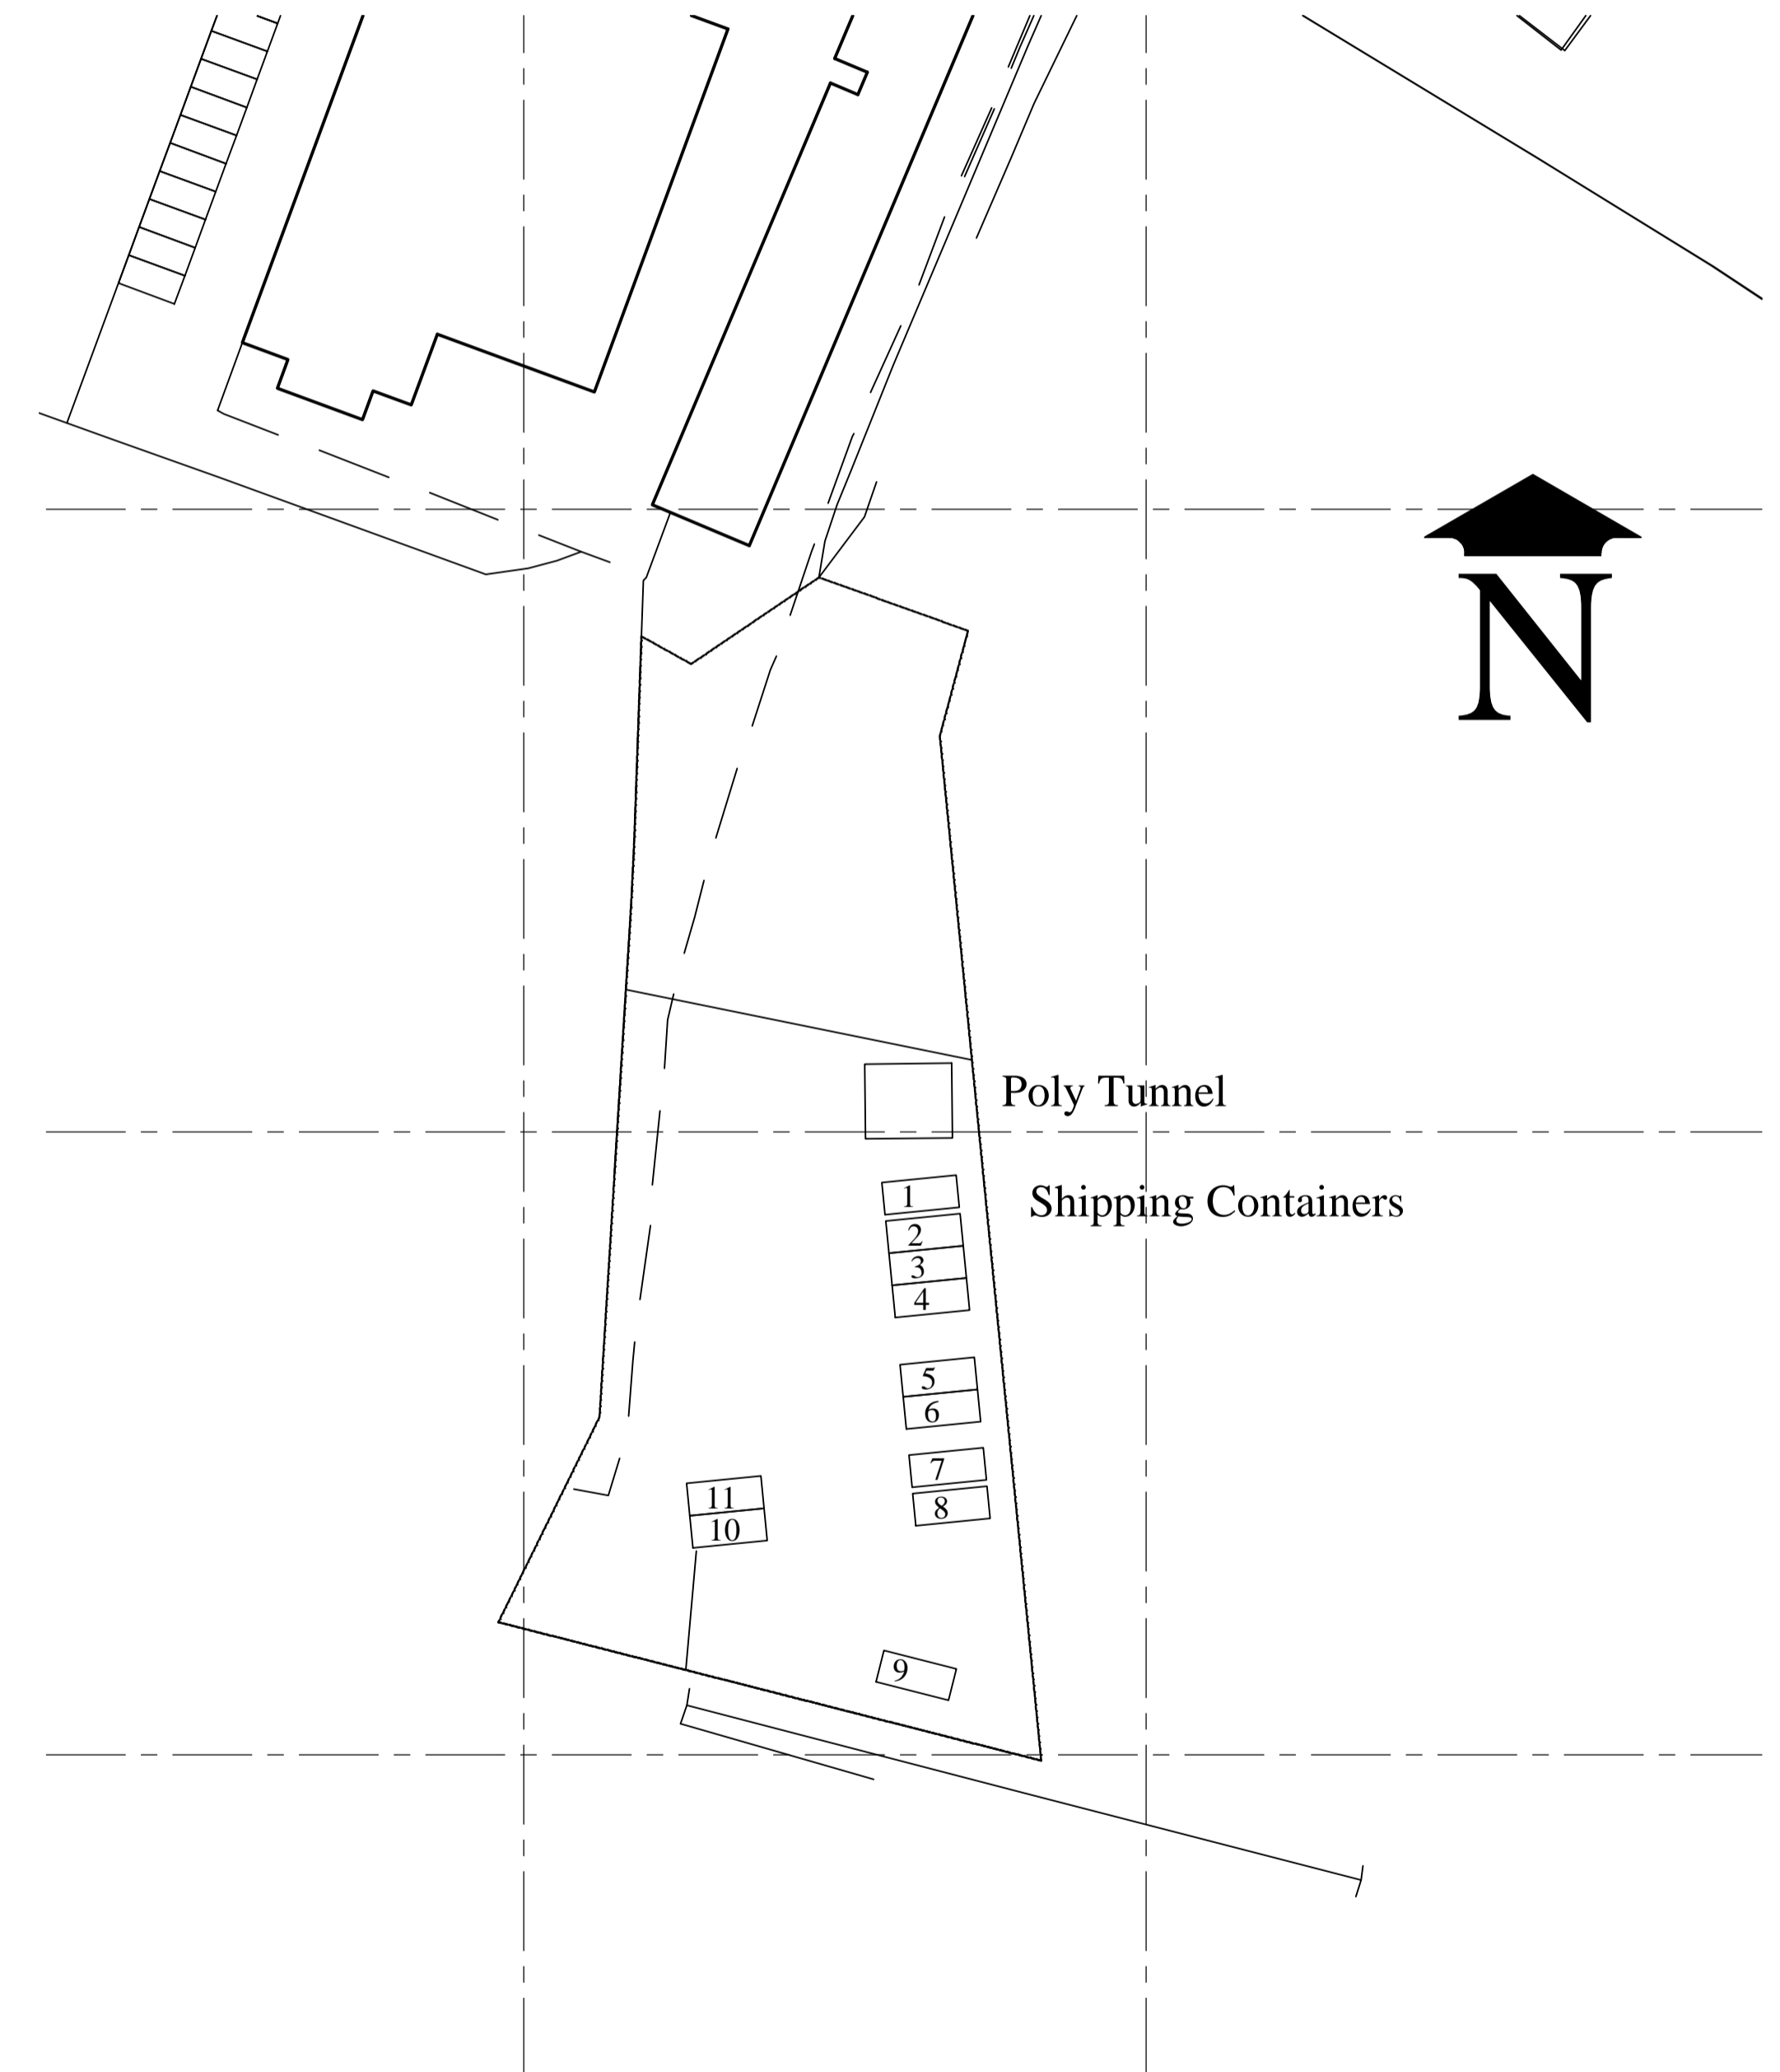

Poly Tunnel
Shipping Containers

Site Plan

0 5 10 15 20 25m 1:500

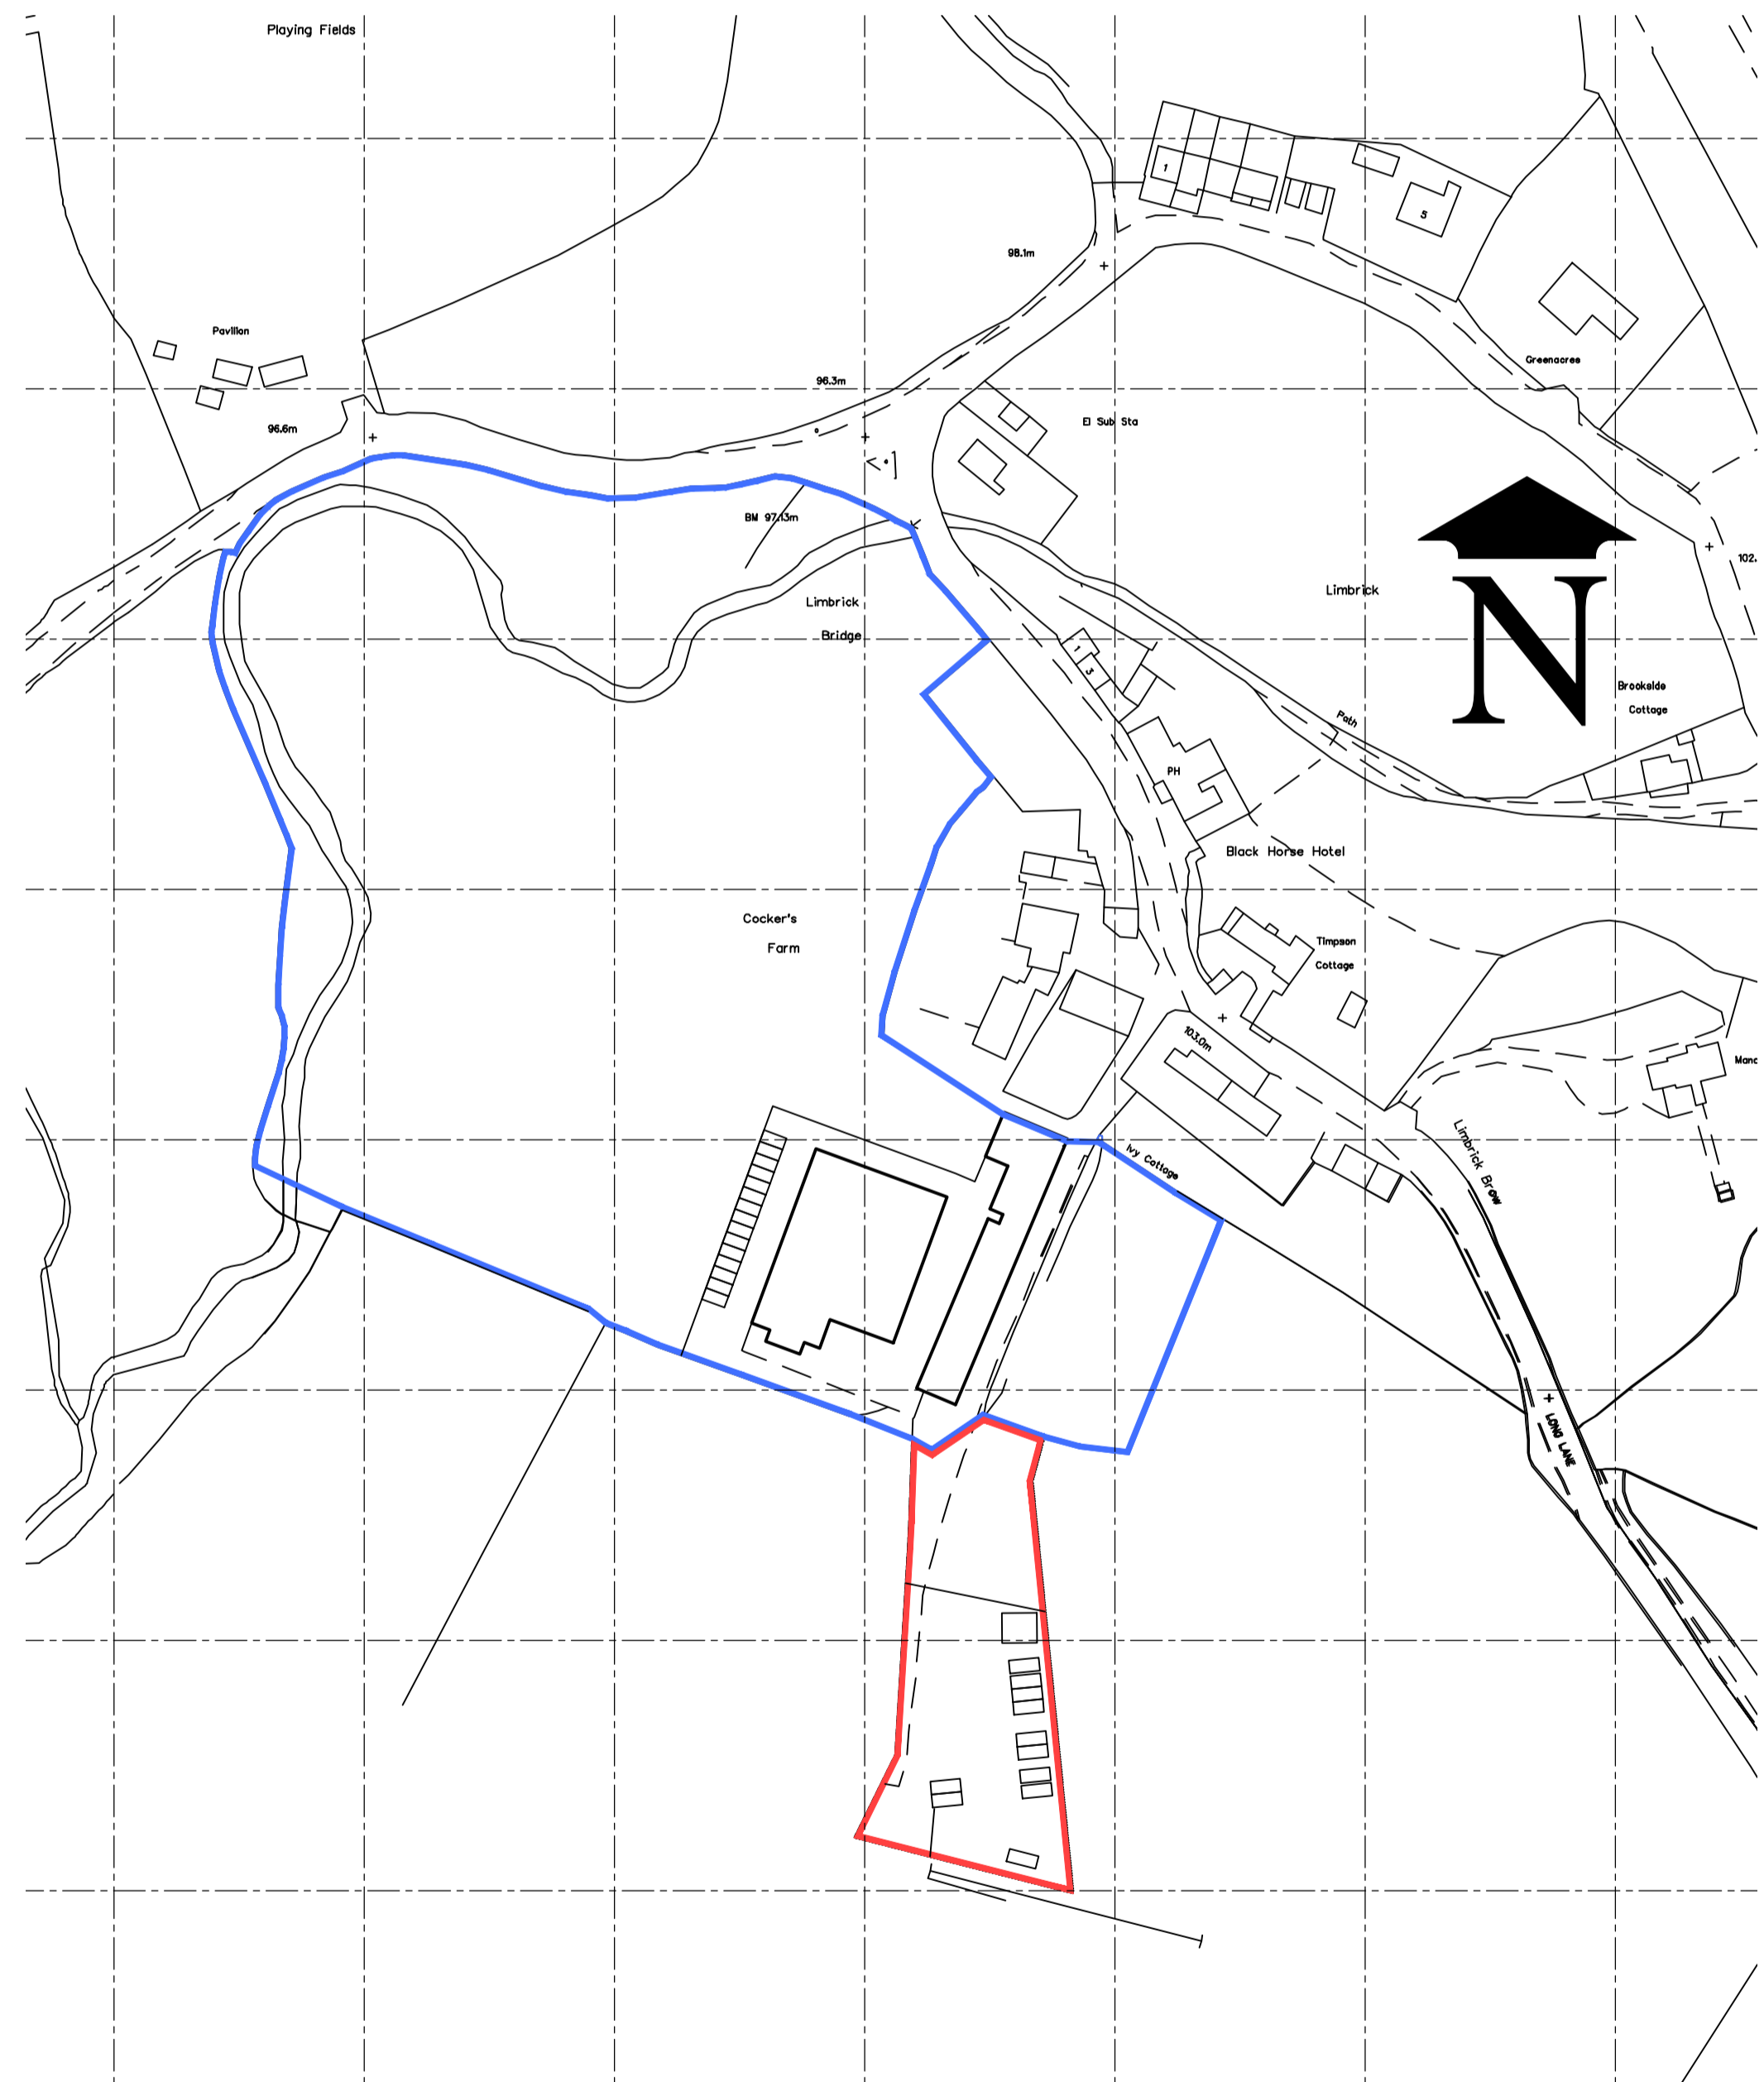

Location Plan

0 10 20 30 40 50 60m 1:1250

A 06/06/14 Car Park added



www.SWIFT BUILDING DESIGN.co.uk

104 Mossy Lea Road
Wrightington
Wigan
Lancashire
WN6 9RD T:07966 406501 E:chris@swiftbuildingdesign.co.uk



Project
Proposed Storage Containers Cocker's Farm, Long Lane, Limbrick Chorley PR6 9EE
Mr Catterall

Drawn	Date	Scales at A1	Drawing No.	1 of 1
CJW	05/17	1:500 1:100	116/PL/01	