




Existing Site Plan

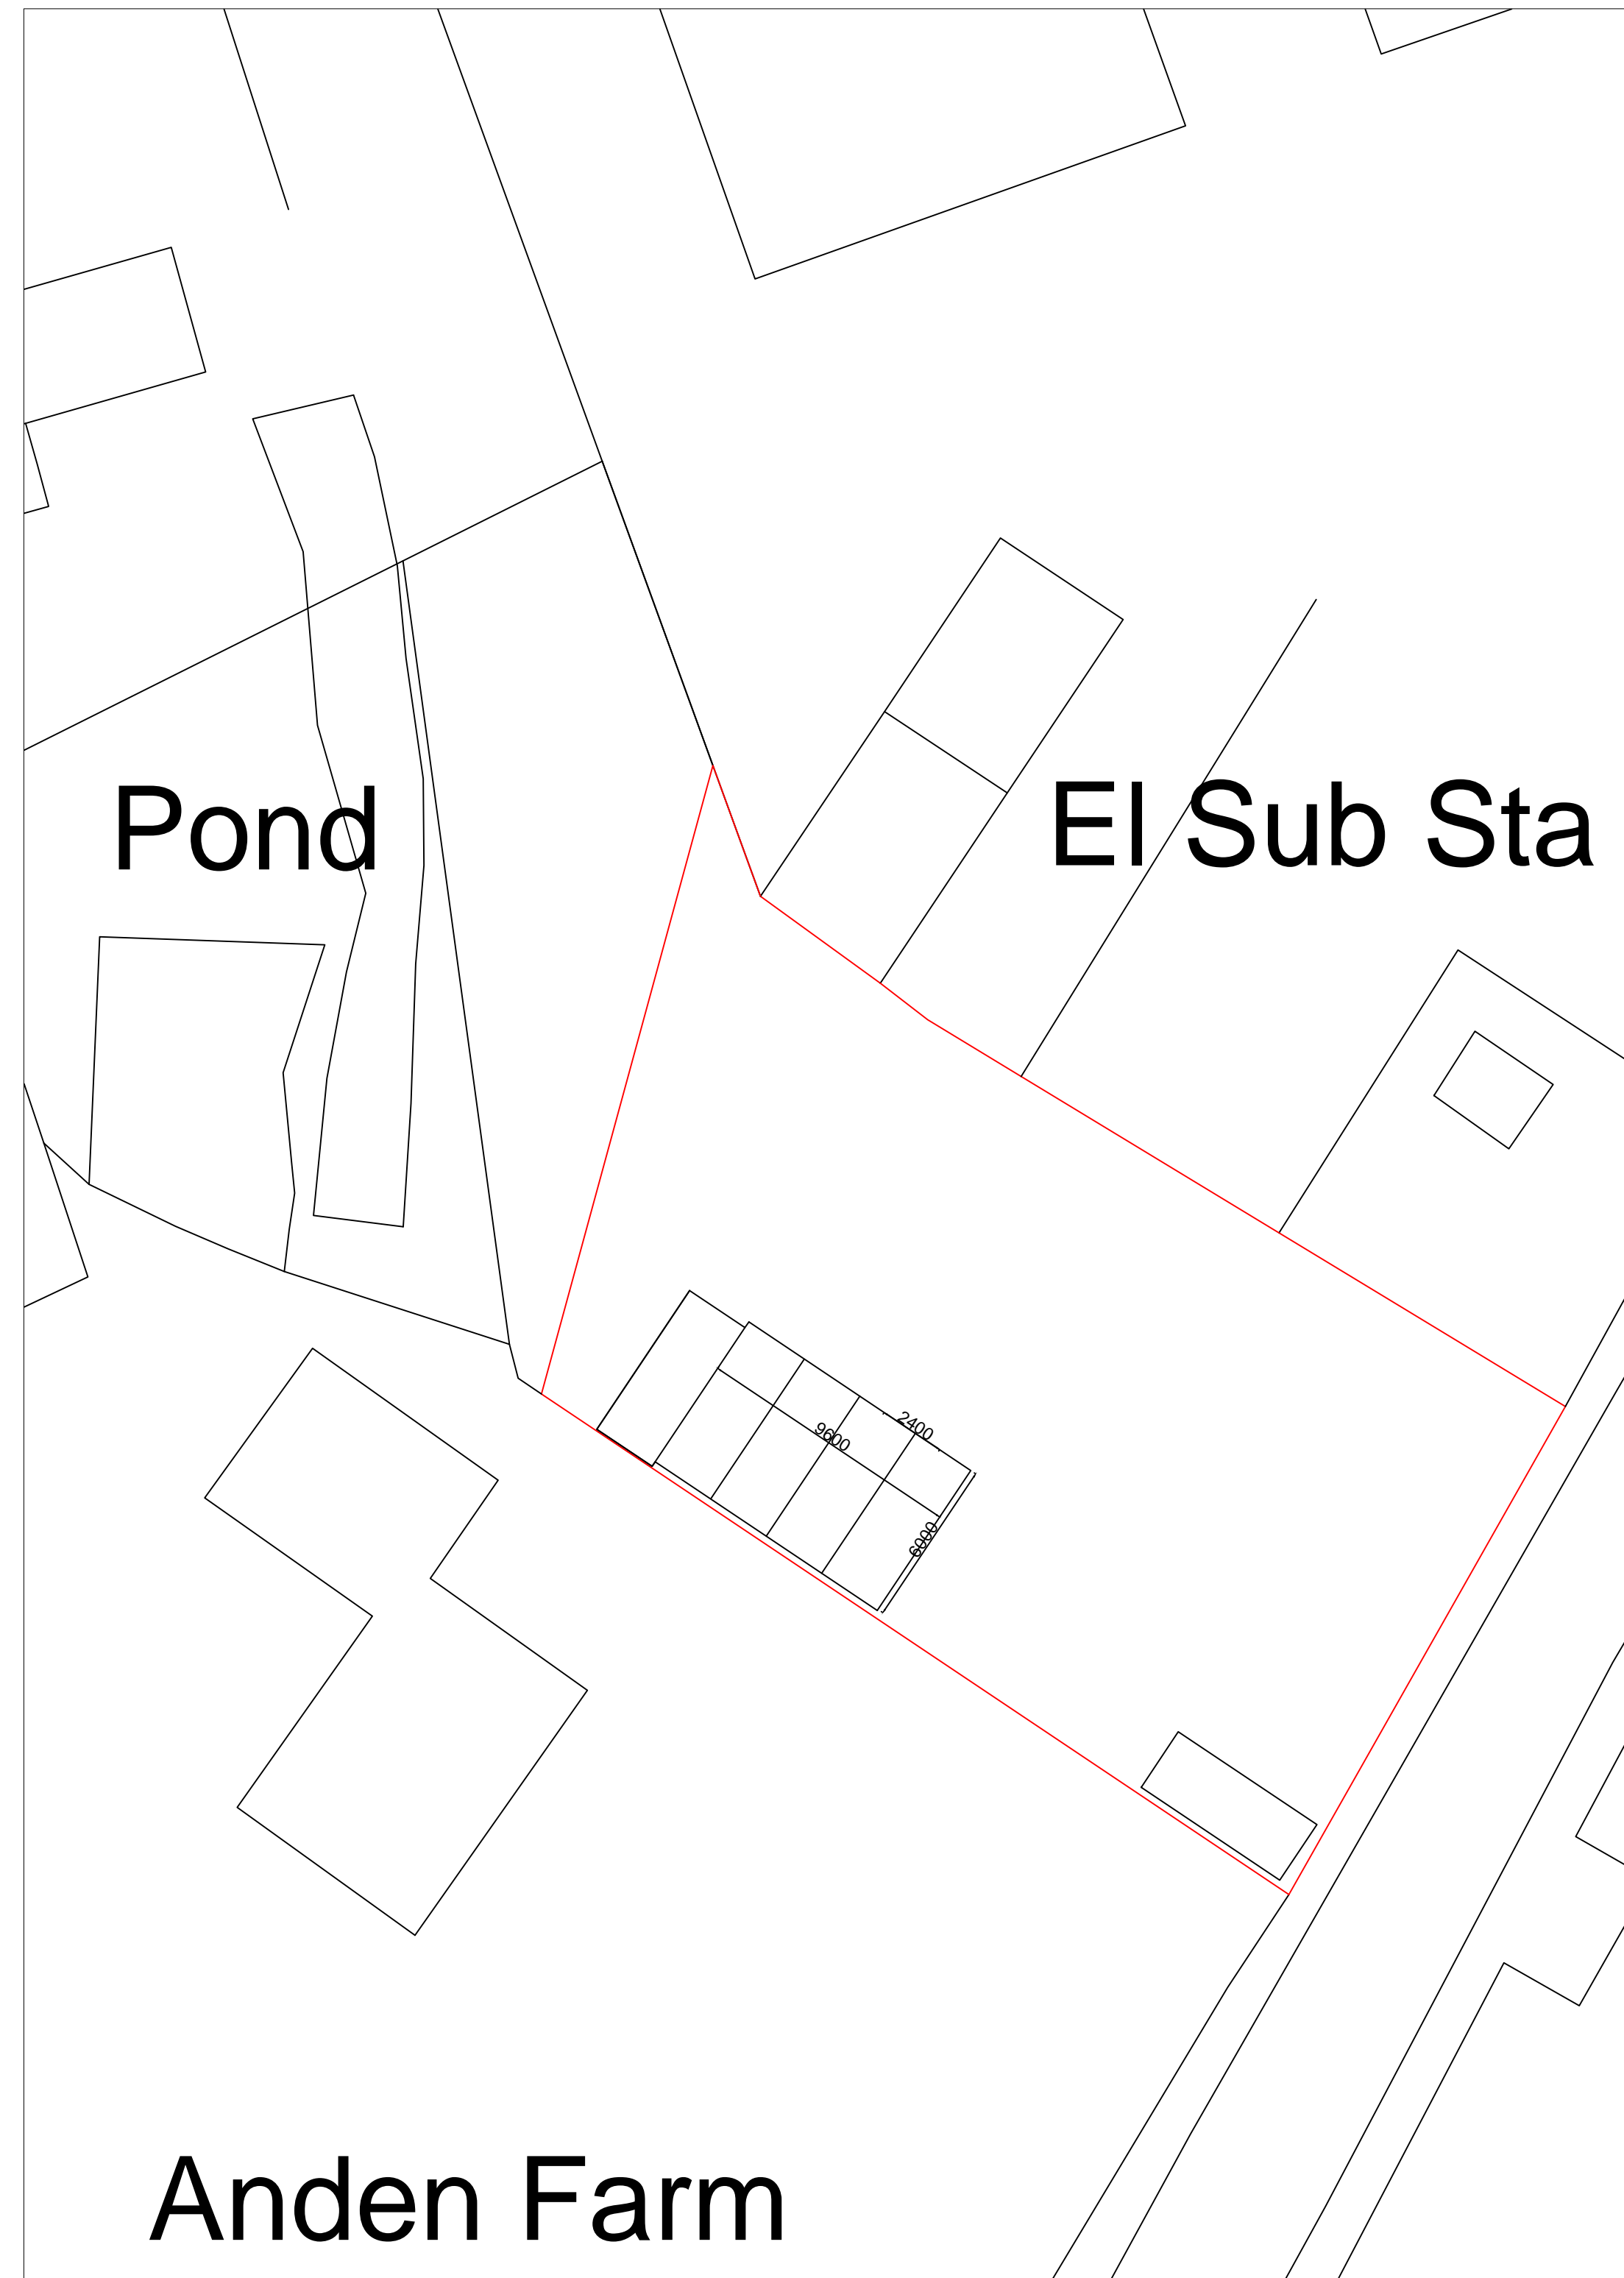

Proposed Site Plan

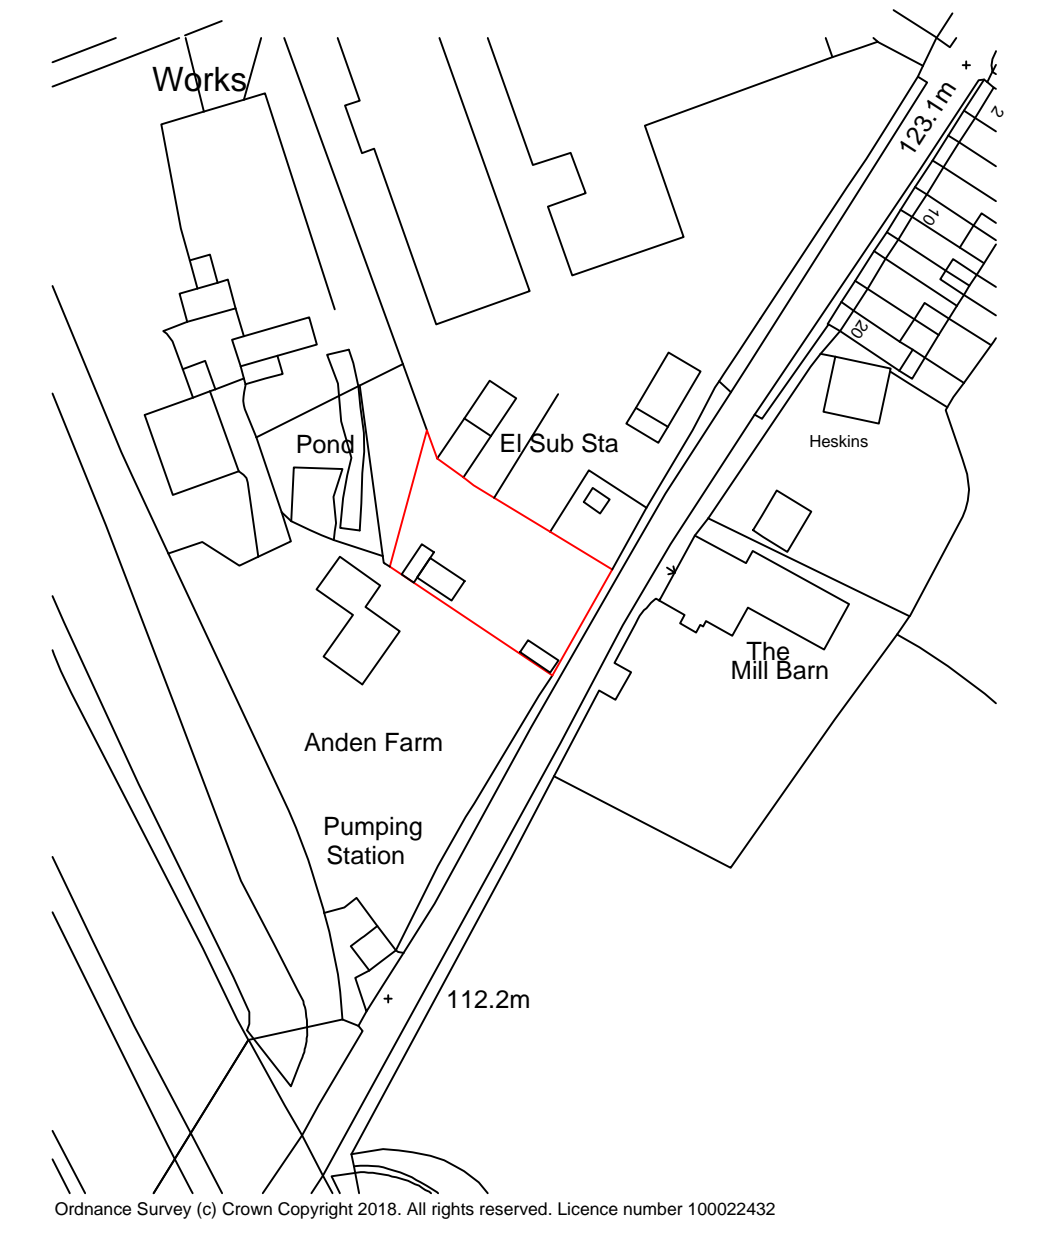

Location Plan 1:1250

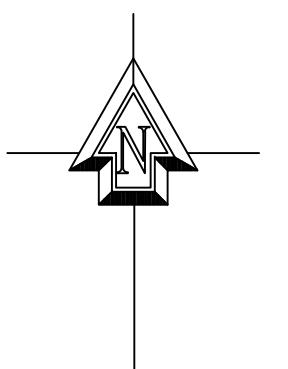

Proposed containers at :	
Land at Grimeford Lane Anderton	
CLIENT:	Mr D Winstanley
DATE:	February 2018
SCALE:	1:200 @ A1
DWG No:	
L.A:	
AMENDMENTS:	DATE:
ENTWISTLE DESIGN SERVICES	
7 Edgefield Astley Village Chorley PR7 1XH	Tel:01257 274976 E-Mail entwistledesign@aol.com