

NOTES :

Copyright in all documents and drawings prepared by the architect and any works executed from these documents and drawings shall, unless otherwise agreed, remain the property of the architect and must not be reproduced by, lent or disclosed to, a third party without the written consent of Good & Tillotson.

DO NOT SCALE OFF THIS DRAWING.

All dimensions to be checked on site and any discrepancies to be referred to the architect before proceeding.


ALL LEVELS TO BE CHECKED ON SITE.

All discrepancies between information shown on the drawings and the information in the specification to be referred to the architect prior to proceeding.

All component sizes and references to be checked prior to ordering of materials.

Positions and designation (i.e. combined, surface water or foul) of existing drain runs on site are to be checked / confirmed by the building contractor prior to commencement of any drainage works. Any existing drains, to which additional connections are to be made, are also to be checked as necessary to ensure that they are suitable to accommodate additional capacity and the type of effluent being connected.

All relevant boundary positions to be checked prior to proceeding.

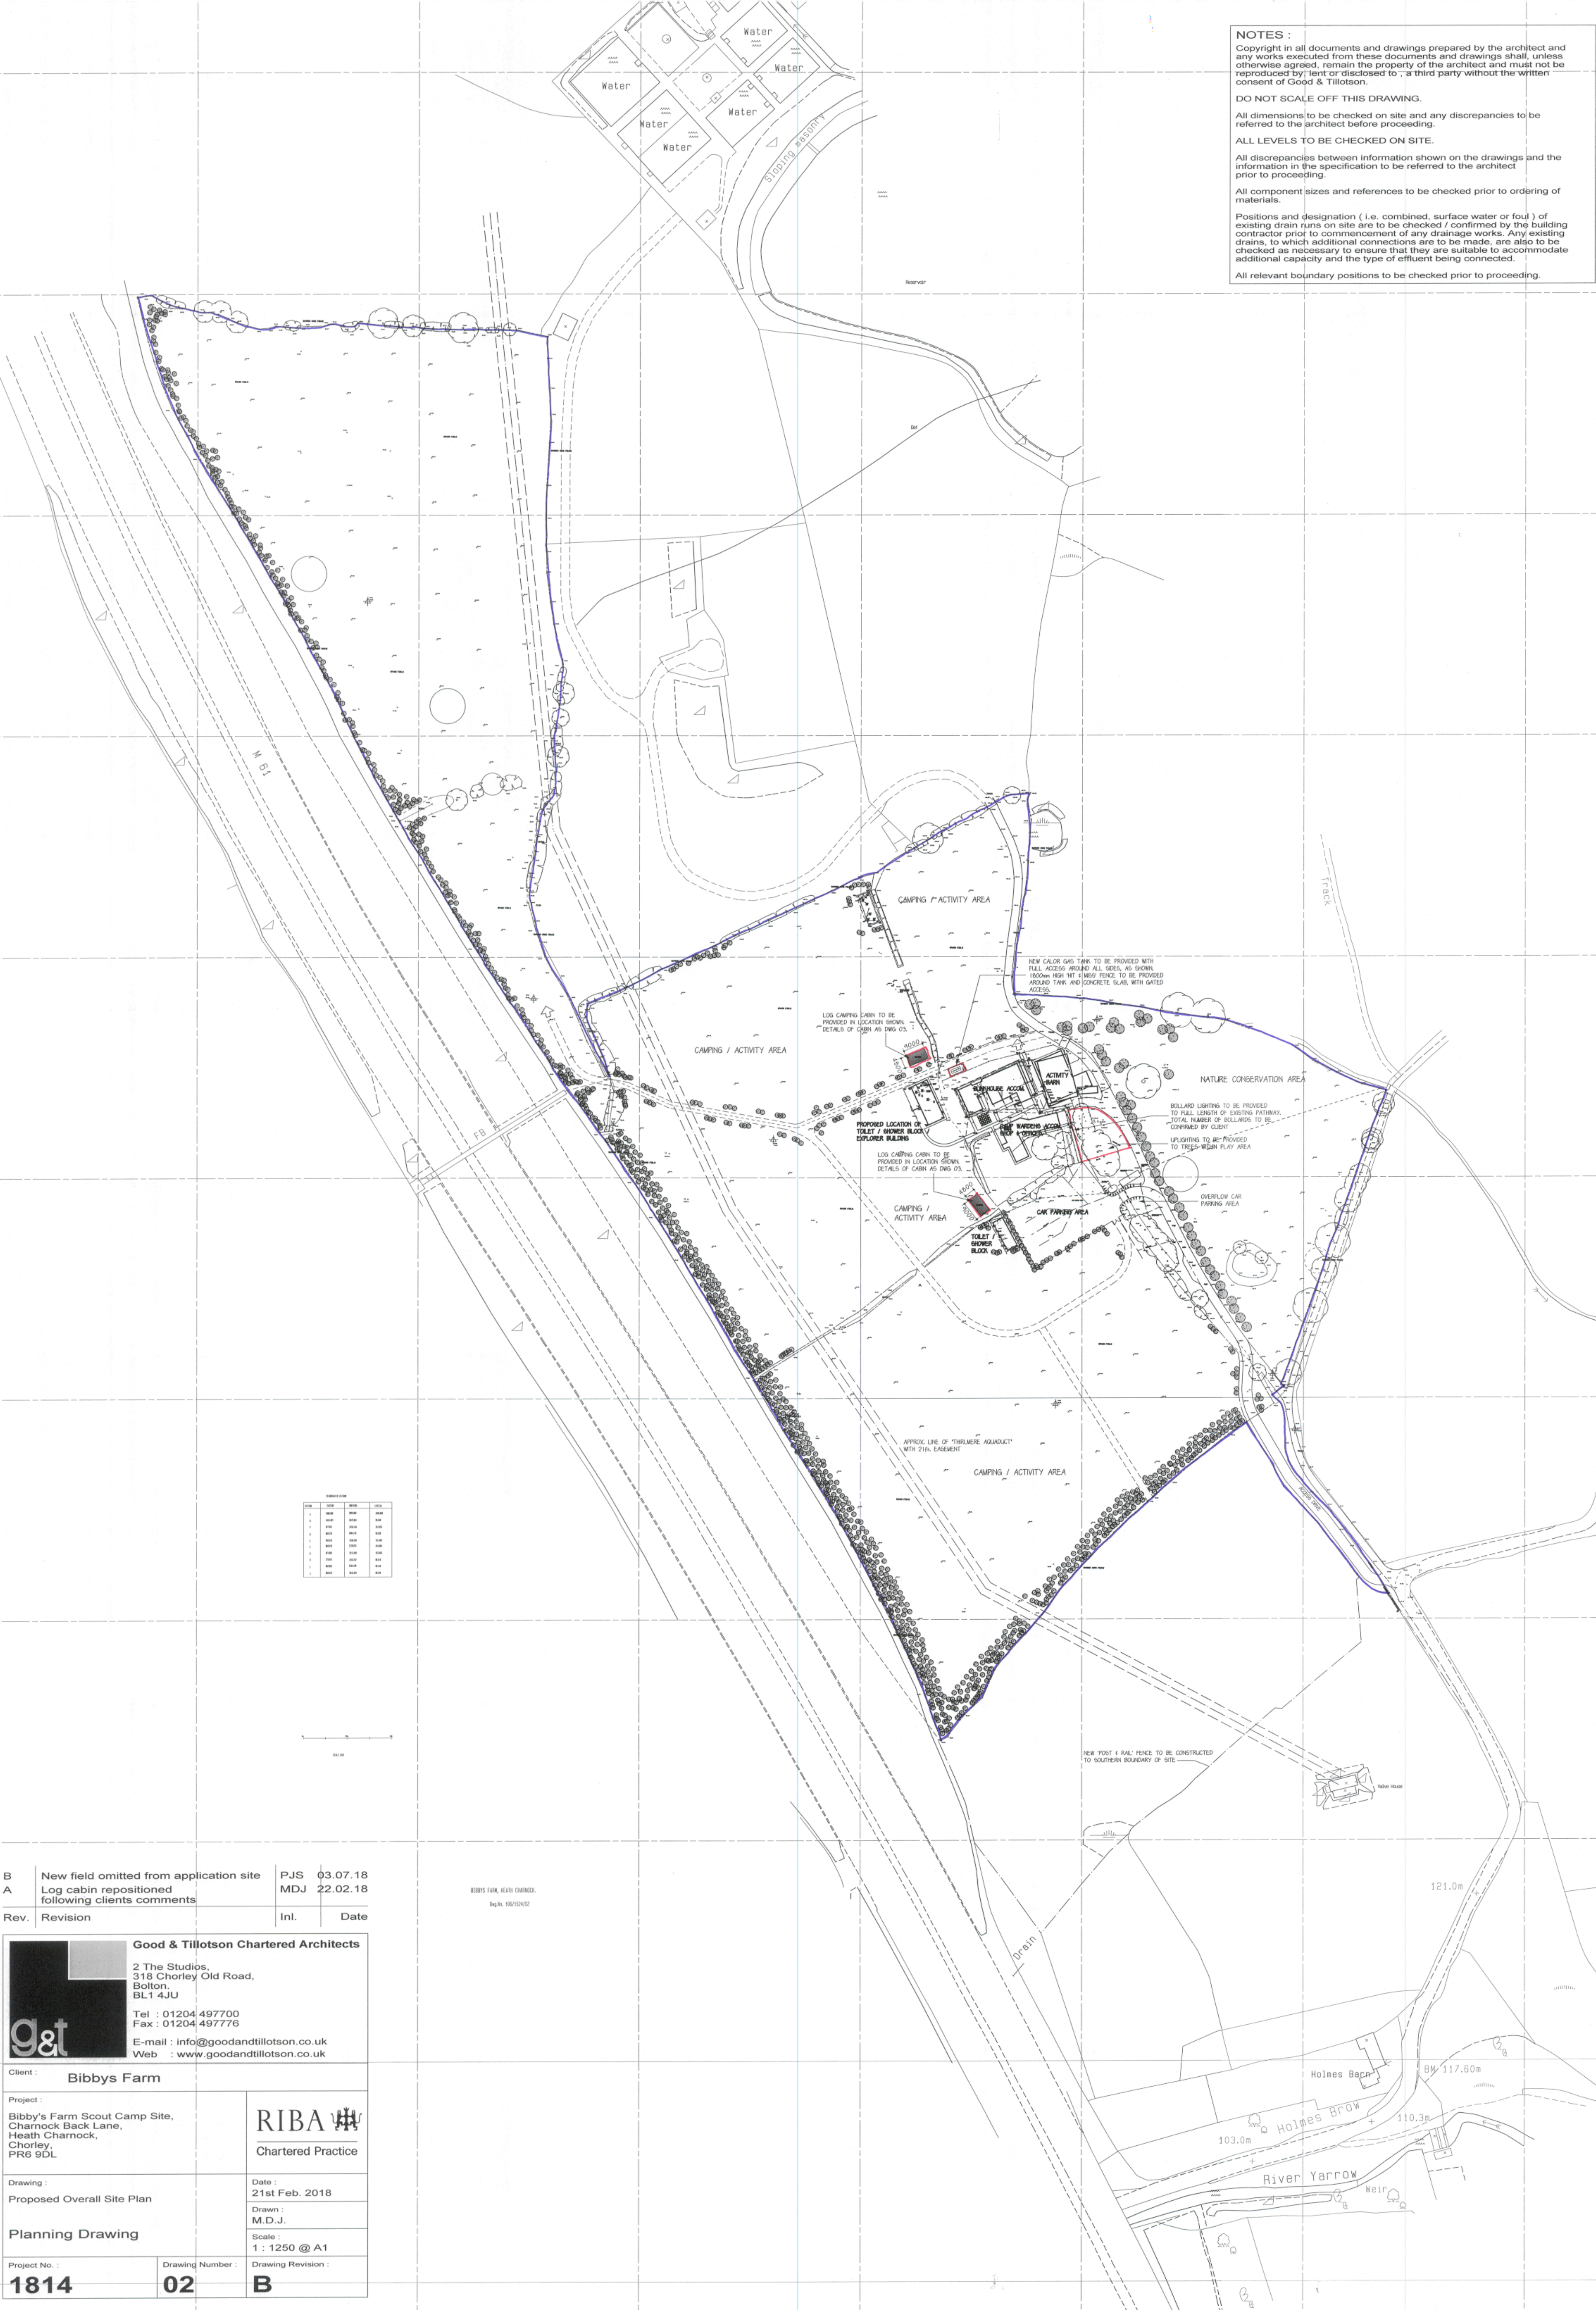

| | | | |
|------|---|------|----------|
| B | New field omitted from application site | PJS | 03.07.18 |
| A | Log cabin repositioned following clients comments | MDJ | 22.02.18 |
| Rev. | Revision | Inl. | Date |



Good & Tillotson Chartered Architects
2 The Studios,
318 Chorley Old Road,
Bolton,
BL1 4JU
Tel : 01204 497700
Fax : 01204 497776
E-mail : info@goodandtillotson.co.uk
Web : www.goodandtillotson.co.uk

Client : **Bibbys Farm**

Project : **Bibby's Farm Scout Camp Site, Charnock Back Lane, Heath Charnock, Chorley, PR6 9DL**

Drawing : **Proposed Overall Site Plan**

Planning Drawing

Project No. : **1814**

Drawing Number : **02**

RIBA 
Chartered Practice

Date : **21st Feb. 2018**

Drawn : **M.D.J.**

Scale : **1 : 1250 @ A1**

Drawing Revision : **B**