


Item 1

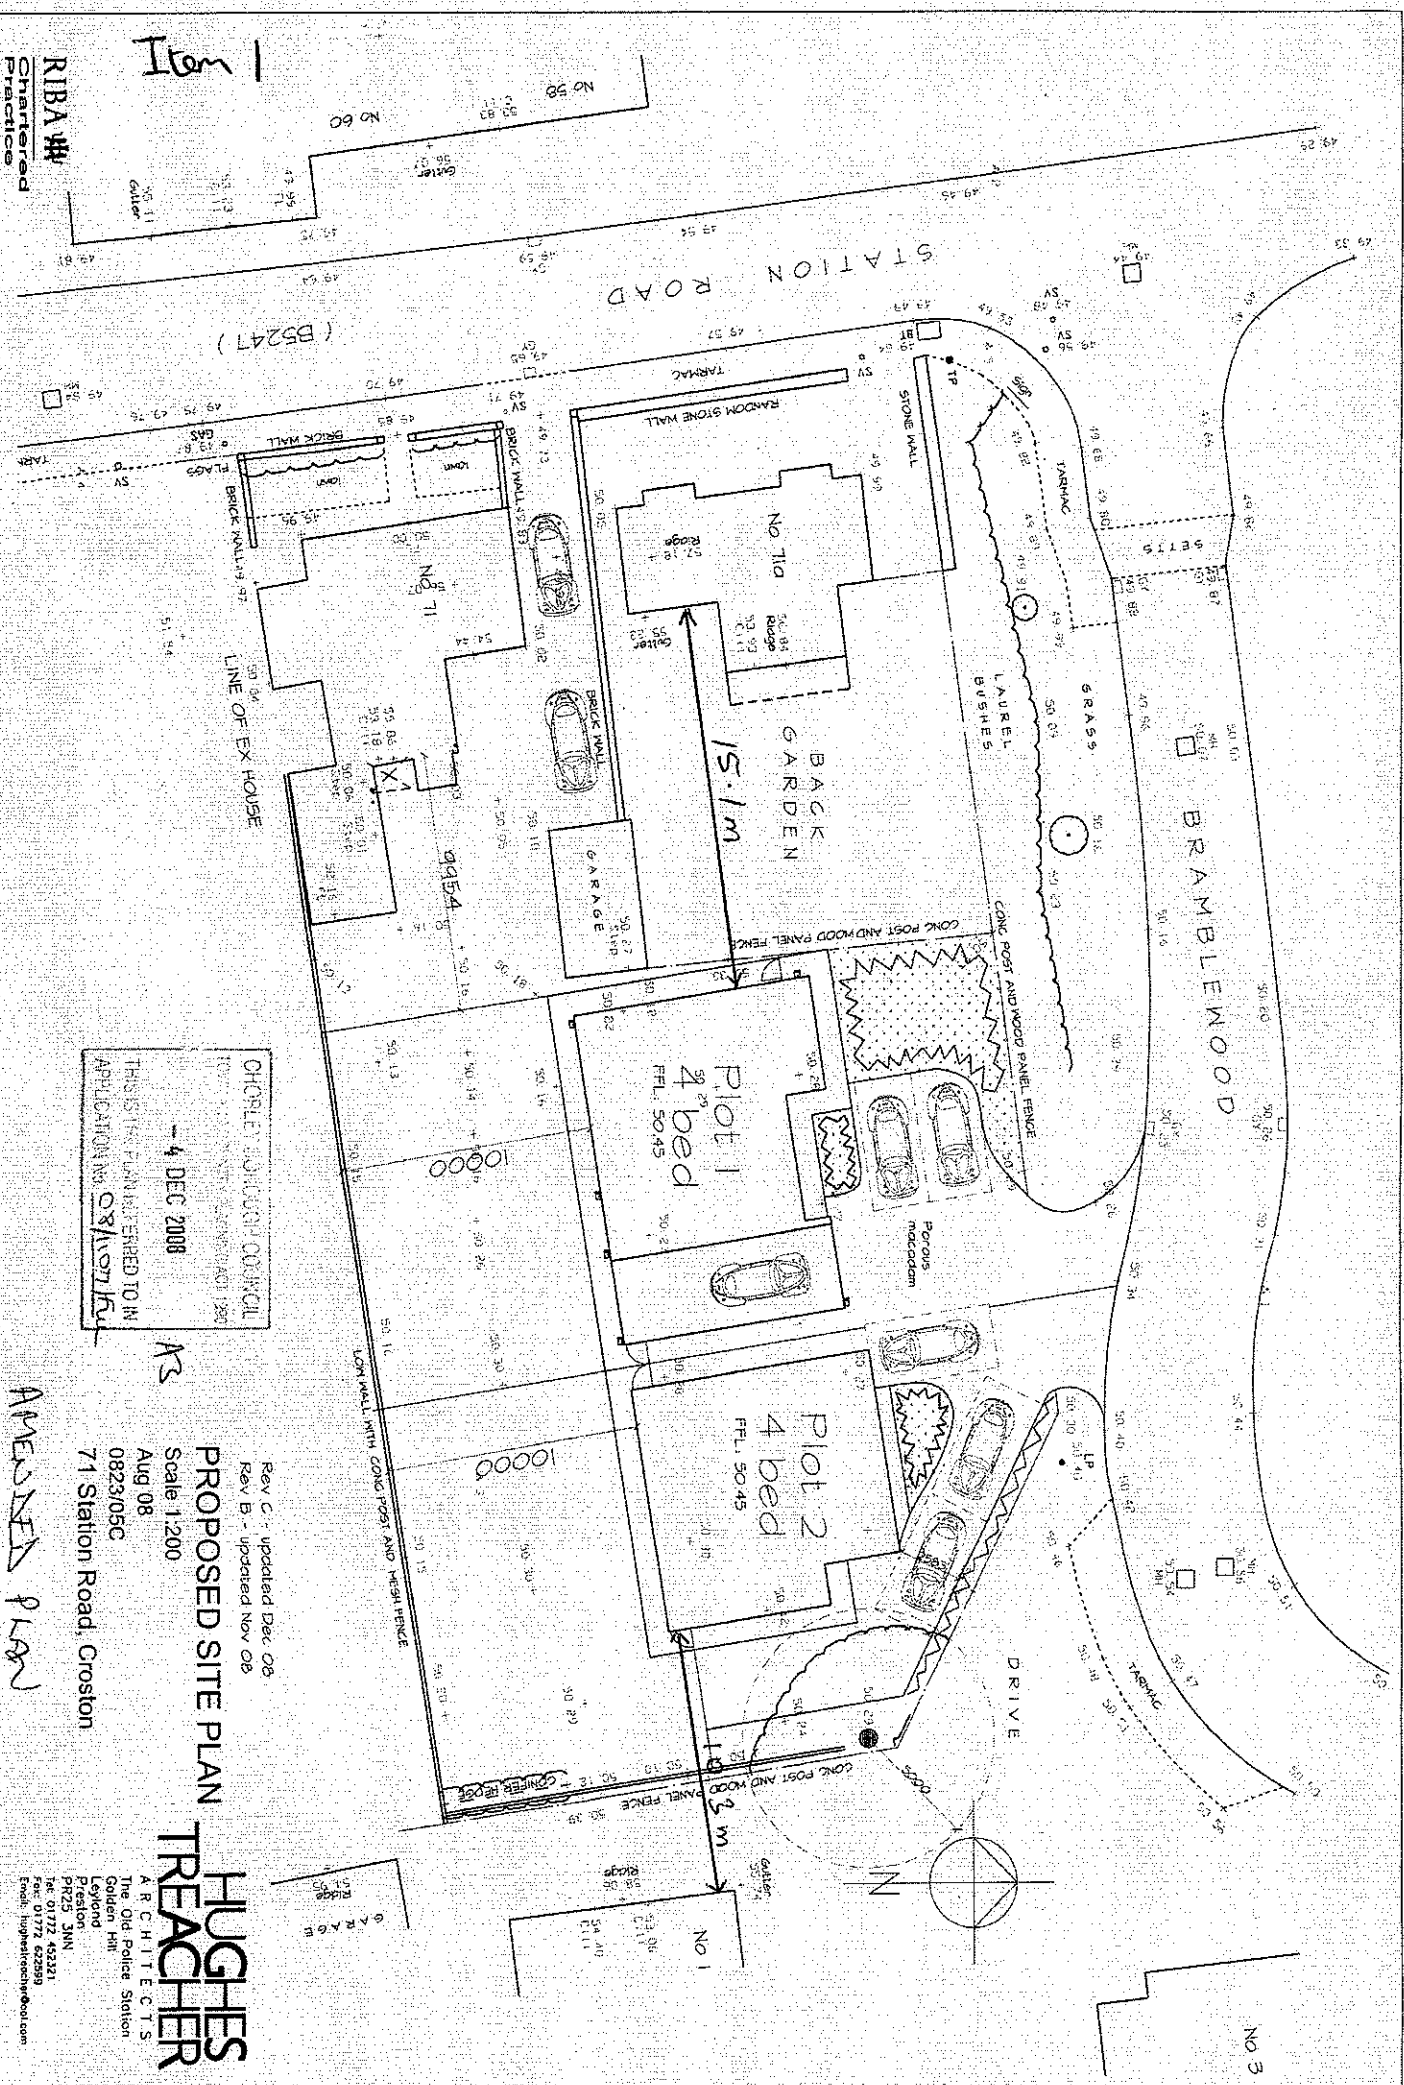

CHORLEY BOROUGH COUNCIL  
 - 4 DEC 2008  
 THIS SITE PLAN REFERRED TO IN APPLICATION NO 08/150715

Rev C - updated Dec 08  
 Rev B - updated Nov 08  
**PROPOSED SITE PLAN**  
 Scale 1:200  
 Aug 08  
 0823/05C  
 71 Station Road, Croston

AMENDED PLAN

**HUGHES**  
**TREACHER**  
 ARCHITECTS  
 The Old Police Station  
 Golden Hill  
 Preston  
 PR25 3JN  
 Tel: 01772 432321  
 Fax: 01772 432359  
 Email: hughes@treacher.com