




**1 Site Location Plan**  
1 : 1250

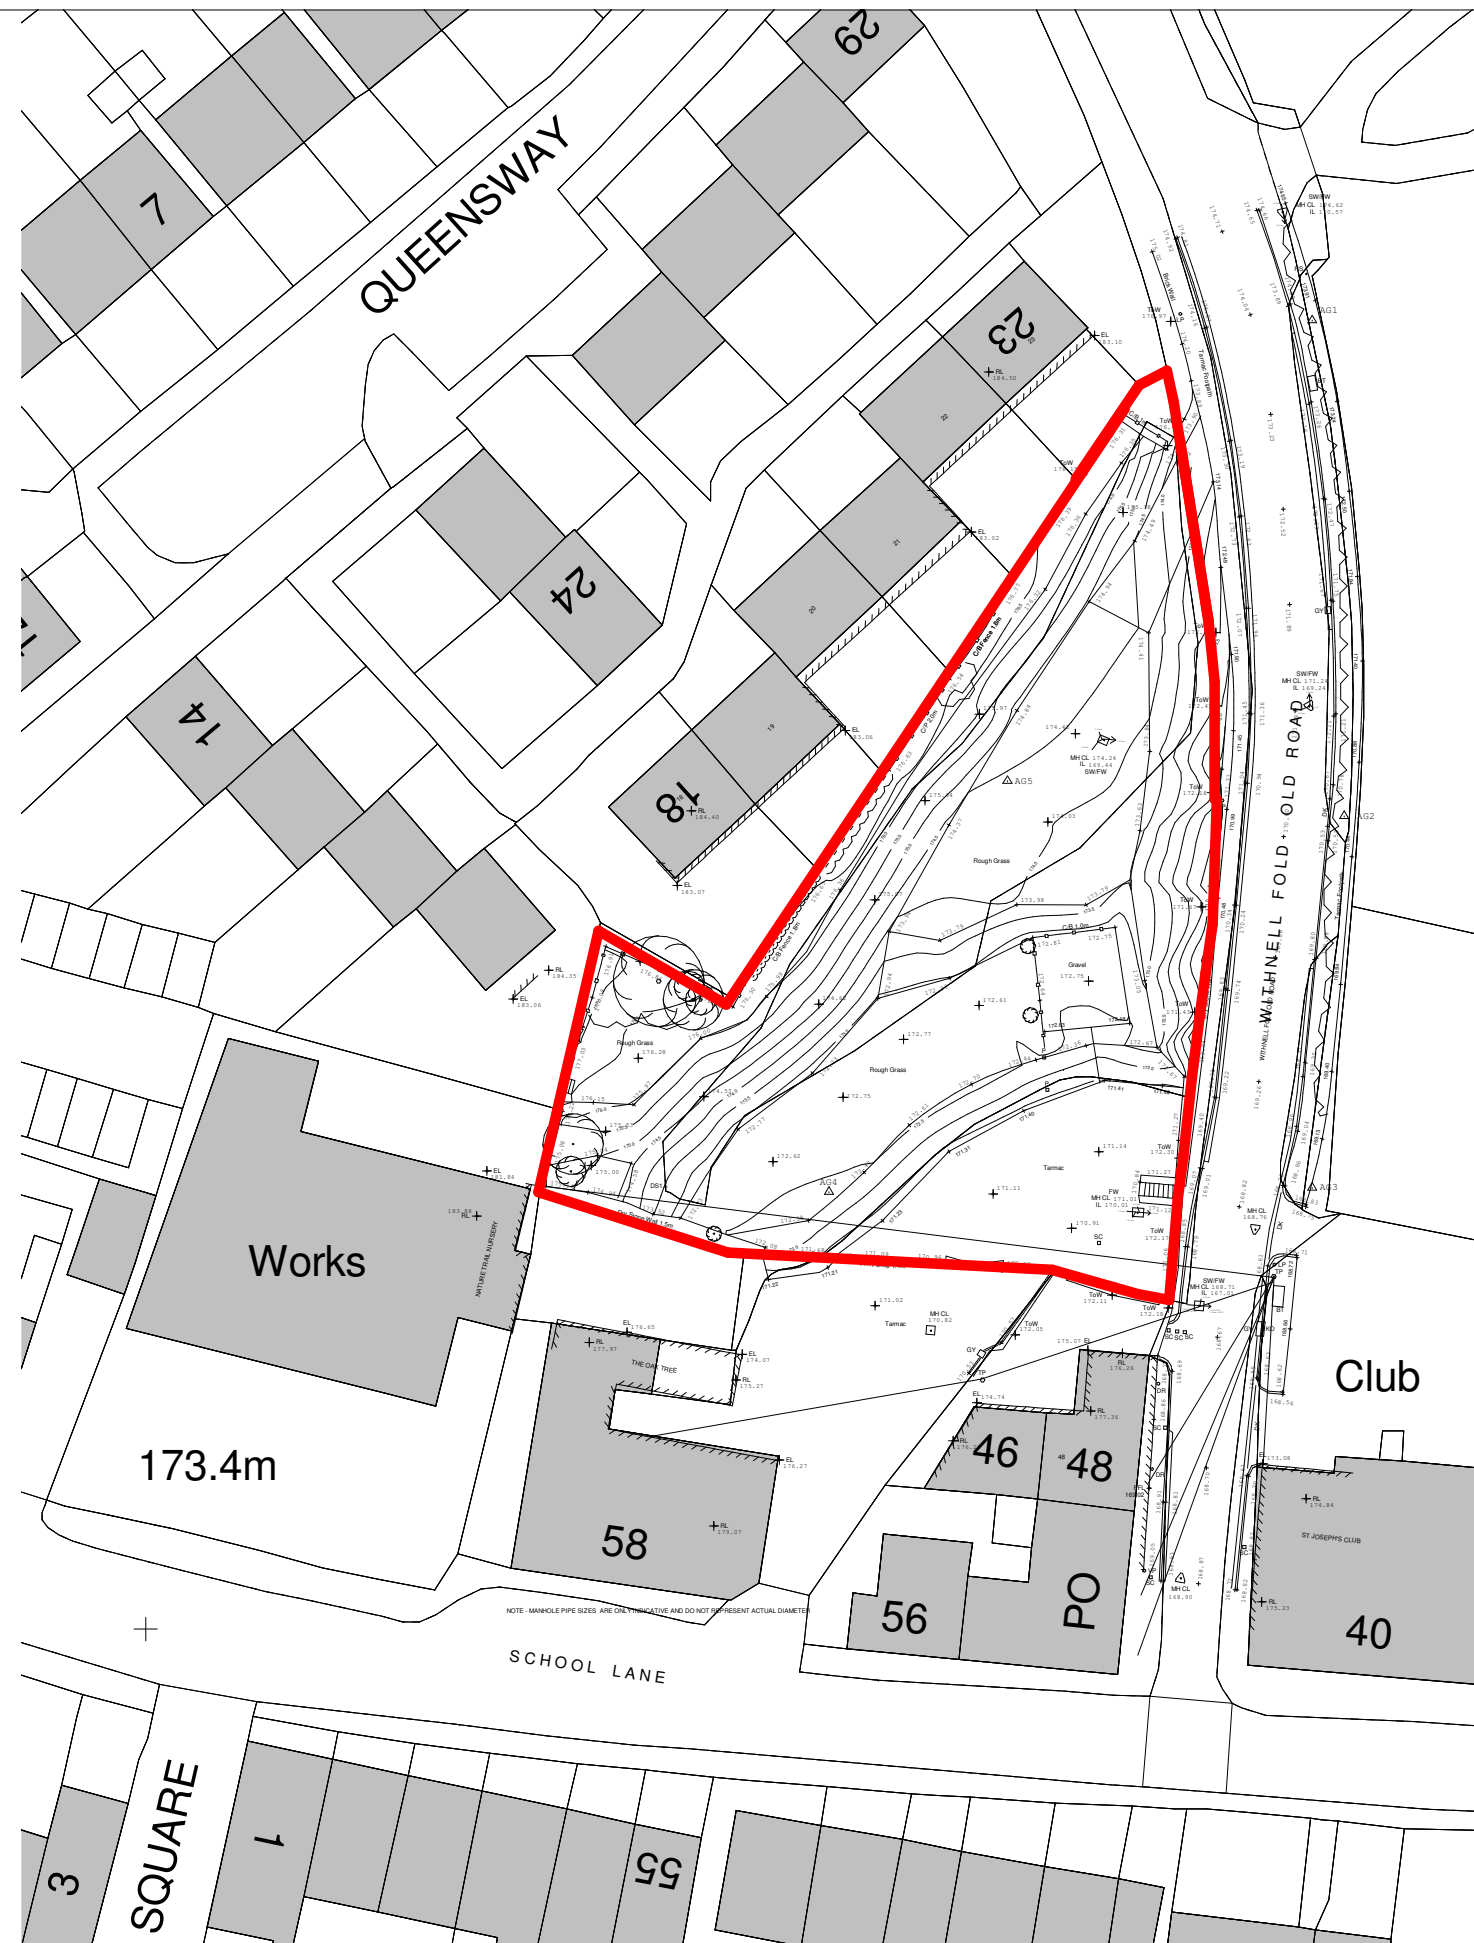

**2 Existing Site Plan**  
1 : 500

**General Notes**  
The Architect shall have no responsibility for any use made of this document other than for that which it was prepared and issued.  
All dimensions should be checked on site. Do not scale from this drawing.  
To be read in conjunction with all other Consultants drawings.  
The Architect to be immediately notified of any discrepancies.  
Copyright on this drawing retained by the Architect.

**LEGEND**  
— Site Boundary

04/05/18 SA SH Initial Issue  
No. Date Dwn Chk App Revision or reason for issue

Client  
Ahmed Habib

**createit studios**  
...leave an impression

Create It Studio Architects  
Universal Square  
Devonshire Street North  
Manchester M12 6JH  
0161 974 6165  
www.createitstudios.co.uk  
info@createitstudios.co.uk

Project Title  
Withnell Fold Old Road, PR6 8QP

Scale / North Point  
As indicated

Drawing Title  
Existing Location and Site Plans

Drawing Number  
A1164(01)AP001  
Drawing Status  
Preliminary  
Revision  
-