



Proposed Site Plan

0 1 2 3 4 5 6 7 8 9 10m 1:200

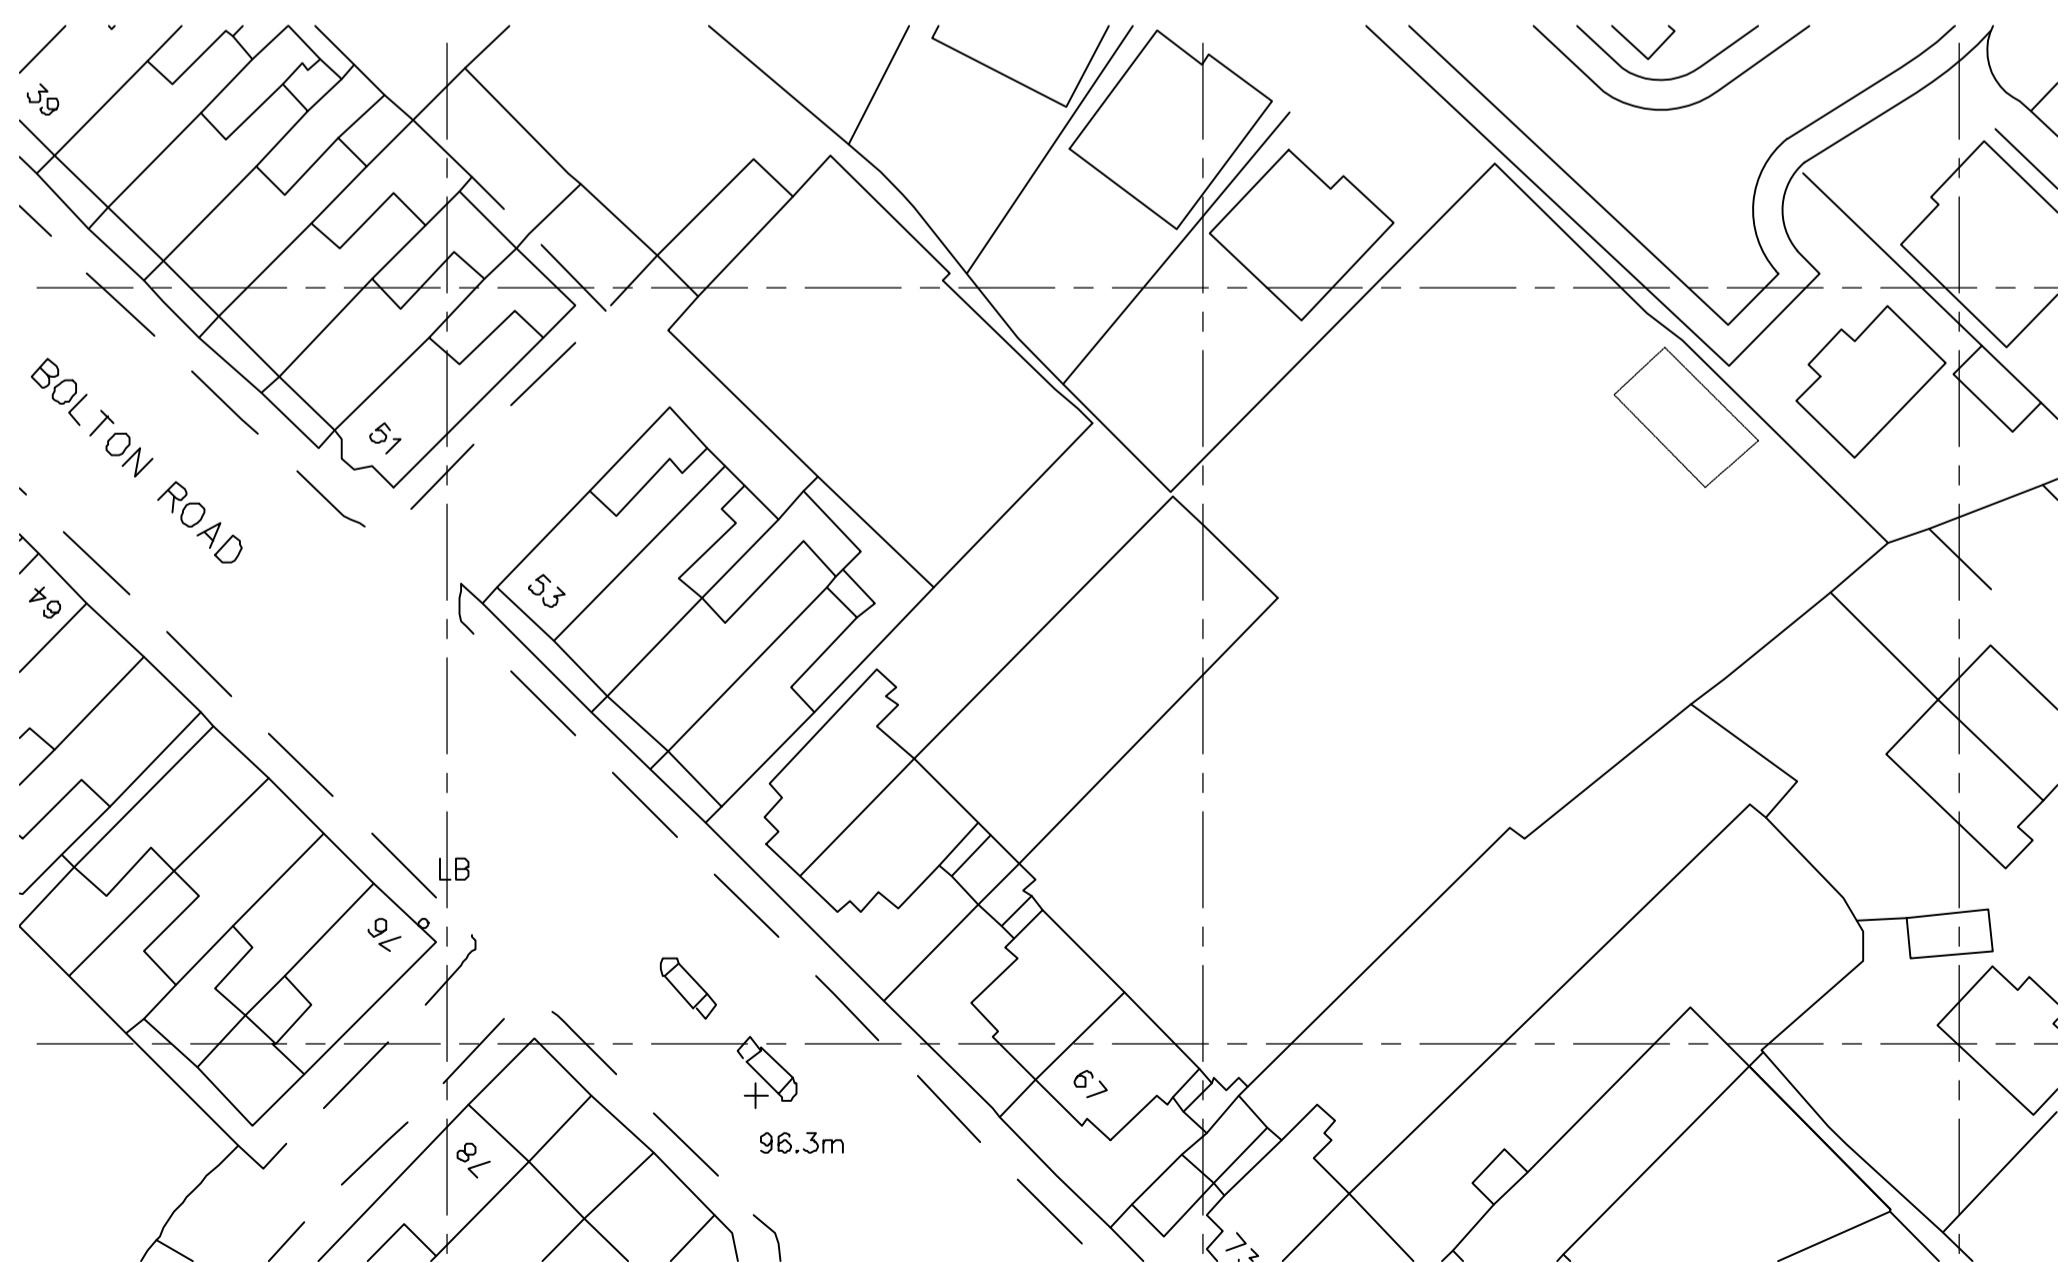

Existing Site Plan

0 5 10 15 20 25m 1:500

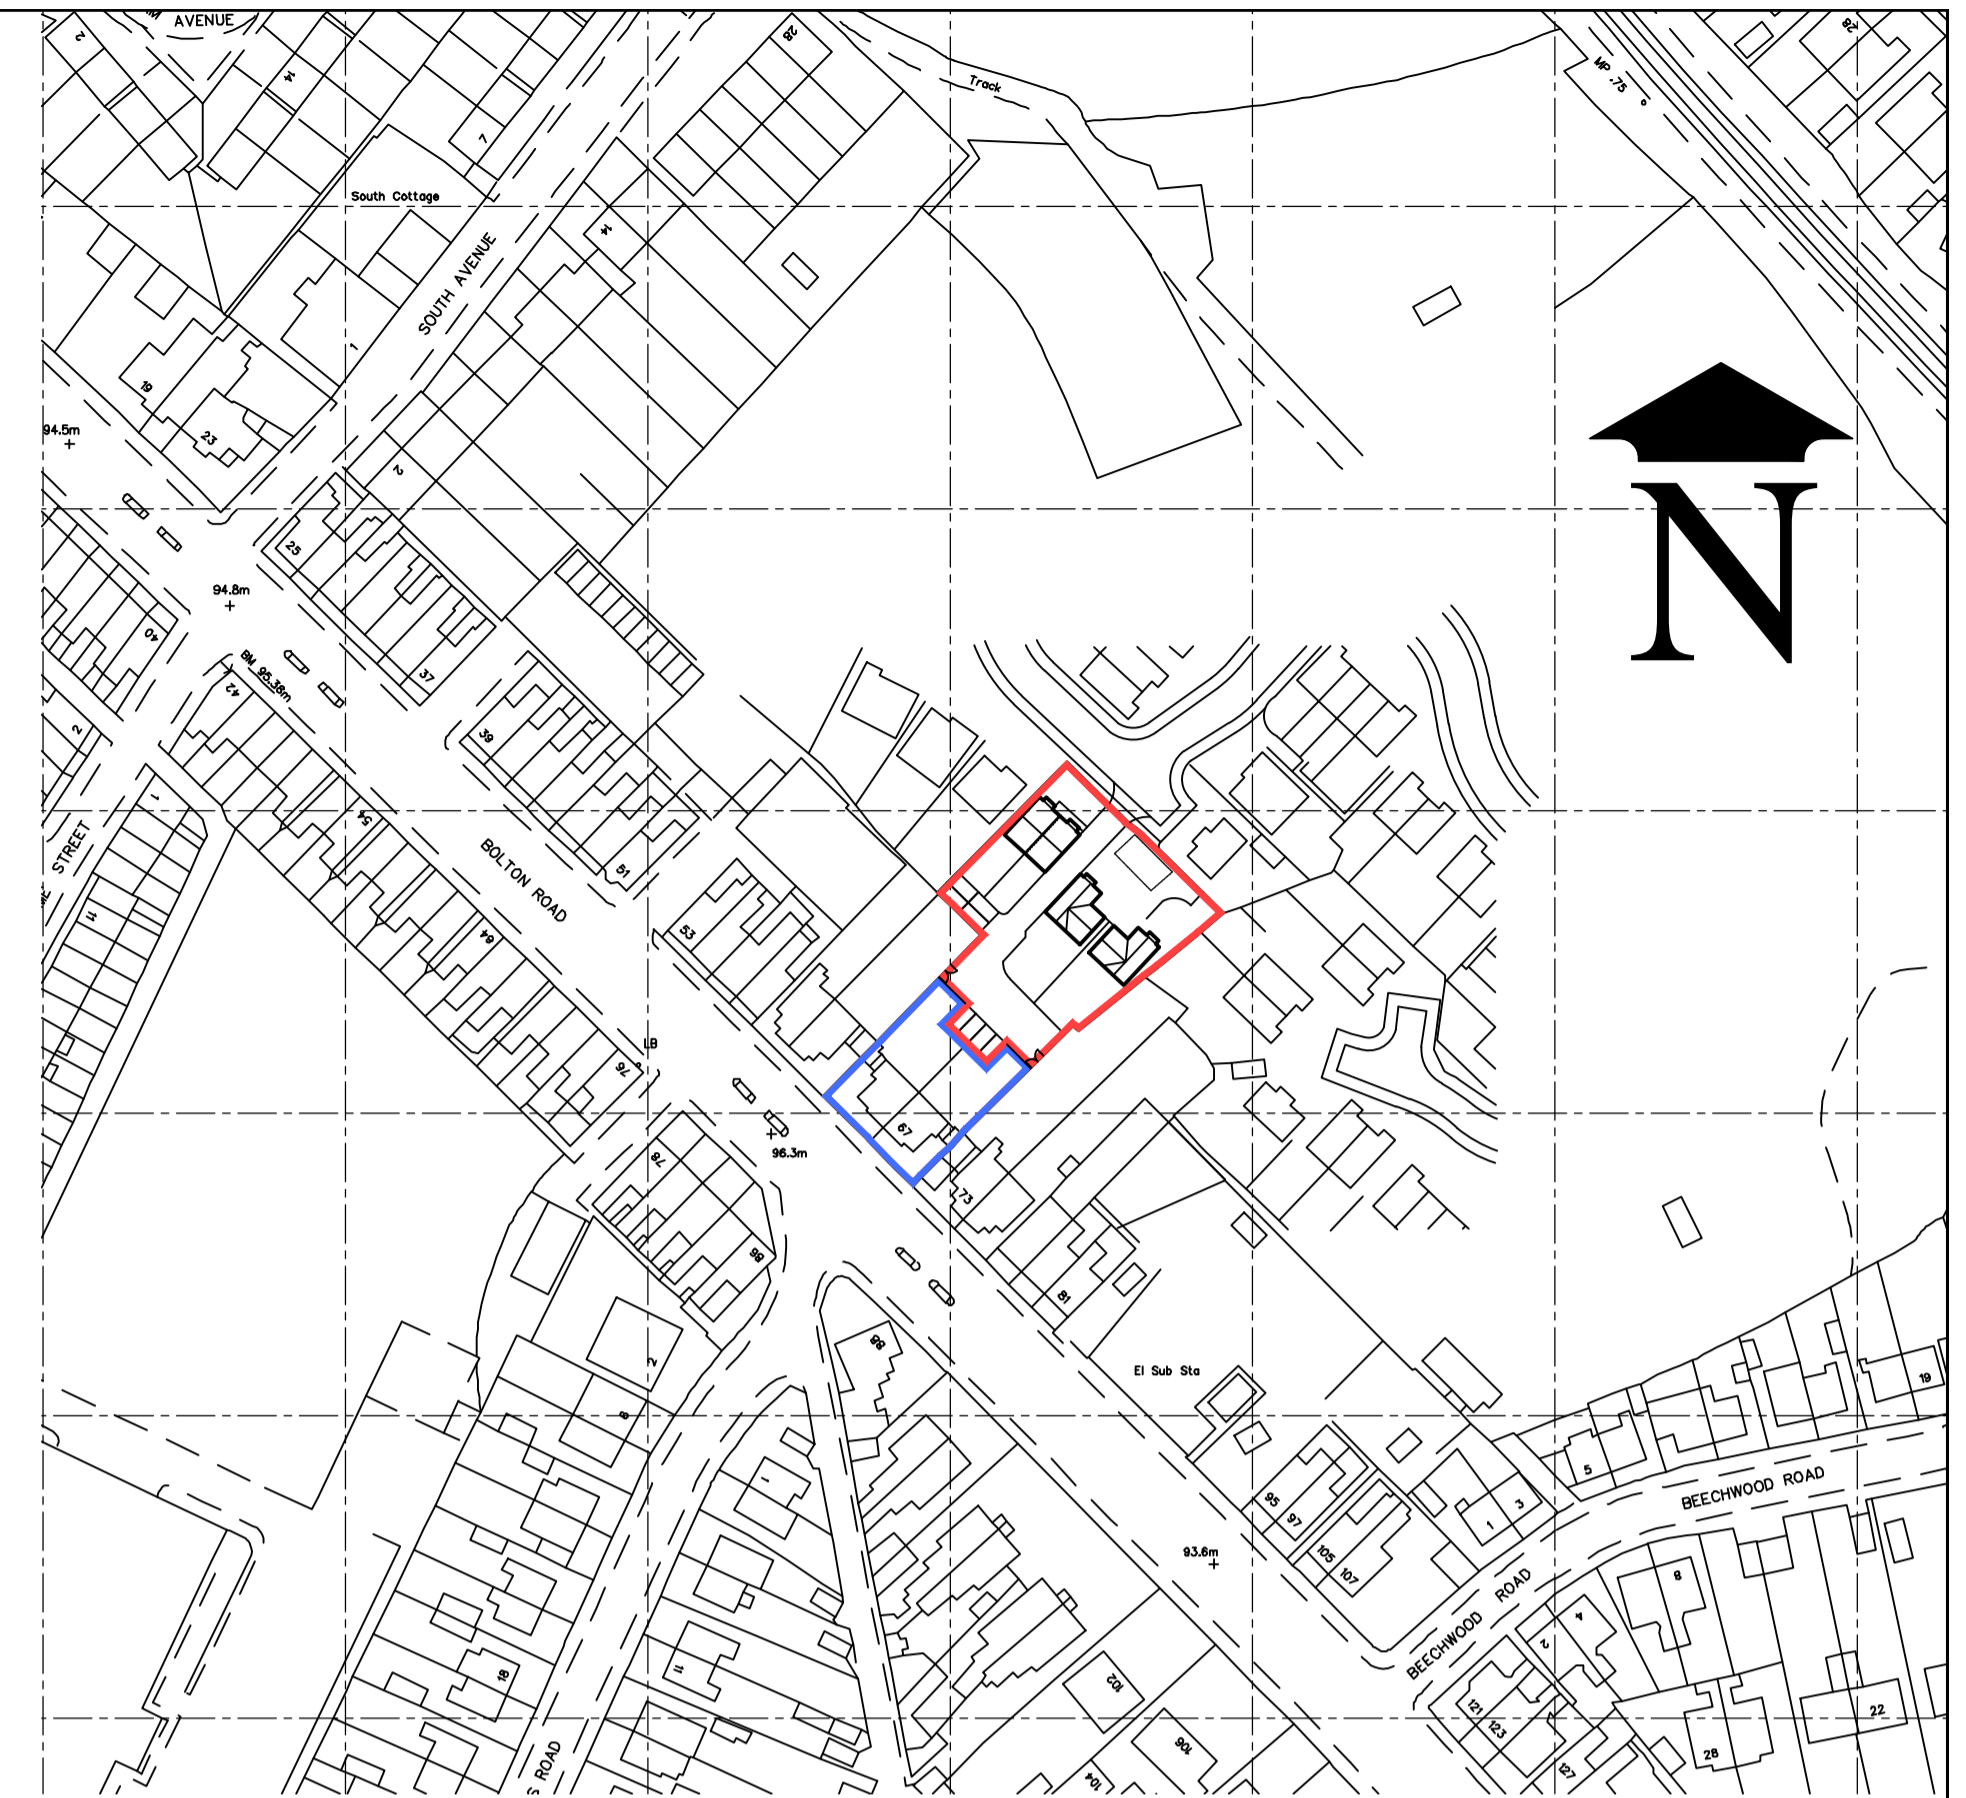

Location Plan

0 10 20 30 40 50 60m 1:1250

D	19/10/18	Plots 3 & 4 moved back 2m and drop kerb shown
C	12/09/18	Finished to planning standard
B	09/09/18	Redesigned to dwellings
A	23/03/18	Accesses shown to adjacent existing properties



www.SWIFT BUILDING DESIGN.co.uk

104 Mossy Lea Road
Wrightington
Wigan
Lancashire
WN6 9RD T:07966 406501 E:chris@swiftbuildingdesign.co.uk



Project
Proposed Residential Development Land To Rear
of 65&67 Bolton Road, Chorley Lancashire
PR7 3AU

Drawn	Date	Scales @ A1	Drawing No.	1 of 2
CJW	03/18	1:100 1:200	143/PL01/D	