


Notes:
 This drawing is meant for design intent only.
 This drawing should not be scaled from.
 All dimensions are to be checked and confirmed by
 the contractor prior to construction.
 mmbResidence accepts no responsibility for
 construction.

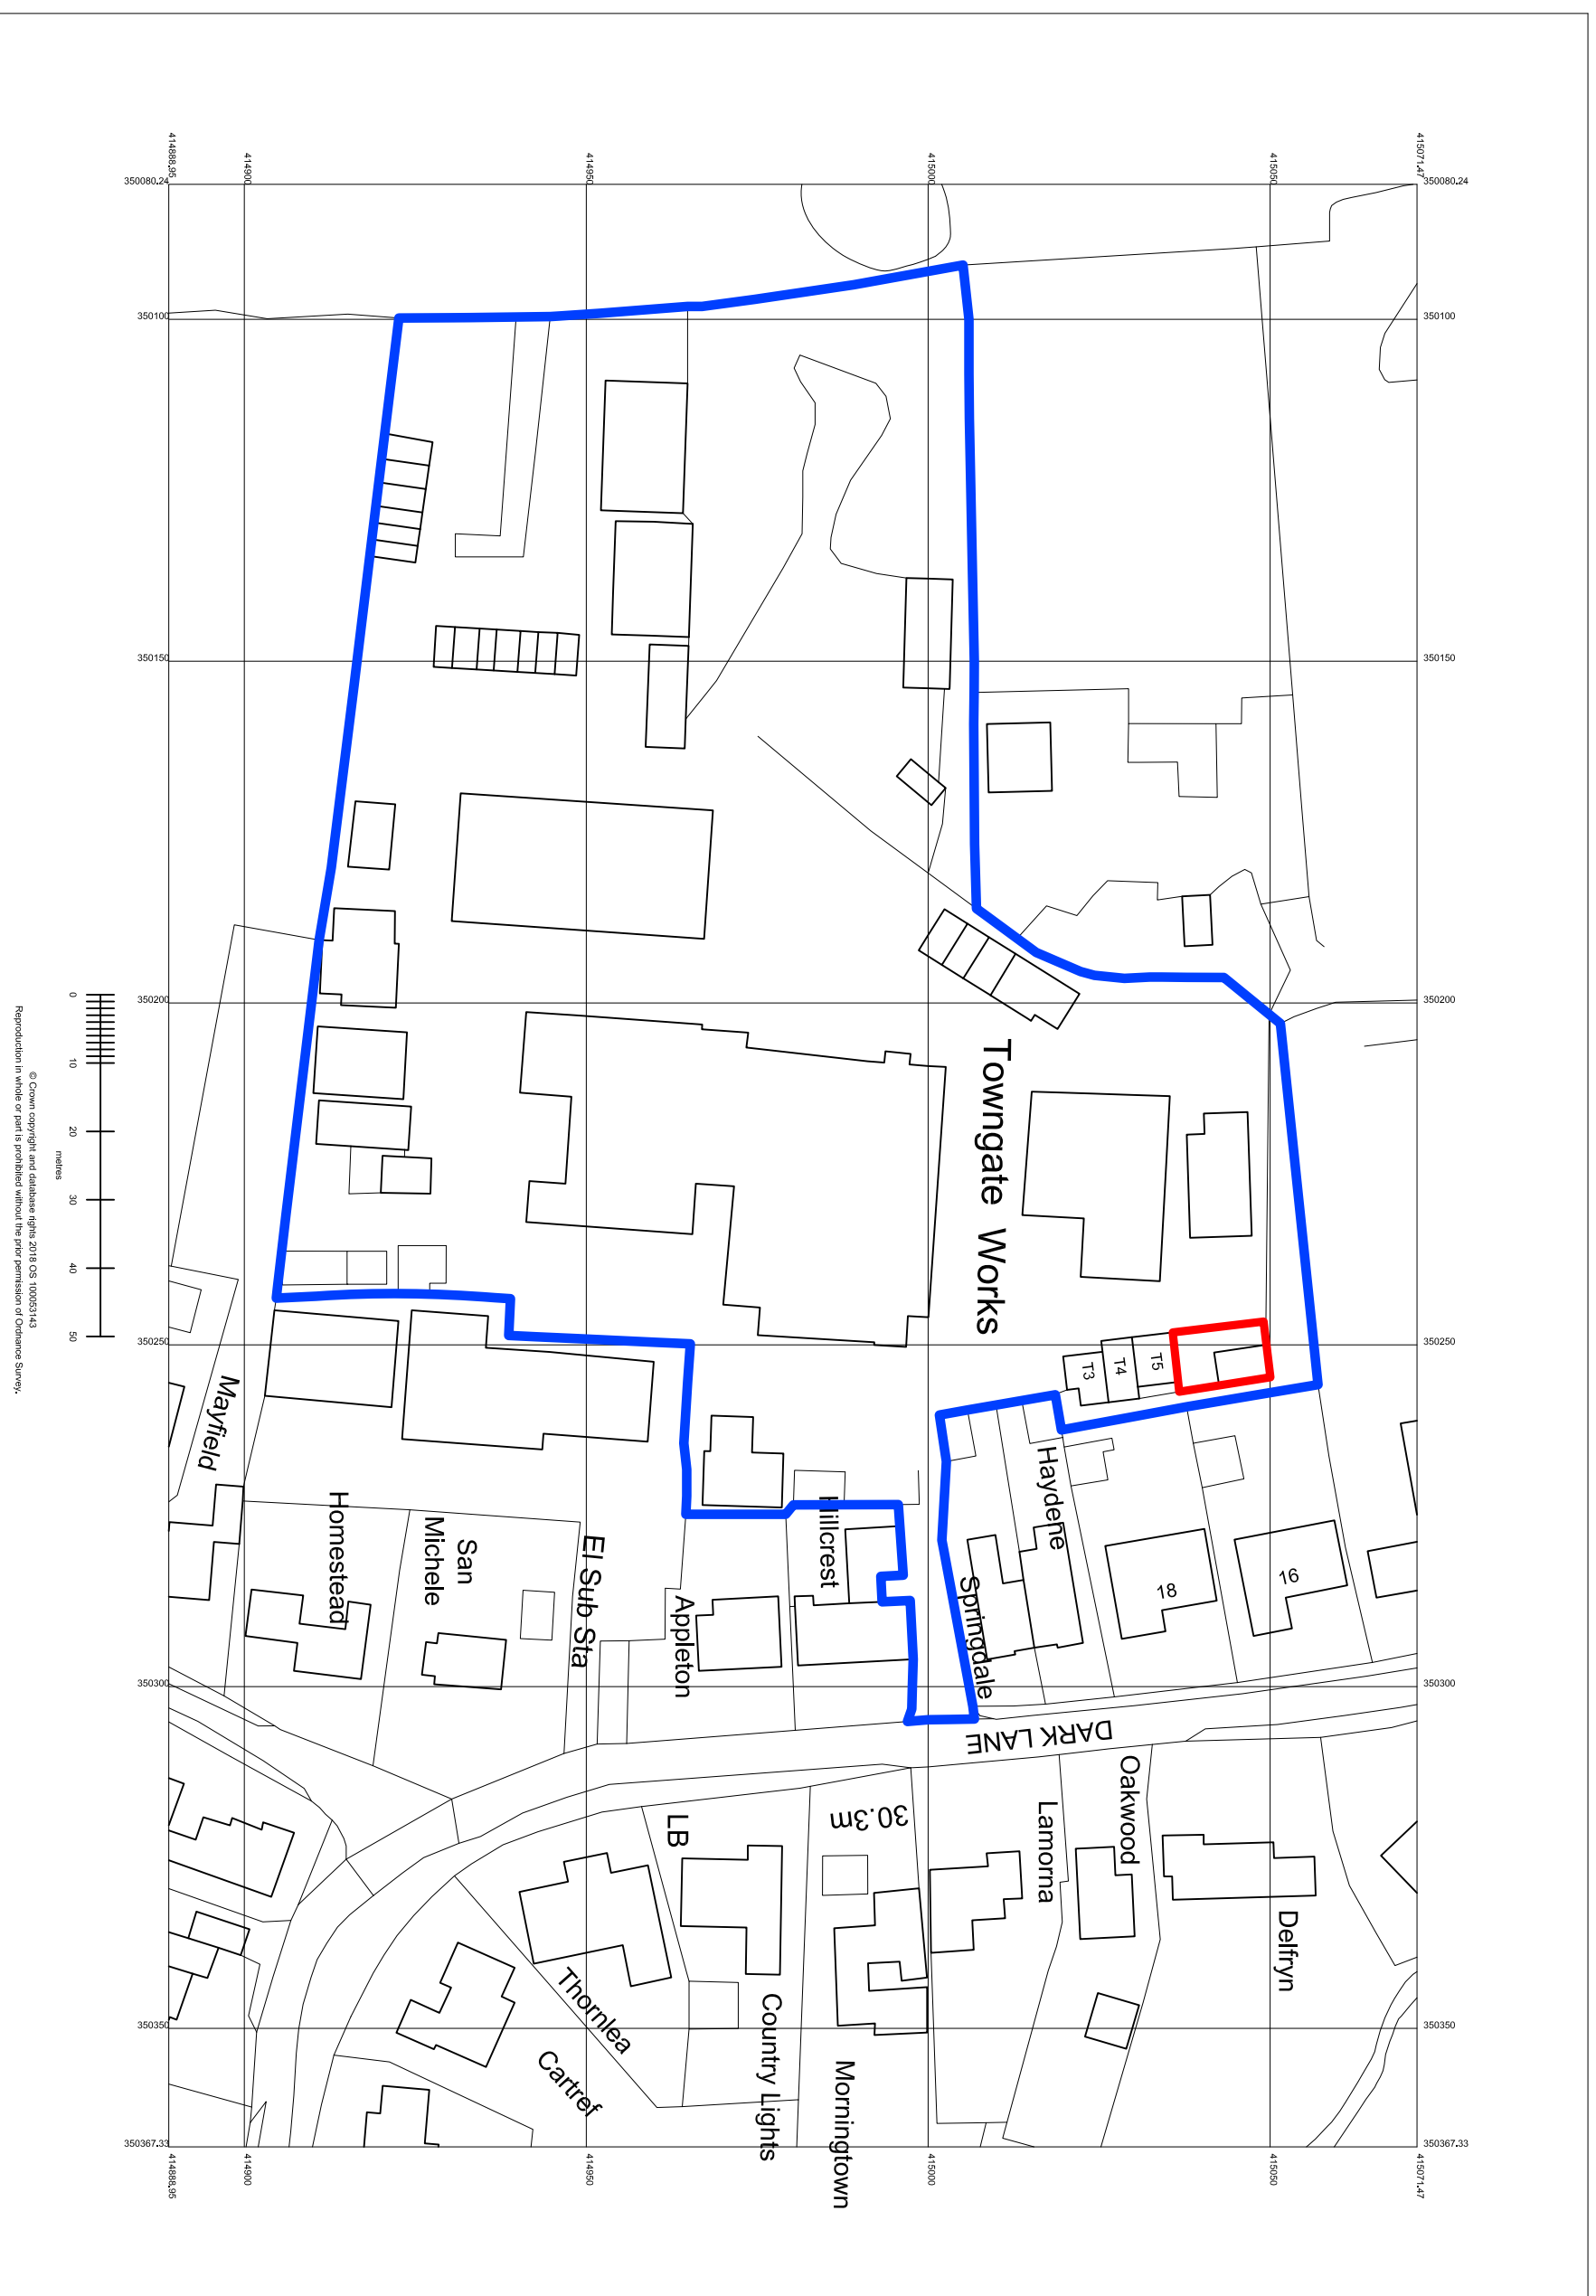

© Crown copyright and database rights 2018 OS 10003143
 Reproduction in whole or part is prohibited without the prior permission of Ordnance Survey.

TEL: +44 (0) 1704 822207

THOMAS MAWDSLEY BUILDERS
 UNIT 1 A
 TOWNGATE WORKS
 DARK LANE
 MAWDSLEY
 ORMSKIRK
 LANCASHIRE
 L40 2QU

A RED LINE AMENDED MMB 25.02.19

no: description: rev: date:

job no: 000
 client: M/R MAWDSLEY
 project: TOWNGATE WORKS
 drg title: EXISTING SITE PLAN
 date: 23/10/2018
 status: PLANNING
 scale: 1/500@A1 & 1/1000@A3
 drawn by: MWB
 drg no: 000-003
 revision: A