



EXISTING SITE PLAN & SITE LOCATION PLAN

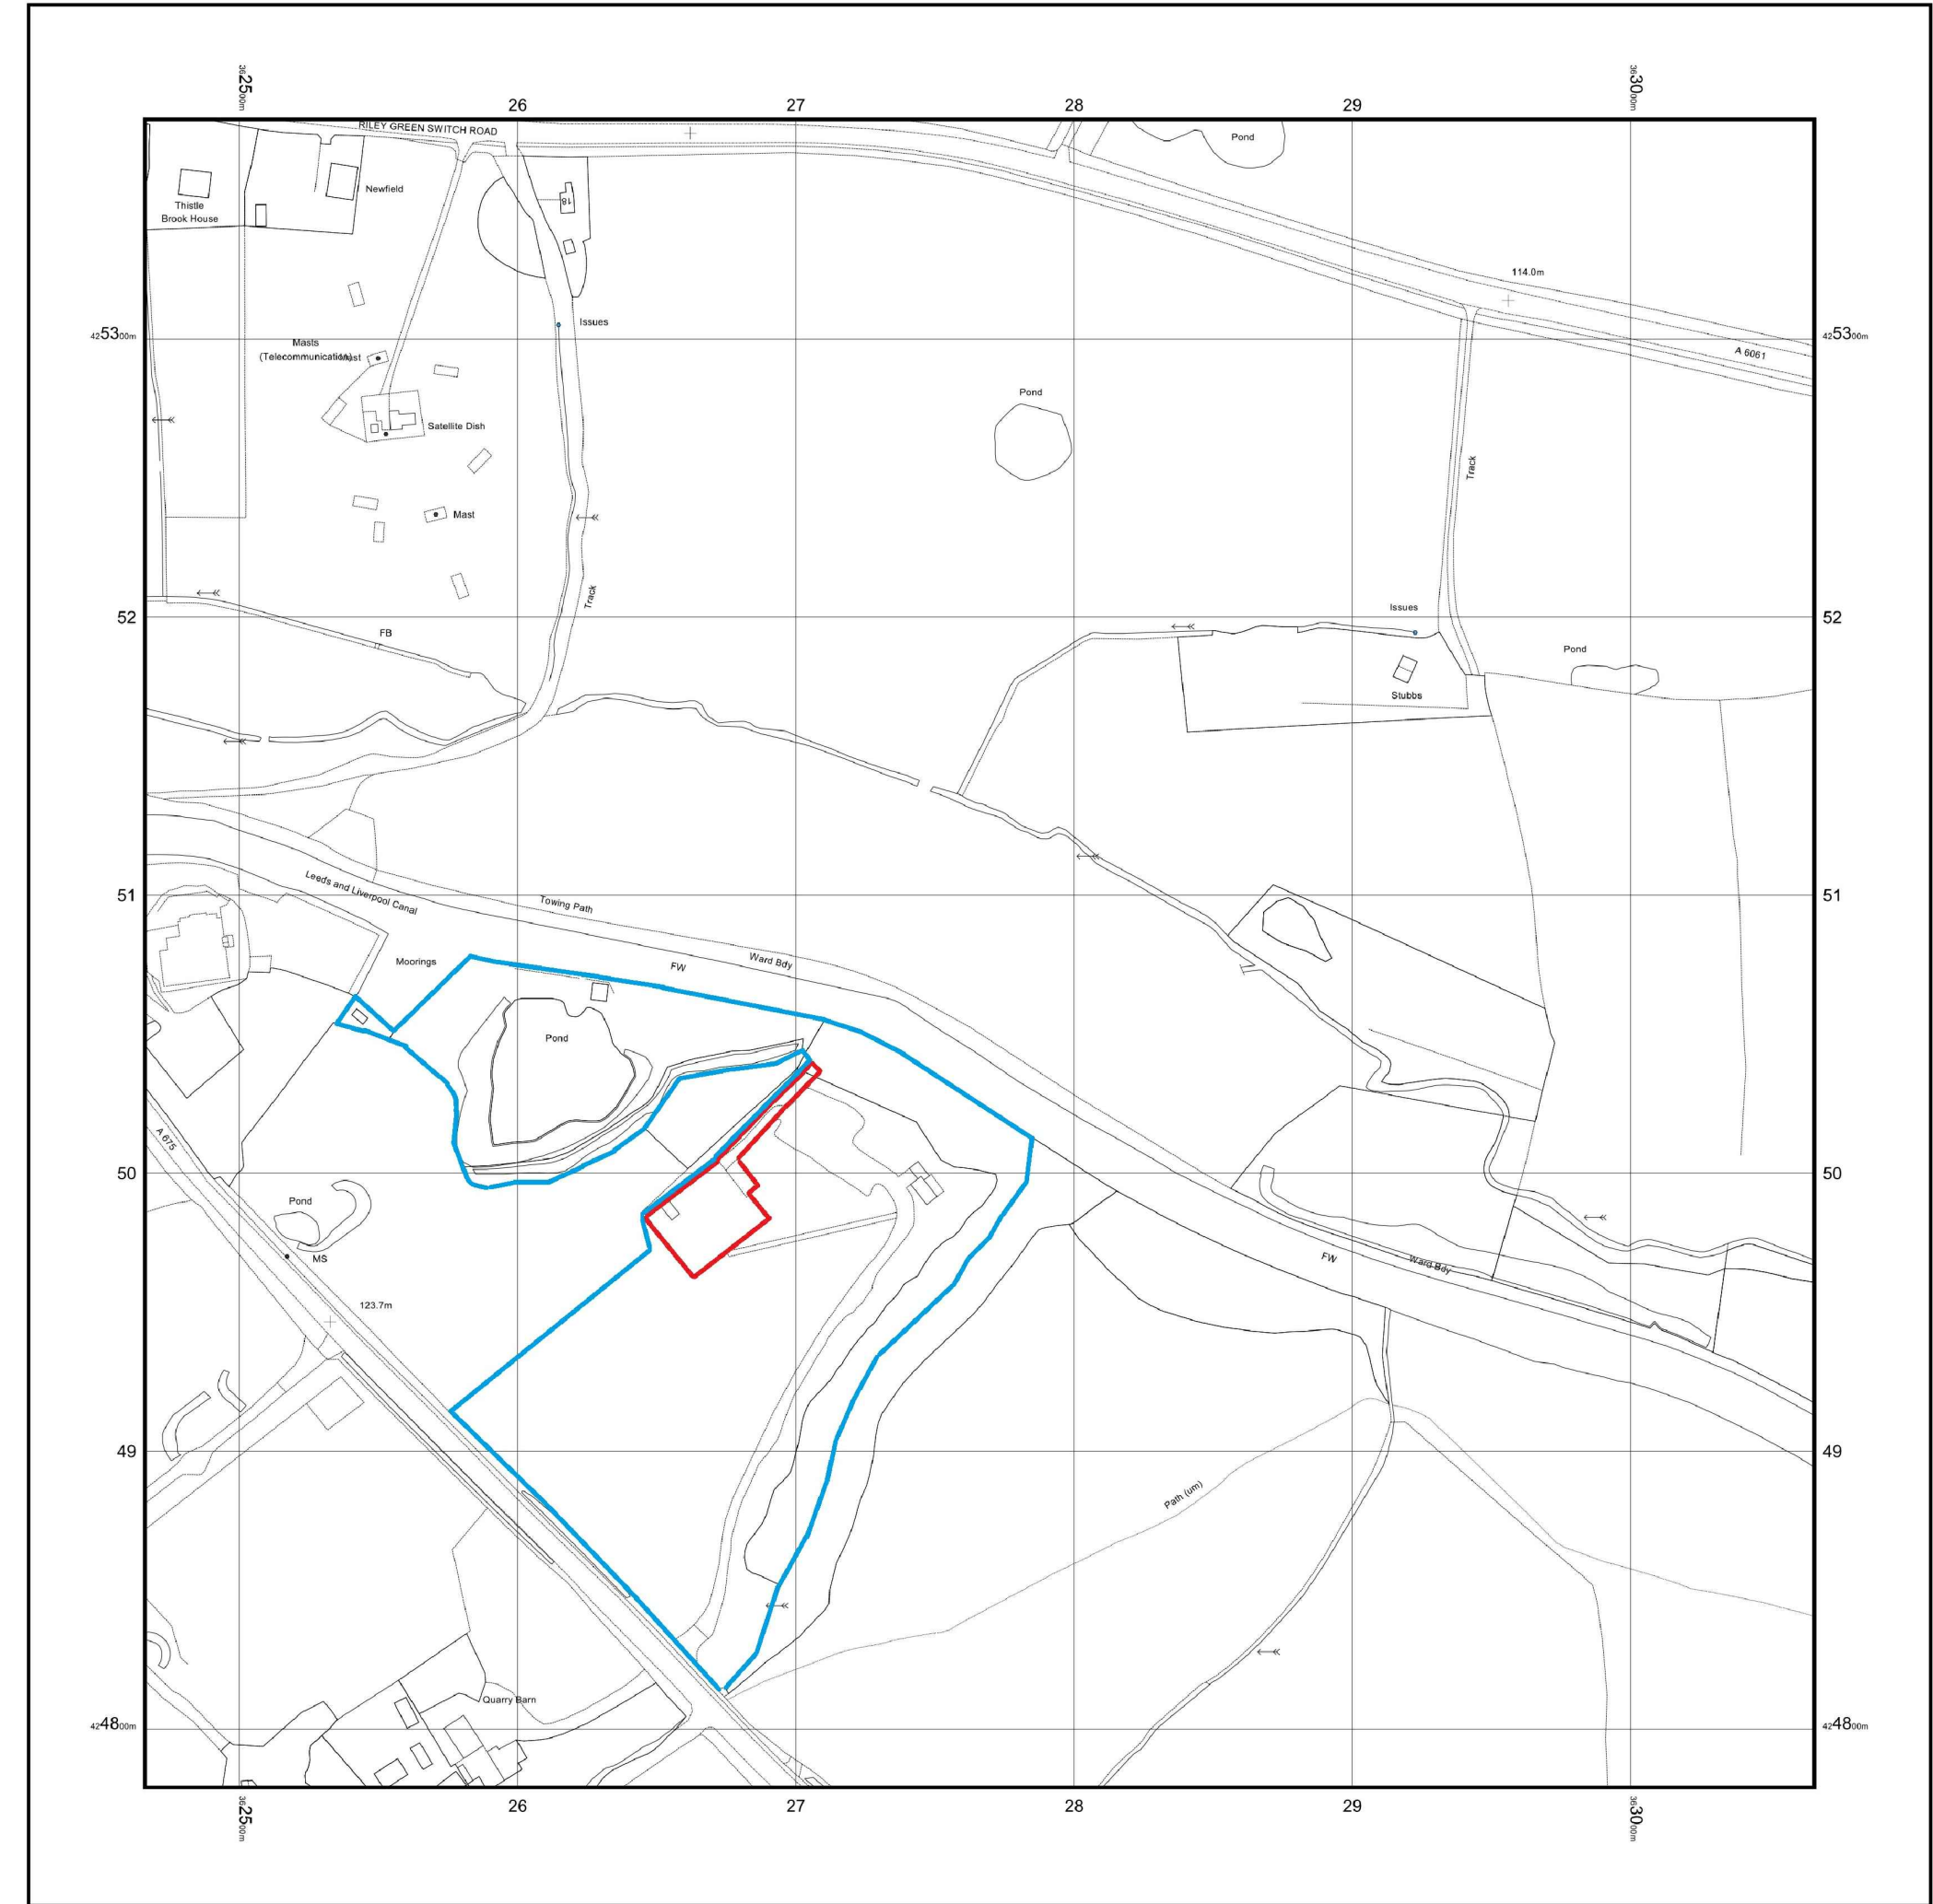


1:500 EXISTING SITE PLAN

PROPOSED OUTBUILDINGS THE TIPIS, RILEY GREEN MARINA, BOLTON RD, HOGHTON PR5 0SP.

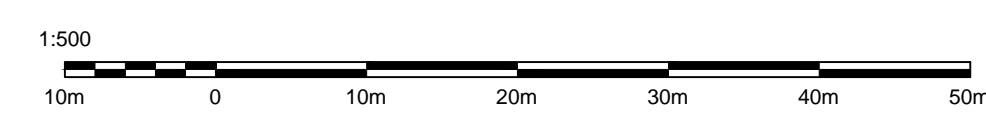

© Crown copyright and database rights 2023 Ordnance Survey 100048957. The representation of road, track or path is no evidence of a boundary or right of way. The representation of features as lines is no evidence of a property boundary.

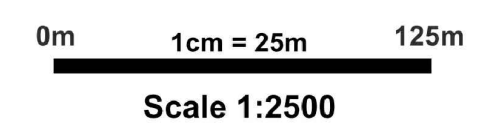

1:2500 SITE LOCATION PLAN

THIS DRAWING AND ITS CONTENTS ARE AND REMAIN THE COPYRIGHT OF LINDSAY F ORAM CHARTERED ARCHITECT LIMITED. DO NOT SCALE. IF IN DOUBT SEEK CLARIFICATION.

Lindsay F Oram BA(Hons), BArch, ARB, RIBA
Chartered Architect
FYCreatives
154-158 Church Street
Blackpool
Lancashire
FY1 3PS
T: 07479 194983
oramarchitect@gmail.com

CLIENT
CANAL BOAT CRUISES

PROJECT
**RILEY GREEN MARINA
BOLTON ROAD
HOGHTON
PR5 0SP**

DRAWING TITLE
EXISTING SITE PLAN & SITE LOCATION PLAN
DATE
APRIL 2023
DRAWN
LFO
SCALE @ A1
1-500,1250@A1
DRAWING NUMBER
692-01
REV
A

PRE-TENDER ISSUE
 TENDER ISSUE
 CONSTRUCTION ISSUE
 AS-BUILT DRAWINGS