
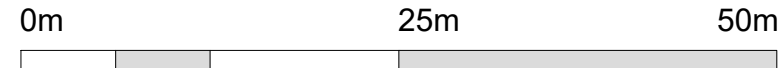


Revision Notes:
 A: Log Store added.
 B: Double garage for Barn 6 removed.

JRM 22:06:18
 JRM 03:07:18

	CLIENT	Gordon's (Bolton) Ltd			
	PROJECT NAME	Redevelopment / Conversion of Existing Barns / Outbuildings at			
		Brinscall Hall Farmhouse, Dick Lane, Brinscall, Chorley, PR6 8QL			
	DRAWING NAME	Proposed Site Plan.			
SCALE	DRAWN BY	DATE	DRAWING NUMBER	REVISION	
1:500 @ A3	JRM	13:11:17	17/116/P01	B	



Scale: 1:500

213 Preston Road, Whittle-le-Woods, Chorley, Lancashire, PR6 7PS
 Telephone: 01257 261555 Fax: 01257 267224 Website: www.lmparchitects.co.uk
 LMP Architectural Consultants is the trading name of Louise Margaret Bentley Ltd. Registered in England and Wales. No. 5507072 @