



North



North

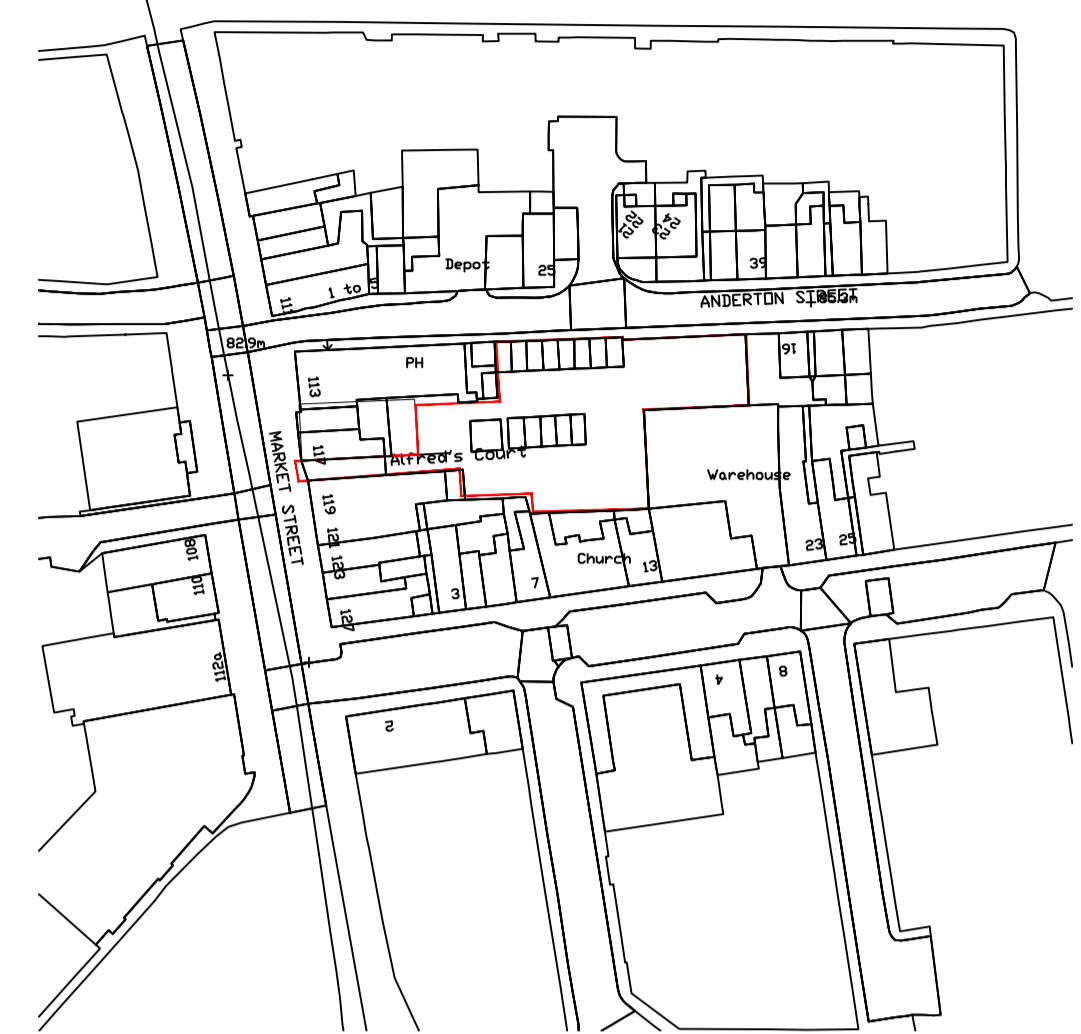

SITE LOCATION MAP
SCALE 1:1250

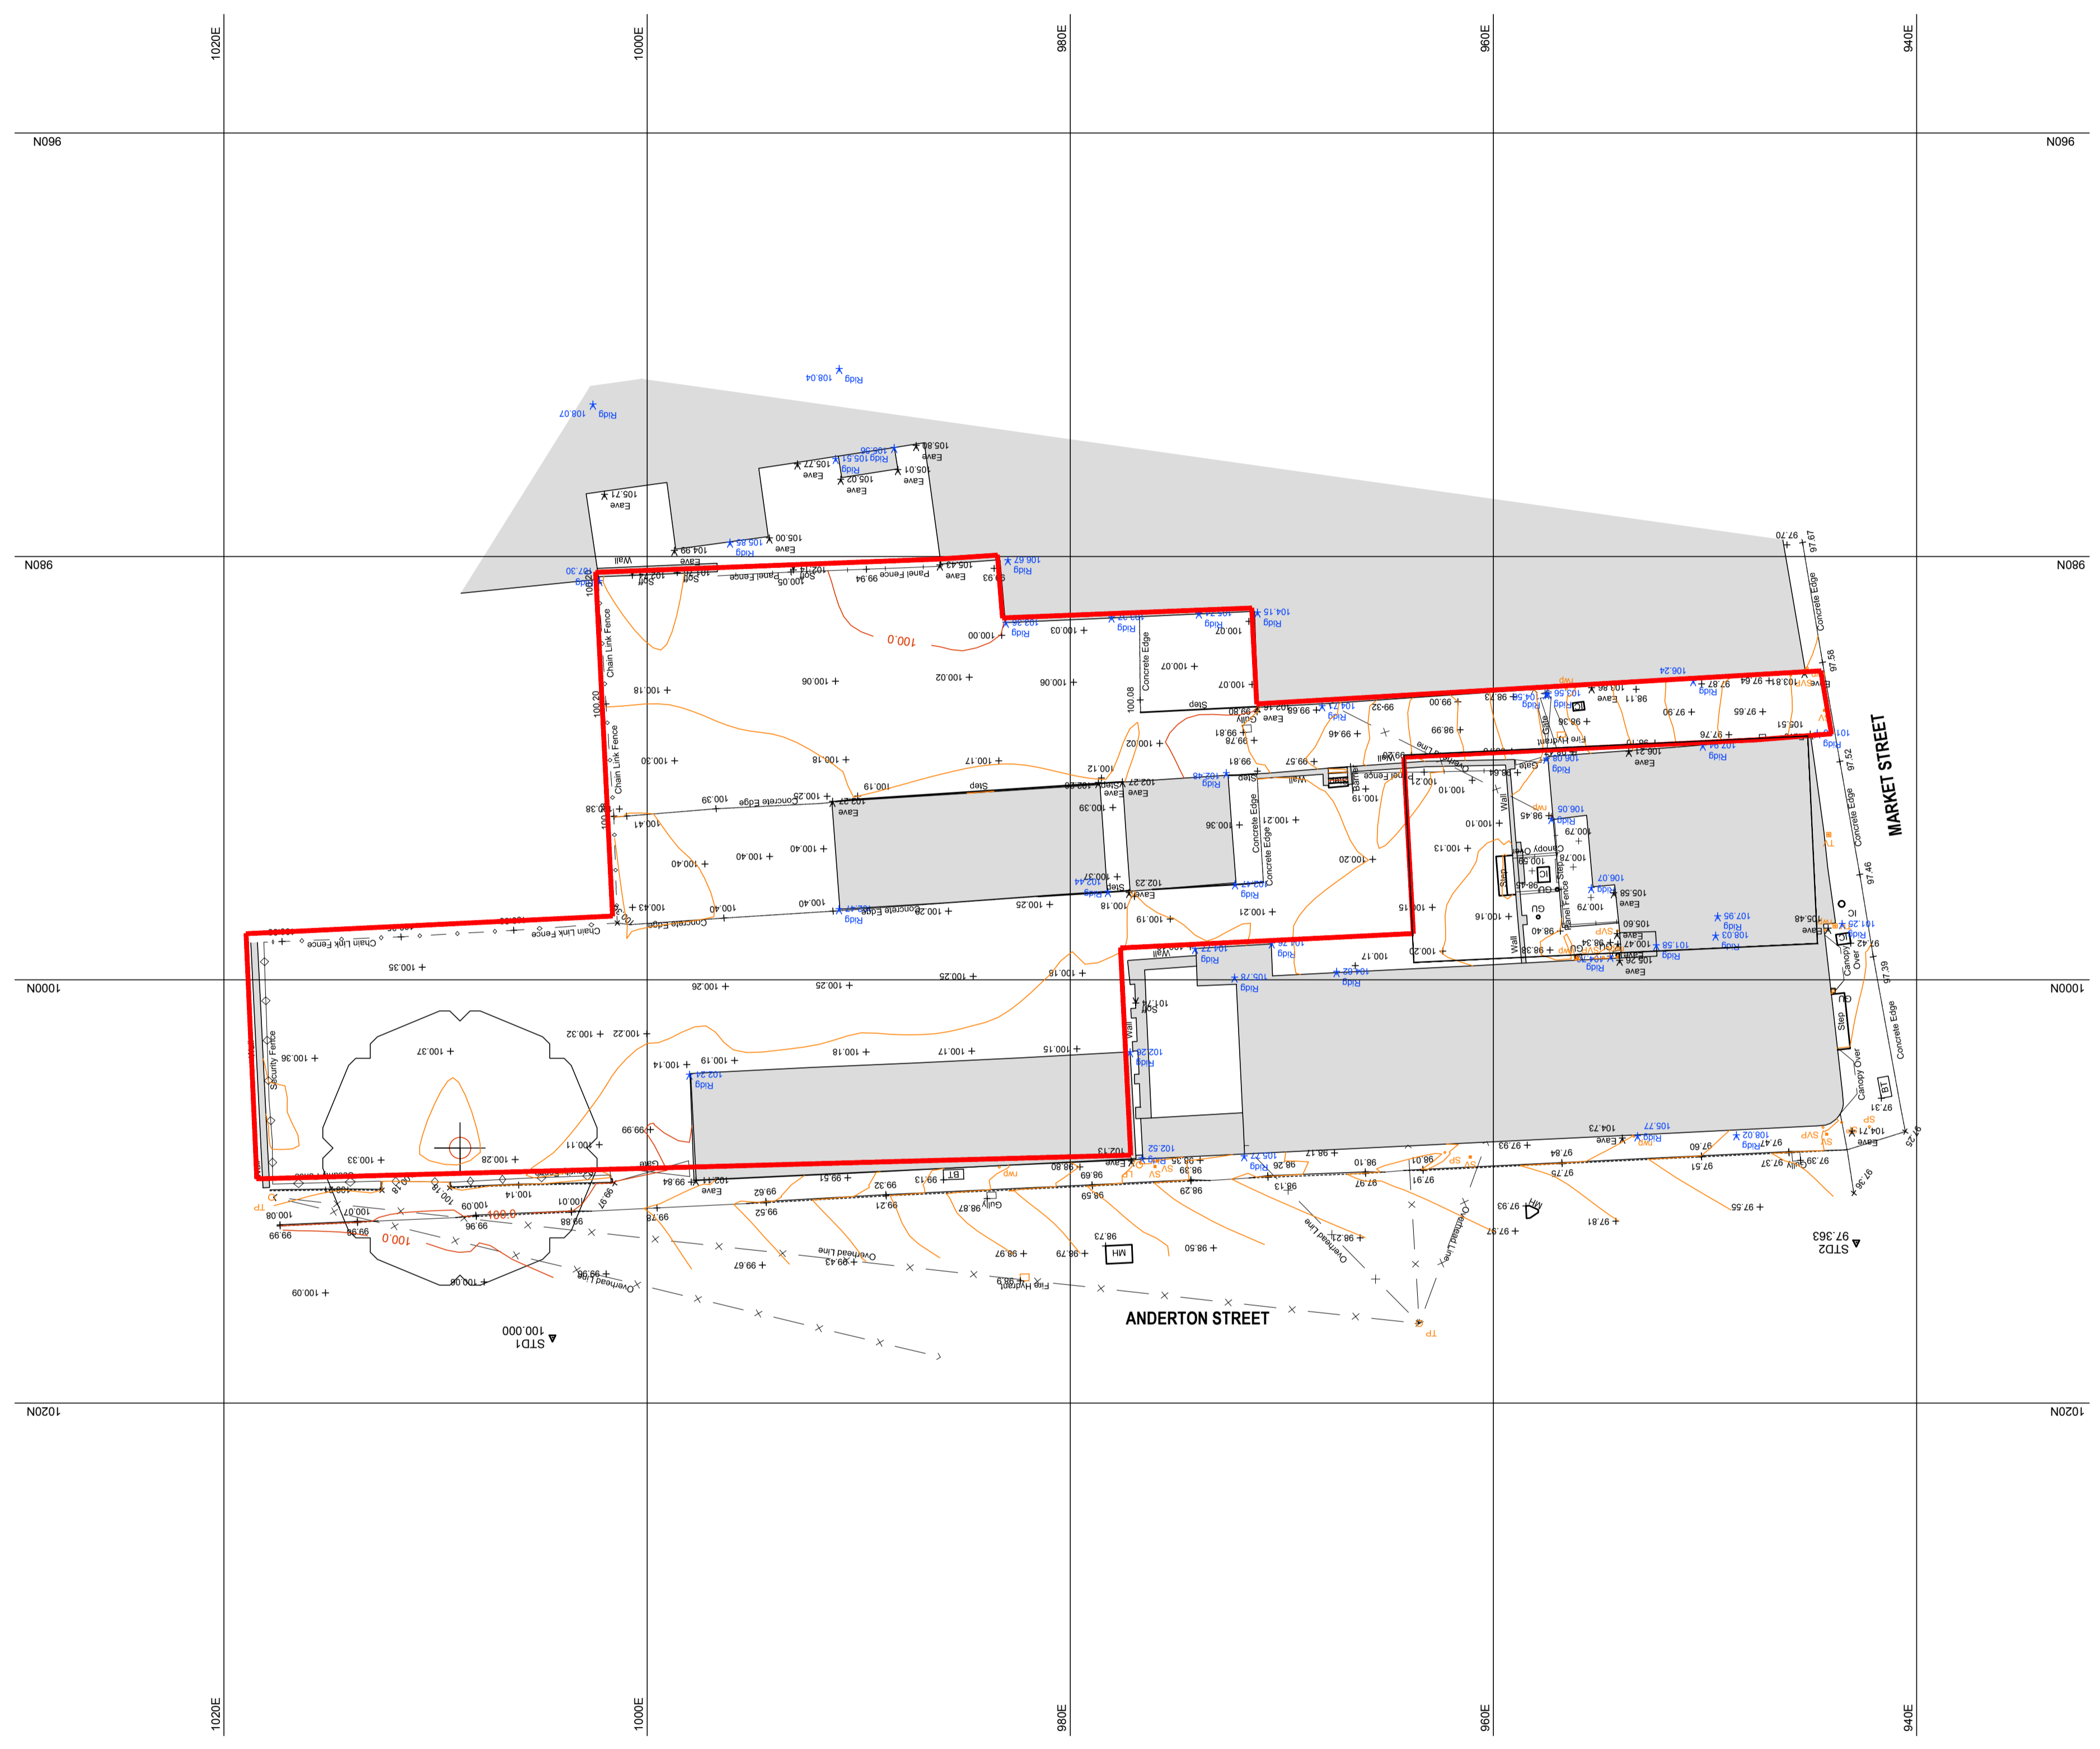

EXISTING SITE PLAN
SCALE 1:200

Revision:
X-XXX.XX.XX-XXX
Drawing Stage

FEASIBILITY	TENDER
PLANNING	CONSTRUCTION
BUILDING REGULATIONS	AS BUILT



Total Site Area - 1053 Sqm
Existing Ground Floor Print - 195 Sqm
Proposed First Floor - XX Sqm
Proposed Second Floor - XX Sqm

Total Sqm increase Ground Floor - XX Sqm
Total Sqm increase First Floor - XX Sqm
Total Sqm increase Second Floor - XX Sqm

Notes:
Red Line = Site Boundary
Blue Line = Applicant Owned Site



Architecture | Project Management | Design & Planning Consultants

Design Studio Architects Ltd
1B Salisbury Road
Upper New Walk
Leicester LE1 7QR
Tel: 0116 251 0606
Email: info@designstudioarchitects.co.uk
Web: www.designstudioarchitects.co.uk

Project: 18017 - 115-117 Market Street, Chorley, PR7 2SQ

Client: 108 Ventures Ltd.

Sheet Title: Planning Application Information

Ref: DSA-18017-PL-EX-01

Scale: Various @ A1

Date: 24-01-2019

Drawn: K.S/K.I Client Issue check: K.S

THIS DRAWING IS ISSUED FOR THE SOLE AND EXCLUSIVE USE OF THE NAMED CLIENT. DISTRIBUTION TO ANY THIRD PARTY IS ON THE STRICT UNDERSTANDING THAT NO LIABILITY IS ACCEPTED BY DESIGN STUDIO ARCHITECTS LTD FOR ANY DISCREPANCIES, ERRORS OR OMISSIONS THAT MAY BE PRESENT AND NO GUARANTEE IS OFFERED AS TO THE ACCURACY OF THE INFORMATION SHOWN. THIS DRAWING IS FOR REFERENCE ONLY. PLEASE REPORT ANY DISCREPANCIES TO THE DESIGNER BEFORE ANY WORKS COMMENCE. ALL DIMENSIONS TO BE CHECKED ON SITE BEFORE ANY WORKS COMMENCE. DESIGN STUDIO ARCHITECTS LTD. 2015. COPYRIGHT RESERVED.