



SITE ACCESS
 Prescribed access
 5.5m wide road min 10m into the site.
 6.0m radius on both sides of the access
 1.8m wide footway to west side of access
 2.4m x 102m sight line all obstructions must be
 max 1.0m high above center line of highway.
 The entire sight line is entirely over land in the
 control of the applicant or over the adopted highway.

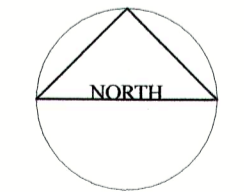

REVISIONS

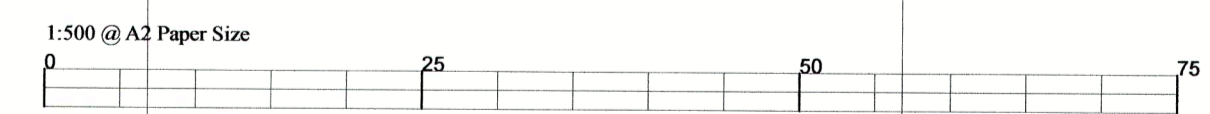

PROPOSALS

Drg. Title: SITE PLAN
 Proposed 4 no Dwellings
 Straits Farm The Straits Houghton
 Job: STRAITS FARM
 Client: The De Houghton Settled Estate
 Drg. No.: 734/35E
 Scale: 1:500
 Date: JUNE 2019

Tom Lockwood M.C.I.A.T.
 Architectural Technologist
 + Building Design Consultant
 Grape Cottage
 52 Grape Lane
 Croston
 PR26 9HB
 Tel (01772) 601187