



an environment  
to make your competitors  
**green**  
with envy


Training Centre 1:100

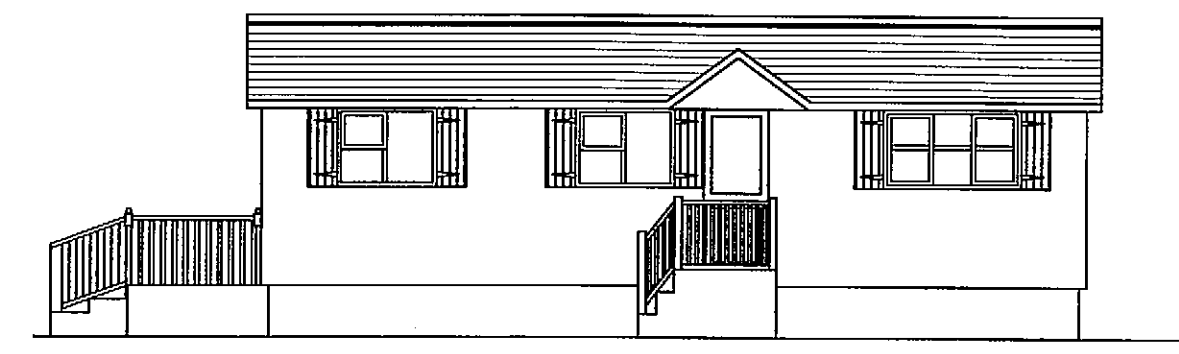

East Elevation

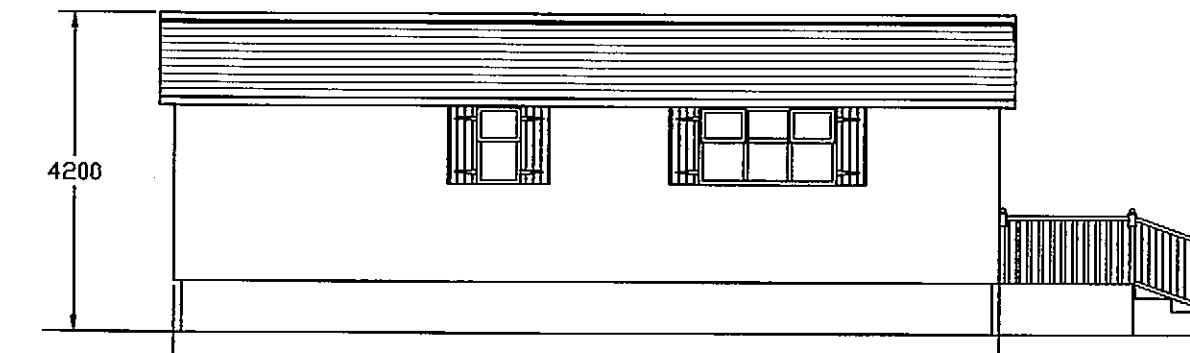

West Elevation

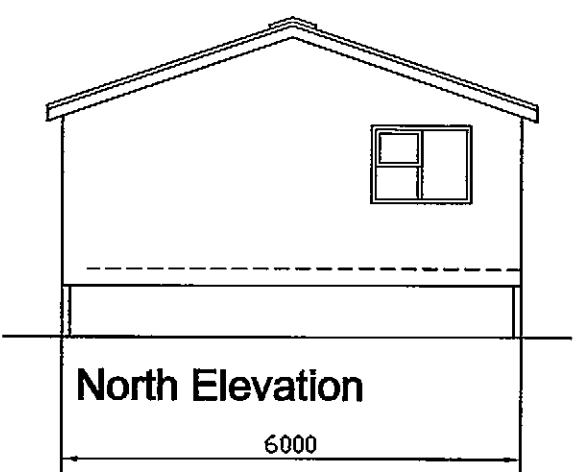

North Elevation




South Elevation


New Dwelling 1:100



West Elevation

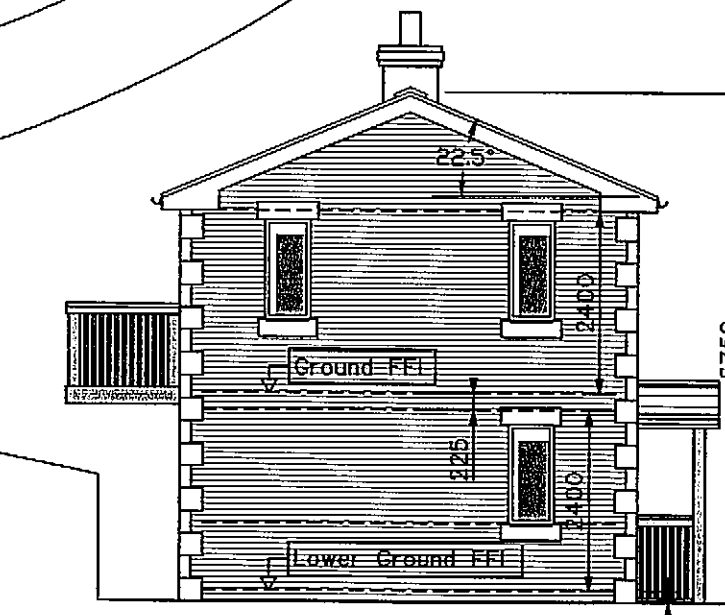

North Elevation

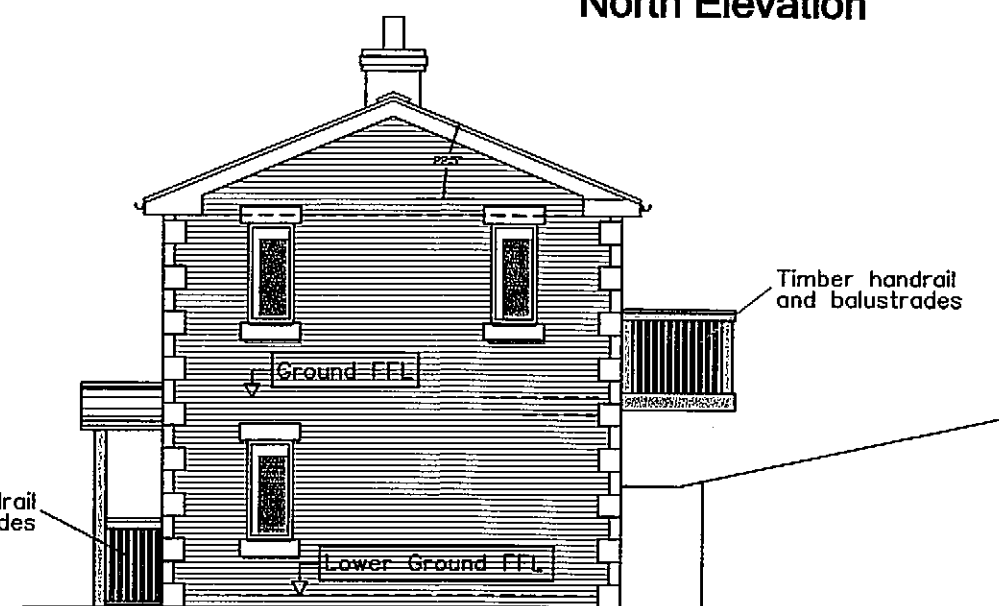

South Elevation



East Elevation

CHORLEY BOROUGH COUNCIL  
TOWN AND COUNTRY PLANNING ACT 1990  
2 NOV 2009  
THIS IS THE PLAN REFERRED TO IN  
APPLICATION No. 09/1873

Client  
RICHARD PRIDEAUX

Title  
REPLACEMENT DWELLING & CREATION OF TRAINING FACILITY,  
ORCHETON HOUSE FARM, WOODLANE, HESKIN

Drawing No.  
09W068-001

Revision/Issue No.  
1


Date  
01/11/09

Scale & Sheet Size  
1:200 @ A1



Drawn by  
AWJ

Approved by  
NY


Whitespace Consultants Ltd.  
Nortex Business Centre,  
105 Chorley Old Road, Bolton,  
BL1 3AS  
T. 01204 599800 F. 0870 7821631 E. sales@whitespace.org.uk  
Web www.whitespace.org.uk

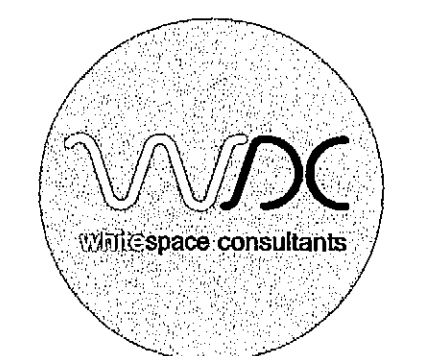


Issue/Rev indicates for information and draft purposes only.  
THIS DRAWING/DESIGN IS THE SOLE COPYRIGHT OF WHITESPACE CONSULTANTS LIMITED  
AND MAY NOT BE REPRODUCED IN ANY FORM WITHOUT PRIOR CONSENT.  
THIS DRAWING IS ALSO AVAILABLE ON DISKETTE OR BY EMAIL.  
PLEASE CONTACT THE ABOVE OFFICE ON 0204 599800  
FOR FURTHER DETAILS.

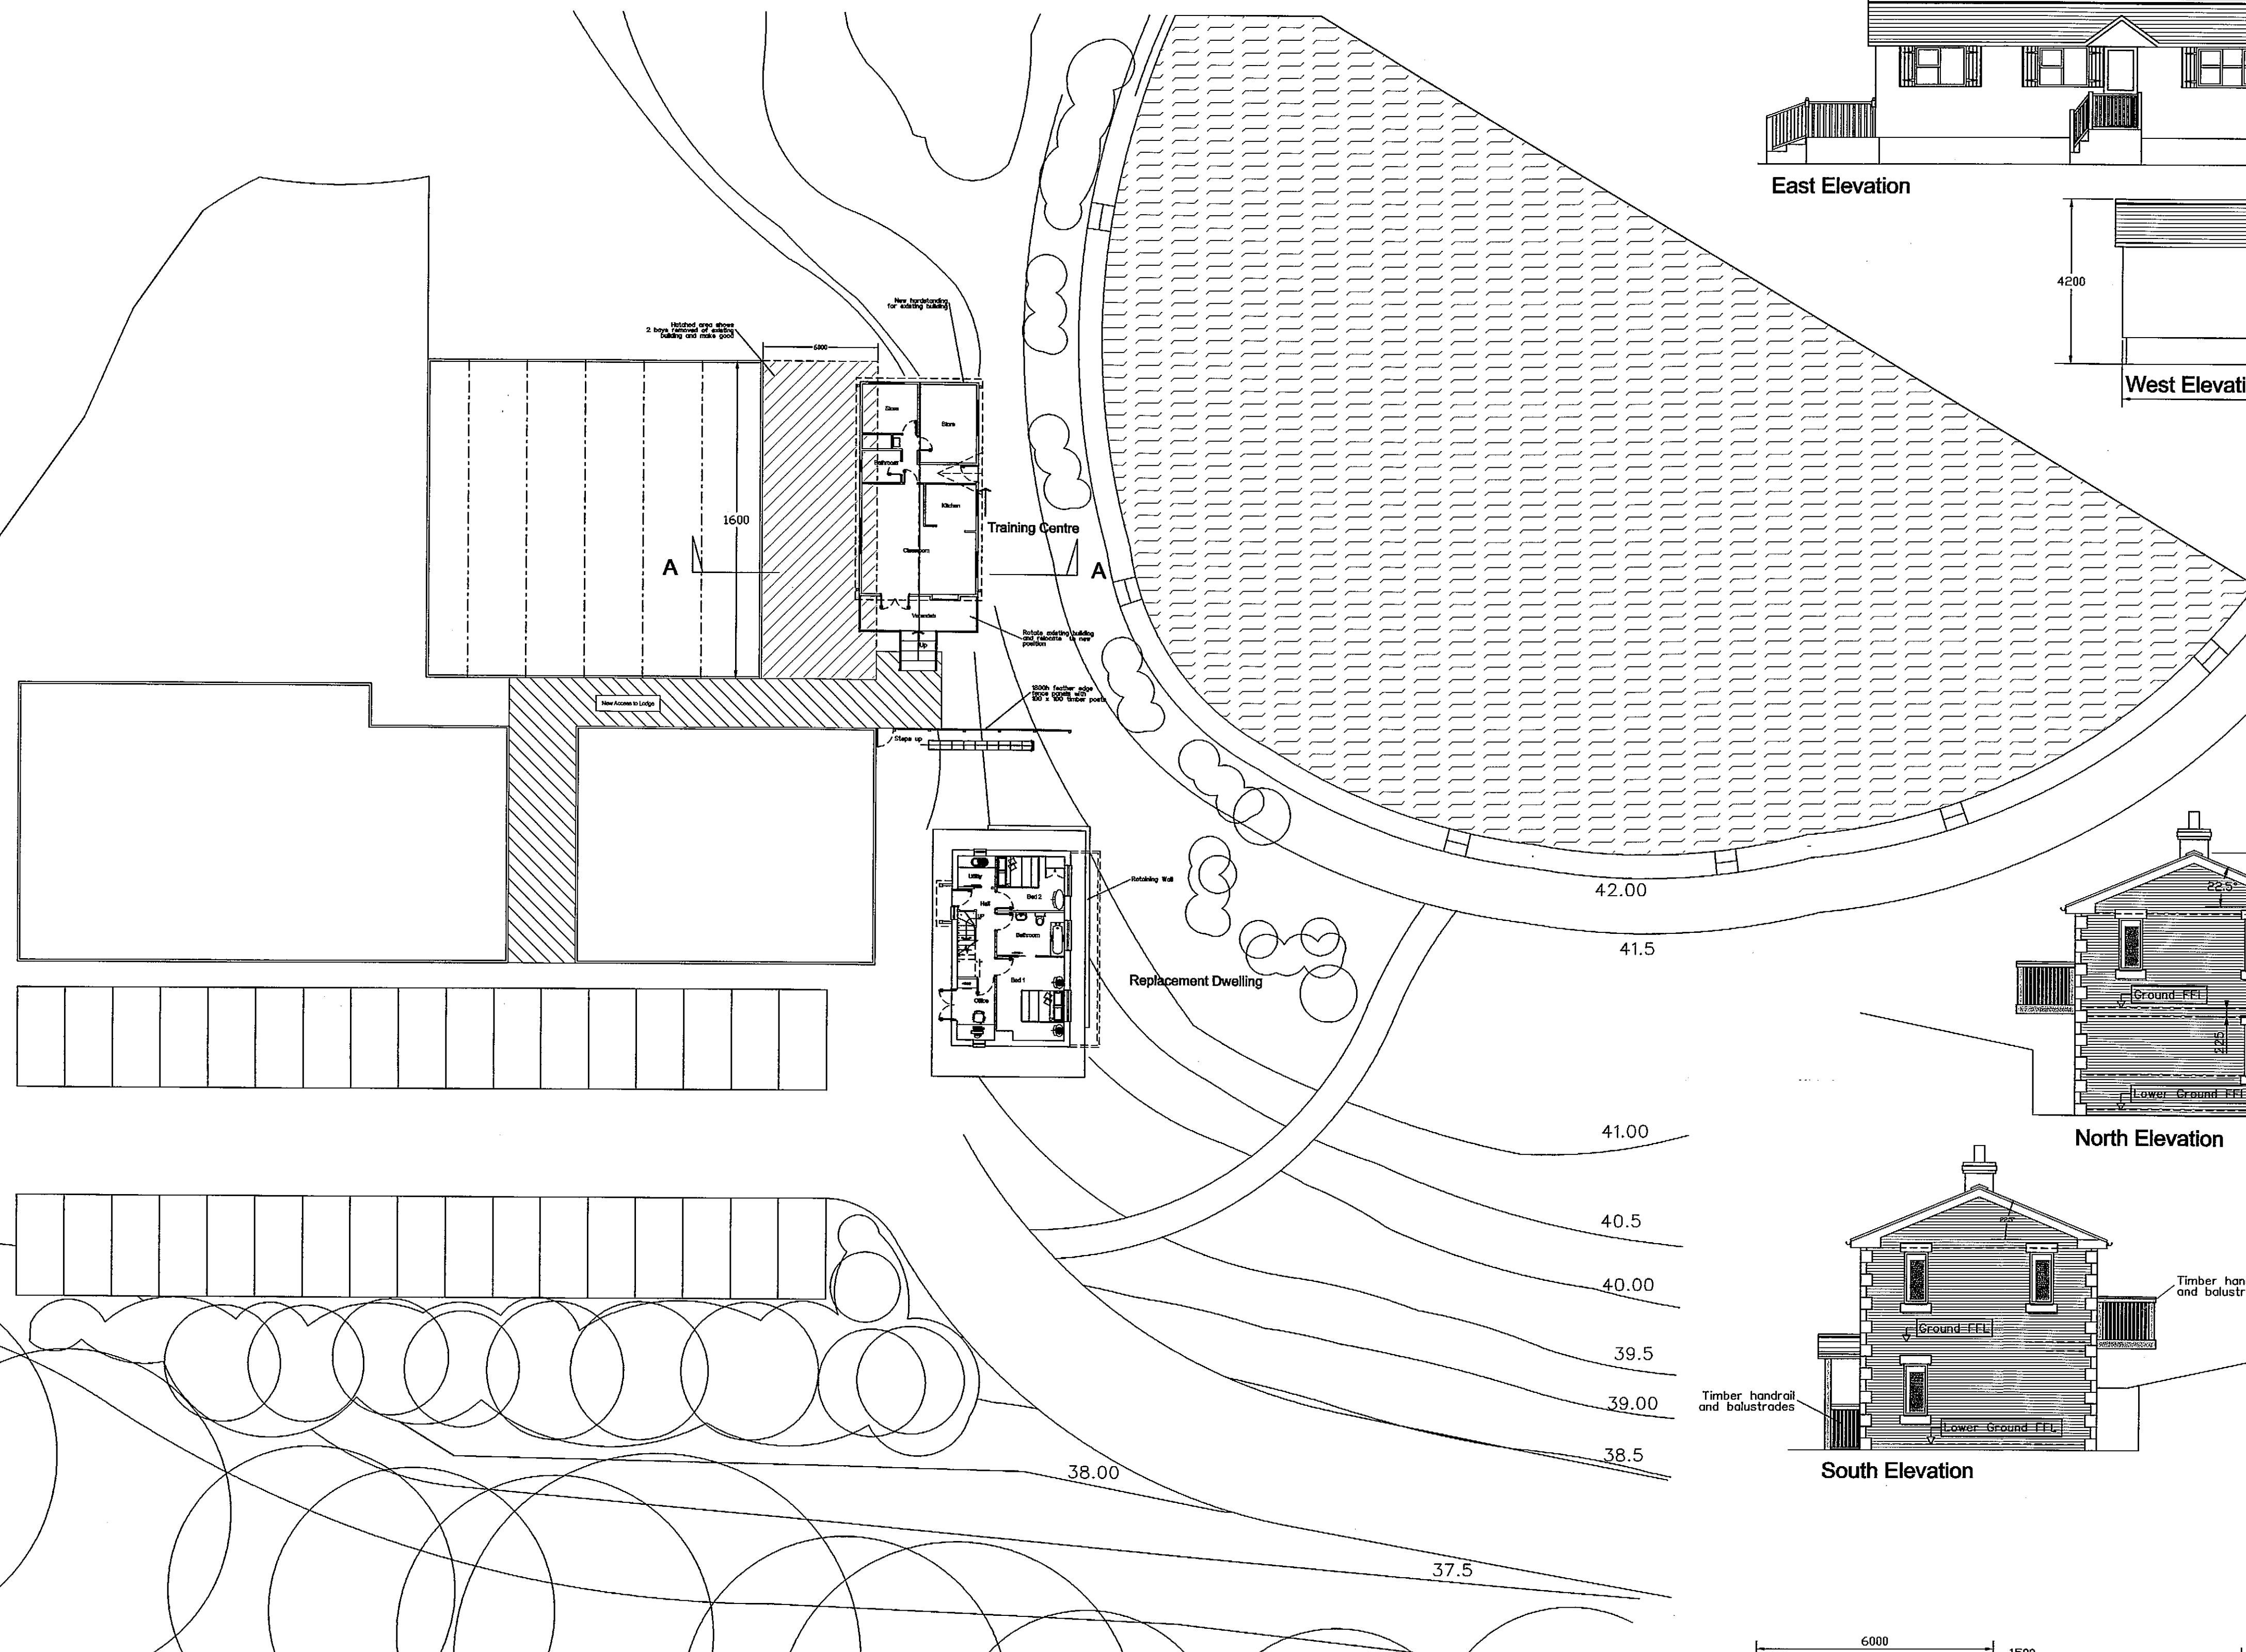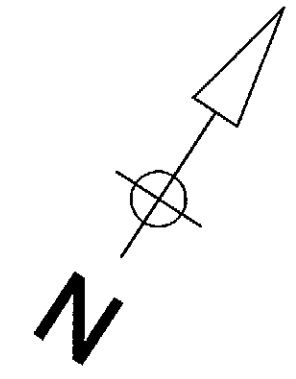


Proposed Plan

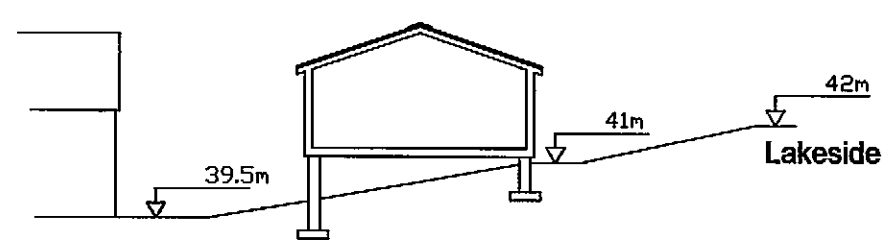


Section A-A

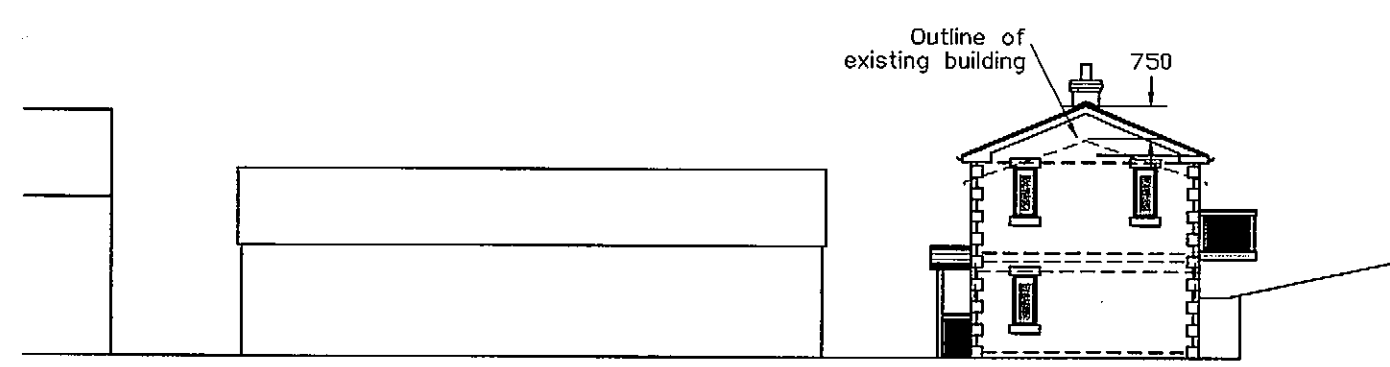


South Elevation

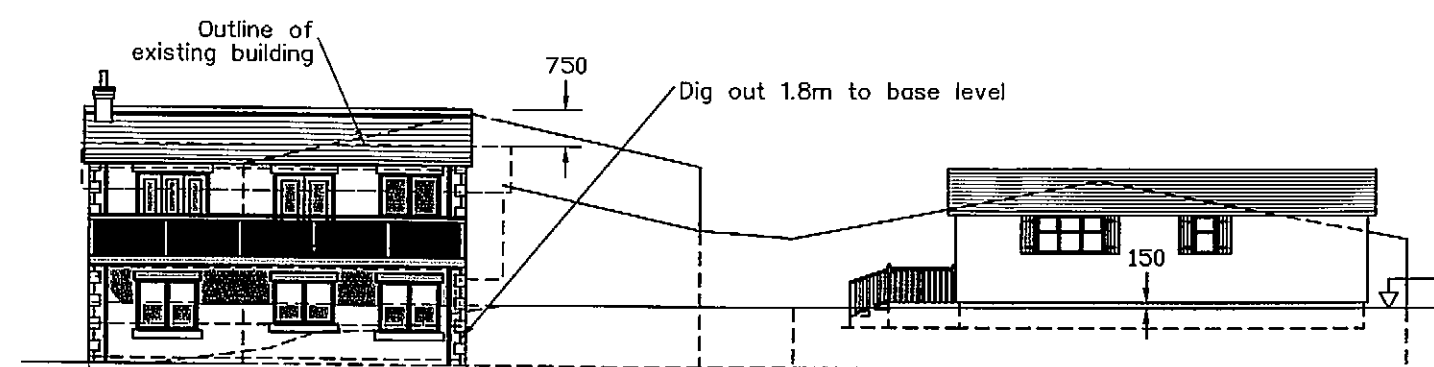

East Elevation

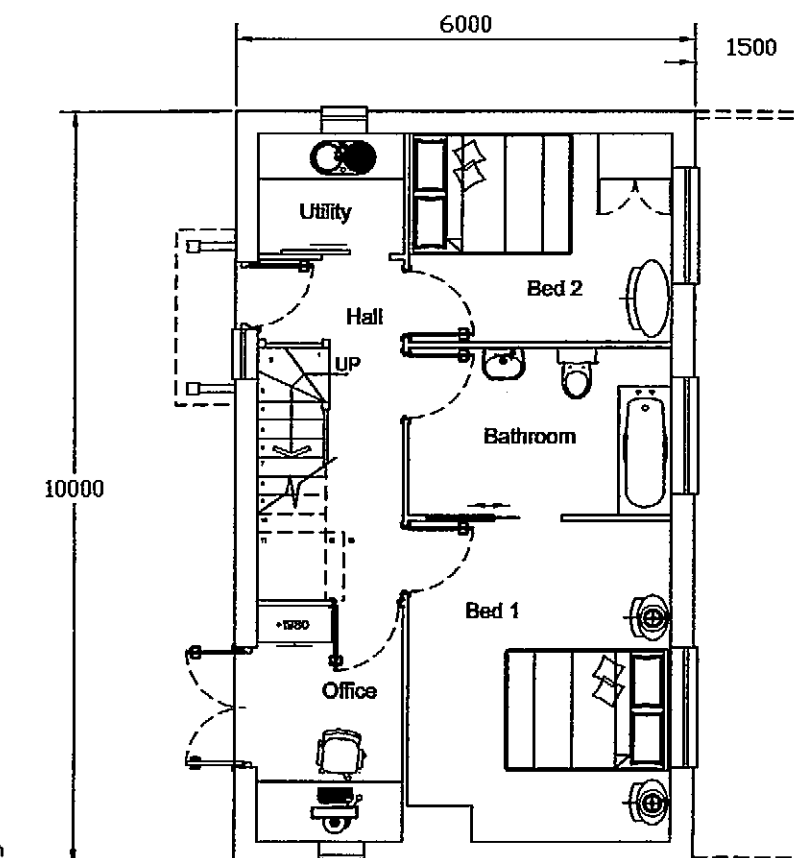

Lower Ground Floor Plan  
Scale 1:100

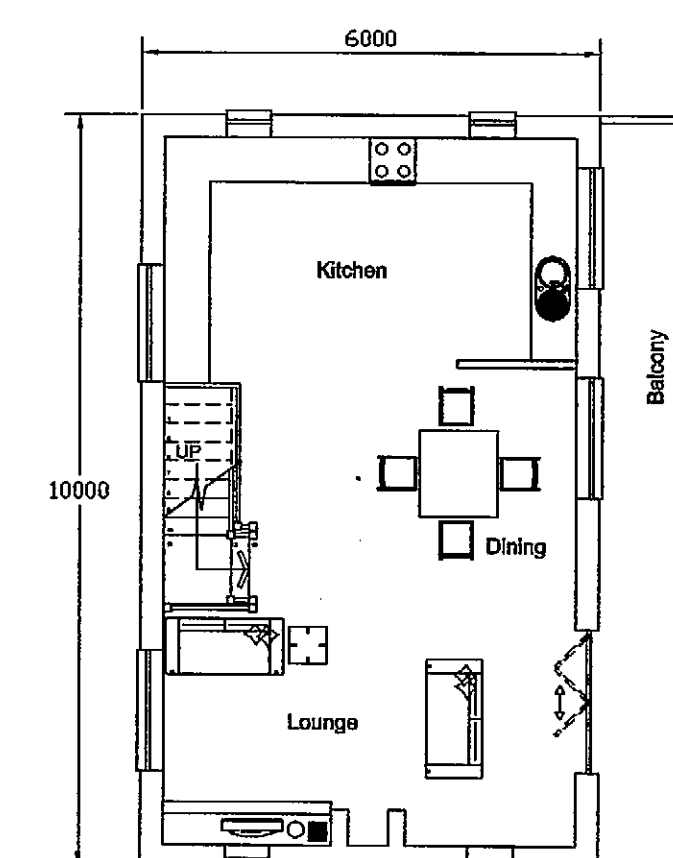

Ground Floor Plan  
Scale 1:100