

ADDITIONAL NOTES
 COLUMN TO BE GREEN TO RAL6009
 CABINETS TO BE GREEN TO RAL6009

PEDESTRIAN & TRAFFIC MANAGEMENT REQUIRED INCLUDING
 POSSIBLE LANE CLOSURE.
 LIAISE WITH LHA FOR SCHEME APPROVAL.

CABINET DIMENSIONS :
 O2 TYPE G CABINET 1480w x 352d x 1500h
 VODAFONE IBTS CABINET 1480w x 350d x 1500h

NOTES
 1. All dimensions are in millimetres unless stated otherwise.
 2. Site to be provided with adequate safety signage in accordance
 with o2 standard detail drawing 9391/A

O2 TRANSMISSION DETAILS
 PROPOSED TRANSMISSION LINK PROVIDED BY BT

O2 ANTENNA DETAILS

NO.	SIZE	HEIGHT	TYPE	ORIENTATION	JUMPER LENGTH	JUMPER TYPE
-----	------	--------	------	-------------	---------------	-------------

PROPOSED TO SERVE O2

ANT 1	1.3m	14.2m	KATHREIN 65XV10UR13K	TBC	6.0m	1/2"
ANT 2	1.3m	14.2m	KATHREIN 65XV10UR13K	TBC	6.0m	1/2"
ANT 3	1.3m	14.2m	KATHREIN 65XV10UR13K	TBC	6.0m	1/2"

PROPOSED TO SERVE VODAFONE

ANT 4	1.3m	14.2m	KATHREIN 65XV10UR13K	TBC	6.0m	1/2"
ANT 5	1.3m	14.2m	KATHREIN 65XV10UR13K	TBC	6.0m	1/2"
ANT 6	1.3m	14.2m	KATHREIN 65XV10UR13K	TBC	6.0m	1/2"

ANTENNA HEIGHT IS MEASURED TO CENTRE OF ANTENNA
 FEEDER LENGTHS FROM CABIN/CABINET TO EACH ANTENNA

The proposed installation is compliant with ICNIRP recommendations.
 (Designed in accordance with O2(UK) Datasheet 064 latest issue)

Certified by O2(UK) Name: _____ Signature: _____ Date: _____
 Build Manager

REV	DATE	DESCRIPTION	DRN	CKD
-----	------	-------------	-----	-----

A	17.11.09	PRELIMINARY ISSUE	JSD	IPB
---	----------	-------------------	-----	-----

O2
 O2 (UK) Ltd, 260 Bath Road,
 Slough, Berks SL1 4DX

CSL
 Cellular Systems Limited



Unit 1 Shell Green,
 Bennetts Lane, Widnes,
 Cheshire. WAB 0GW
 Tel : 0151 422 6464
 Fax : 0151 495 1688
 e-mail : enquiries@cellular-systems.co.uk



PLANNING DRAWING
 CHORLEY BOROUGH COUNCIL
 TOWN AND COUNTRY PLANNING ACT 1990

SITE ADDRESS:
 CHANCERY ROAD, 12 FEB 2010
 CHORLEY,
 LANCASHIRE,
 PR7 1UA
 APPLICATION No. 10/0022/TA

DRAWN BY: JSD CHECKED: PB

DATE: 17.11.09 APPROVED: SEB

SCALE: AS SHOWN


JOB No: C59893

TITLE: SITE PLAN

CELL NAME: ASTLEY HALL NORTH

O2 CELL ID No.	Cornerstone CELL ID No.	Vodafone CELL ID No.
42809	3326	77918

DRAWING No. C59893/PL/002 REV. A

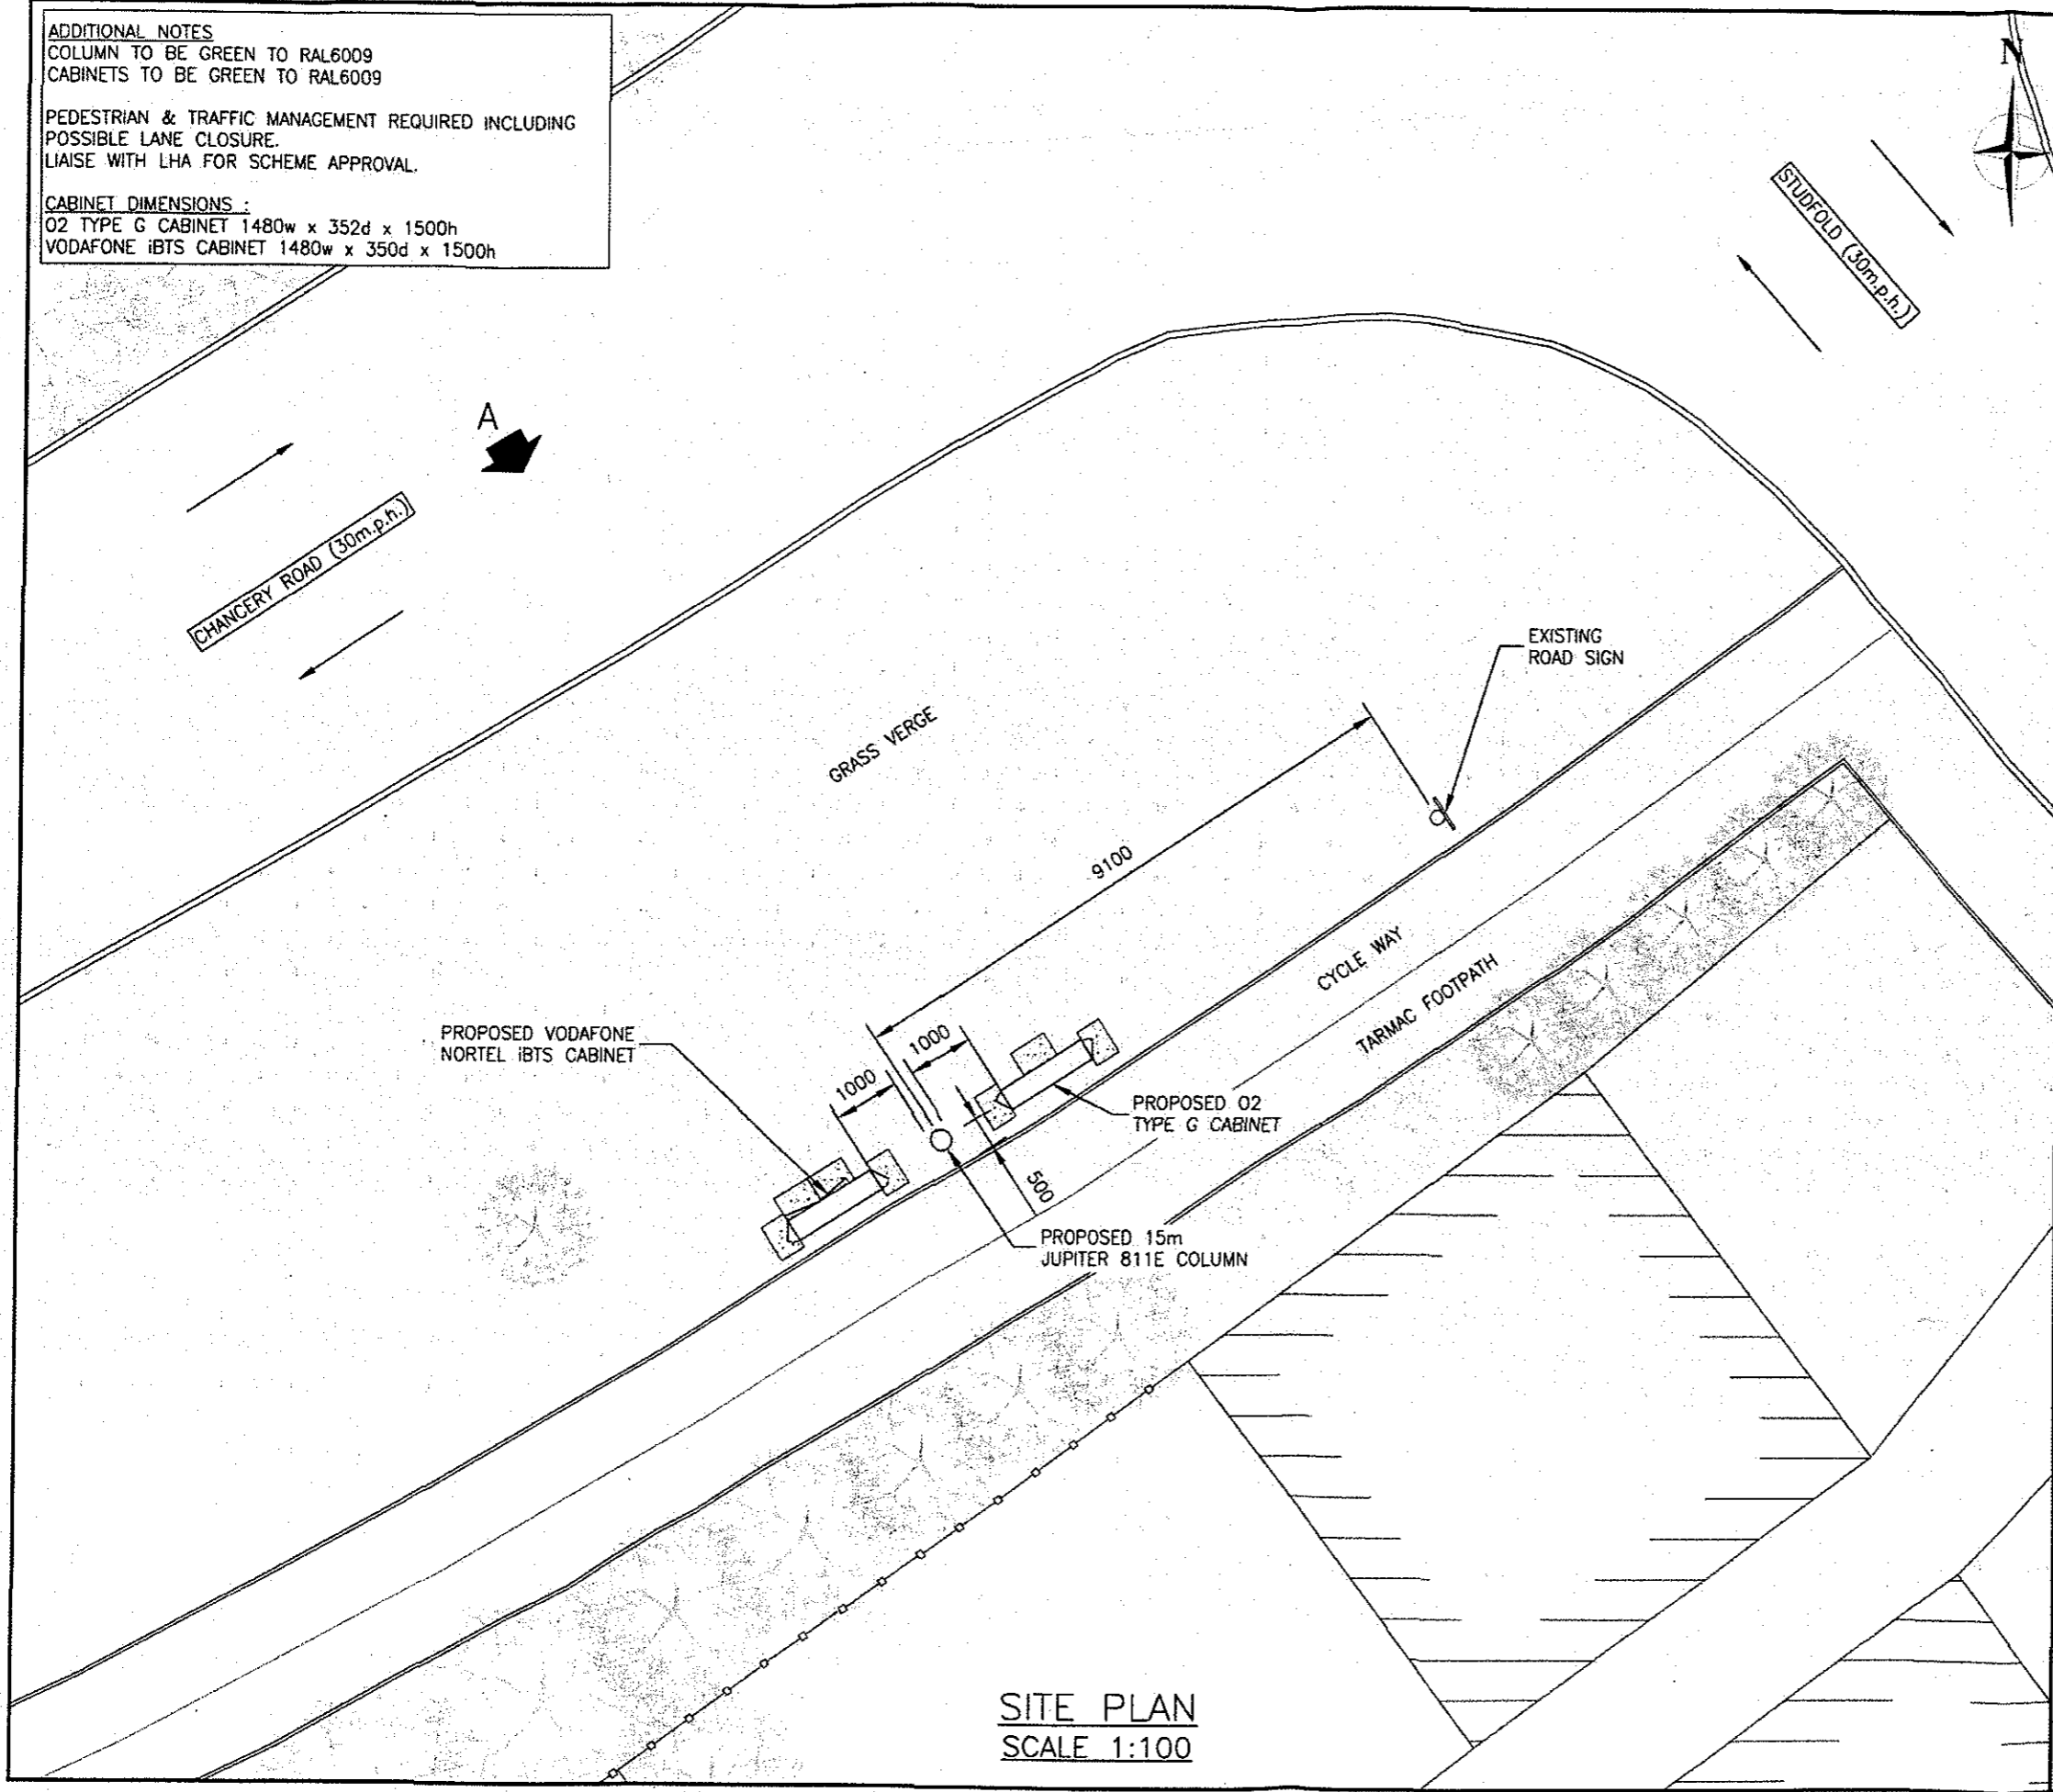

SITE PLAN
 SCALE 1:100