




AMENDED PLAN

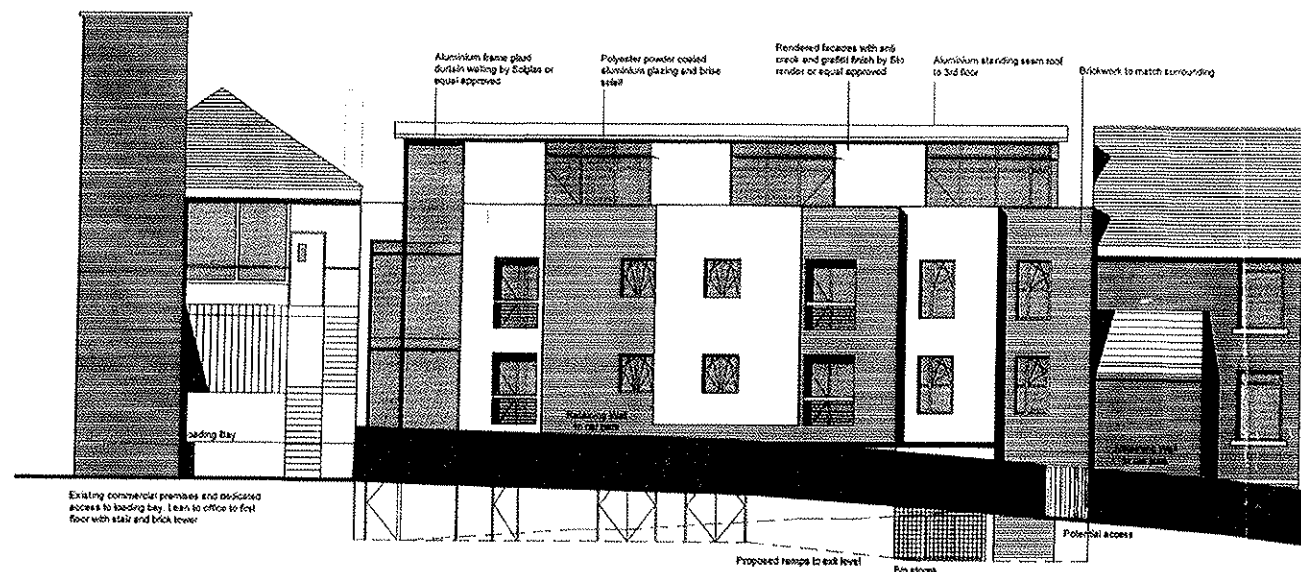


PROPOSED CAR PARK ELEVATION 1:100

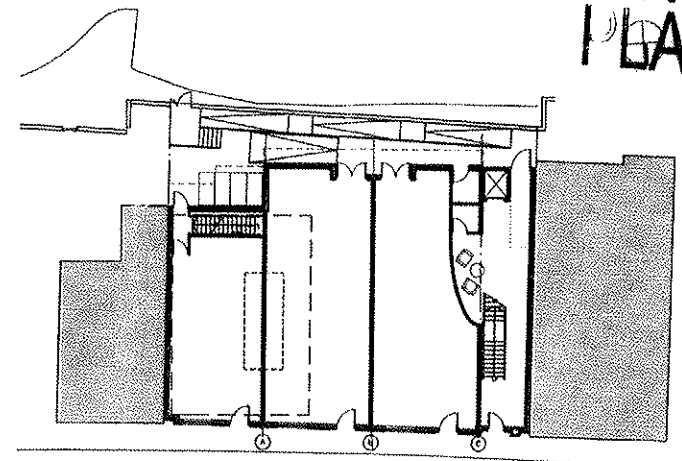


PROPOSED GF PLAN 1:200

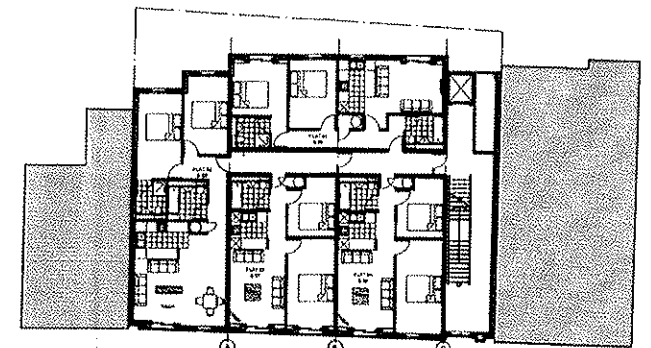

PROPOSED 1ST PLAN 1:200

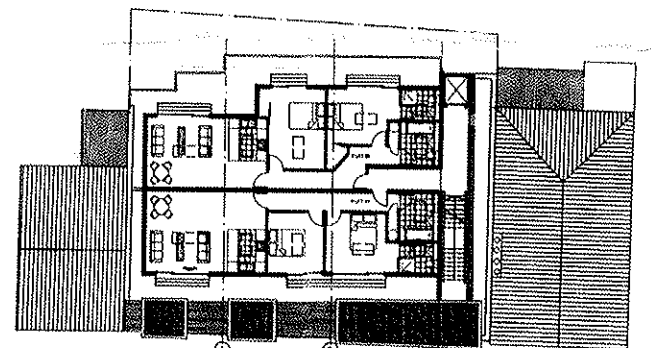

PROPOSED 2ND PLAN 1:200

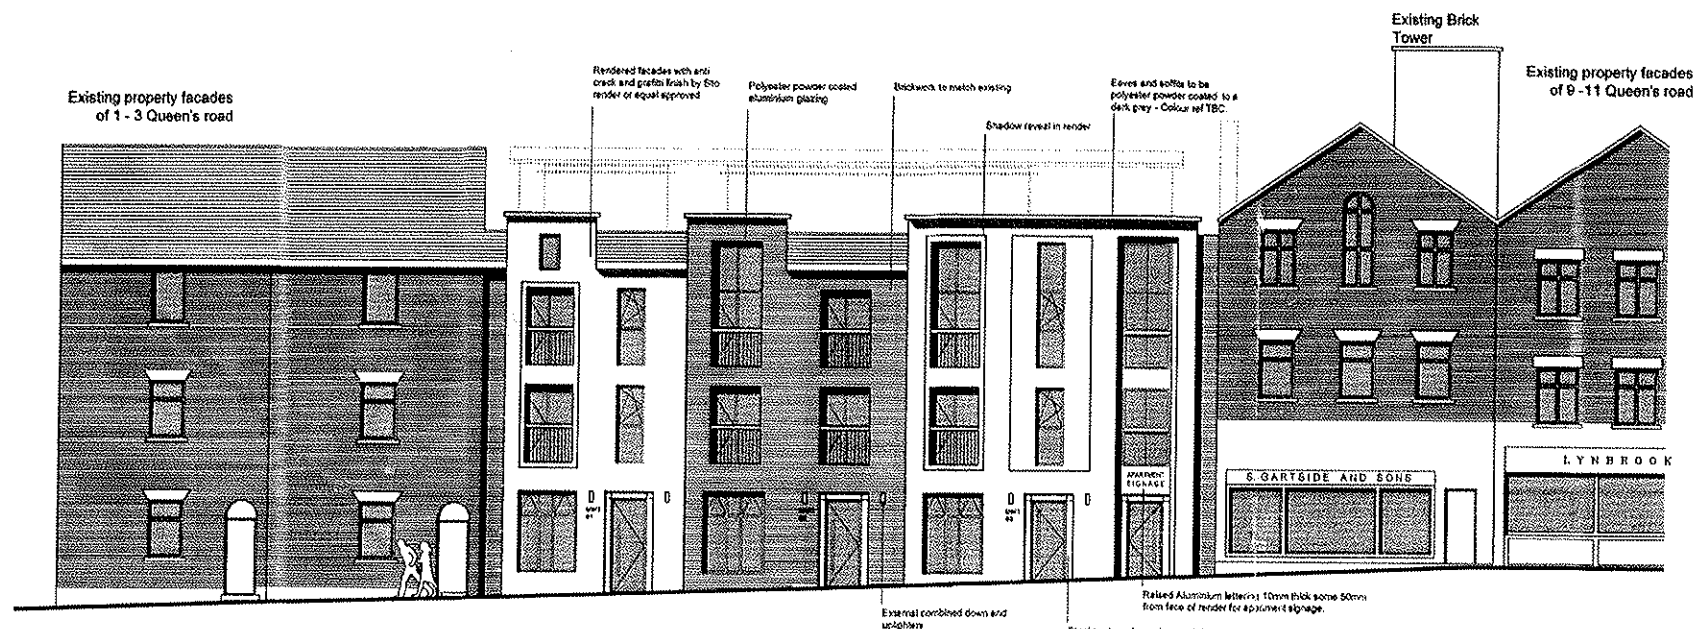

PROPOSED QUEEN'S ROAD ELEVATION 1:100

REV E DEC 2004 Amendments further to discussion with CBC planning - openings increased in size to accommodate workshop	
REV D DEC 2004 Amendments further to planning meeting of 06/12/2004	
REV C 11/2004 Elevations amended further to post application meetings with CBC planning	
REV B SEP1 2004 Floor Plans amended further to alterations in layout advised by the client	
REV A AUG 2004 Window openings amended to increase vertical emphasis further to comments received at planning meeting	
strzala associates architects	
40 WATERFRONT EXCHANGE QUAY MANCHESTER M2 2EQ	TEL: 0161-872 2040 FAX: 0161-872 2041 strzala@strzala.co.uk
Project QUEENS ROAD, CHORLEY	
Client BPS ESTATES	
Drawing PROPOSED ELEVATIONS	
Scale 1:100 A1	Date JULY 2004
Number 1842/003	Revision E
All dimensions to be verified before commencement of work. This file to be used as a ref file only - not as the date. This drawing is copyright. Do not scale from this drawing.	

CHORLEY BOROUGH COUNCIL
TOWN AND COUNTRY PLANNING ACT 1971
18 JAN 2005
THIS IS THE PLAN REFERRED TO IN
APPROVED BY THE COUNCIL ON 18 JAN 2005