



General Notes:
 Do not scale off this drawing. Do not rely on this drawing for purposes other than that stated in the title block Status.
 Read this drawing with all other project related architects drawn and specified information including risk assessments.
 Constructors must be familiar with the client's building asbestos register ahead of facilitating any site work contained on this drawing.

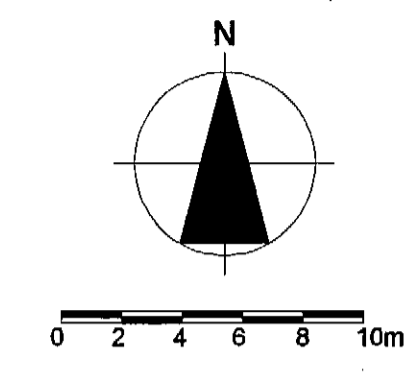

- Key**
- New close boarded timber fence 1.8m high
 - Proposed trees
 - Existing level
 - Proposed level
 - Ornate metal fence 900mm high

Unit Type A1 - 3 Bed 5 Person house with bay window.
 Unit Type B1 - Apartment block with 2No 2 Bed 3 Person apartments.

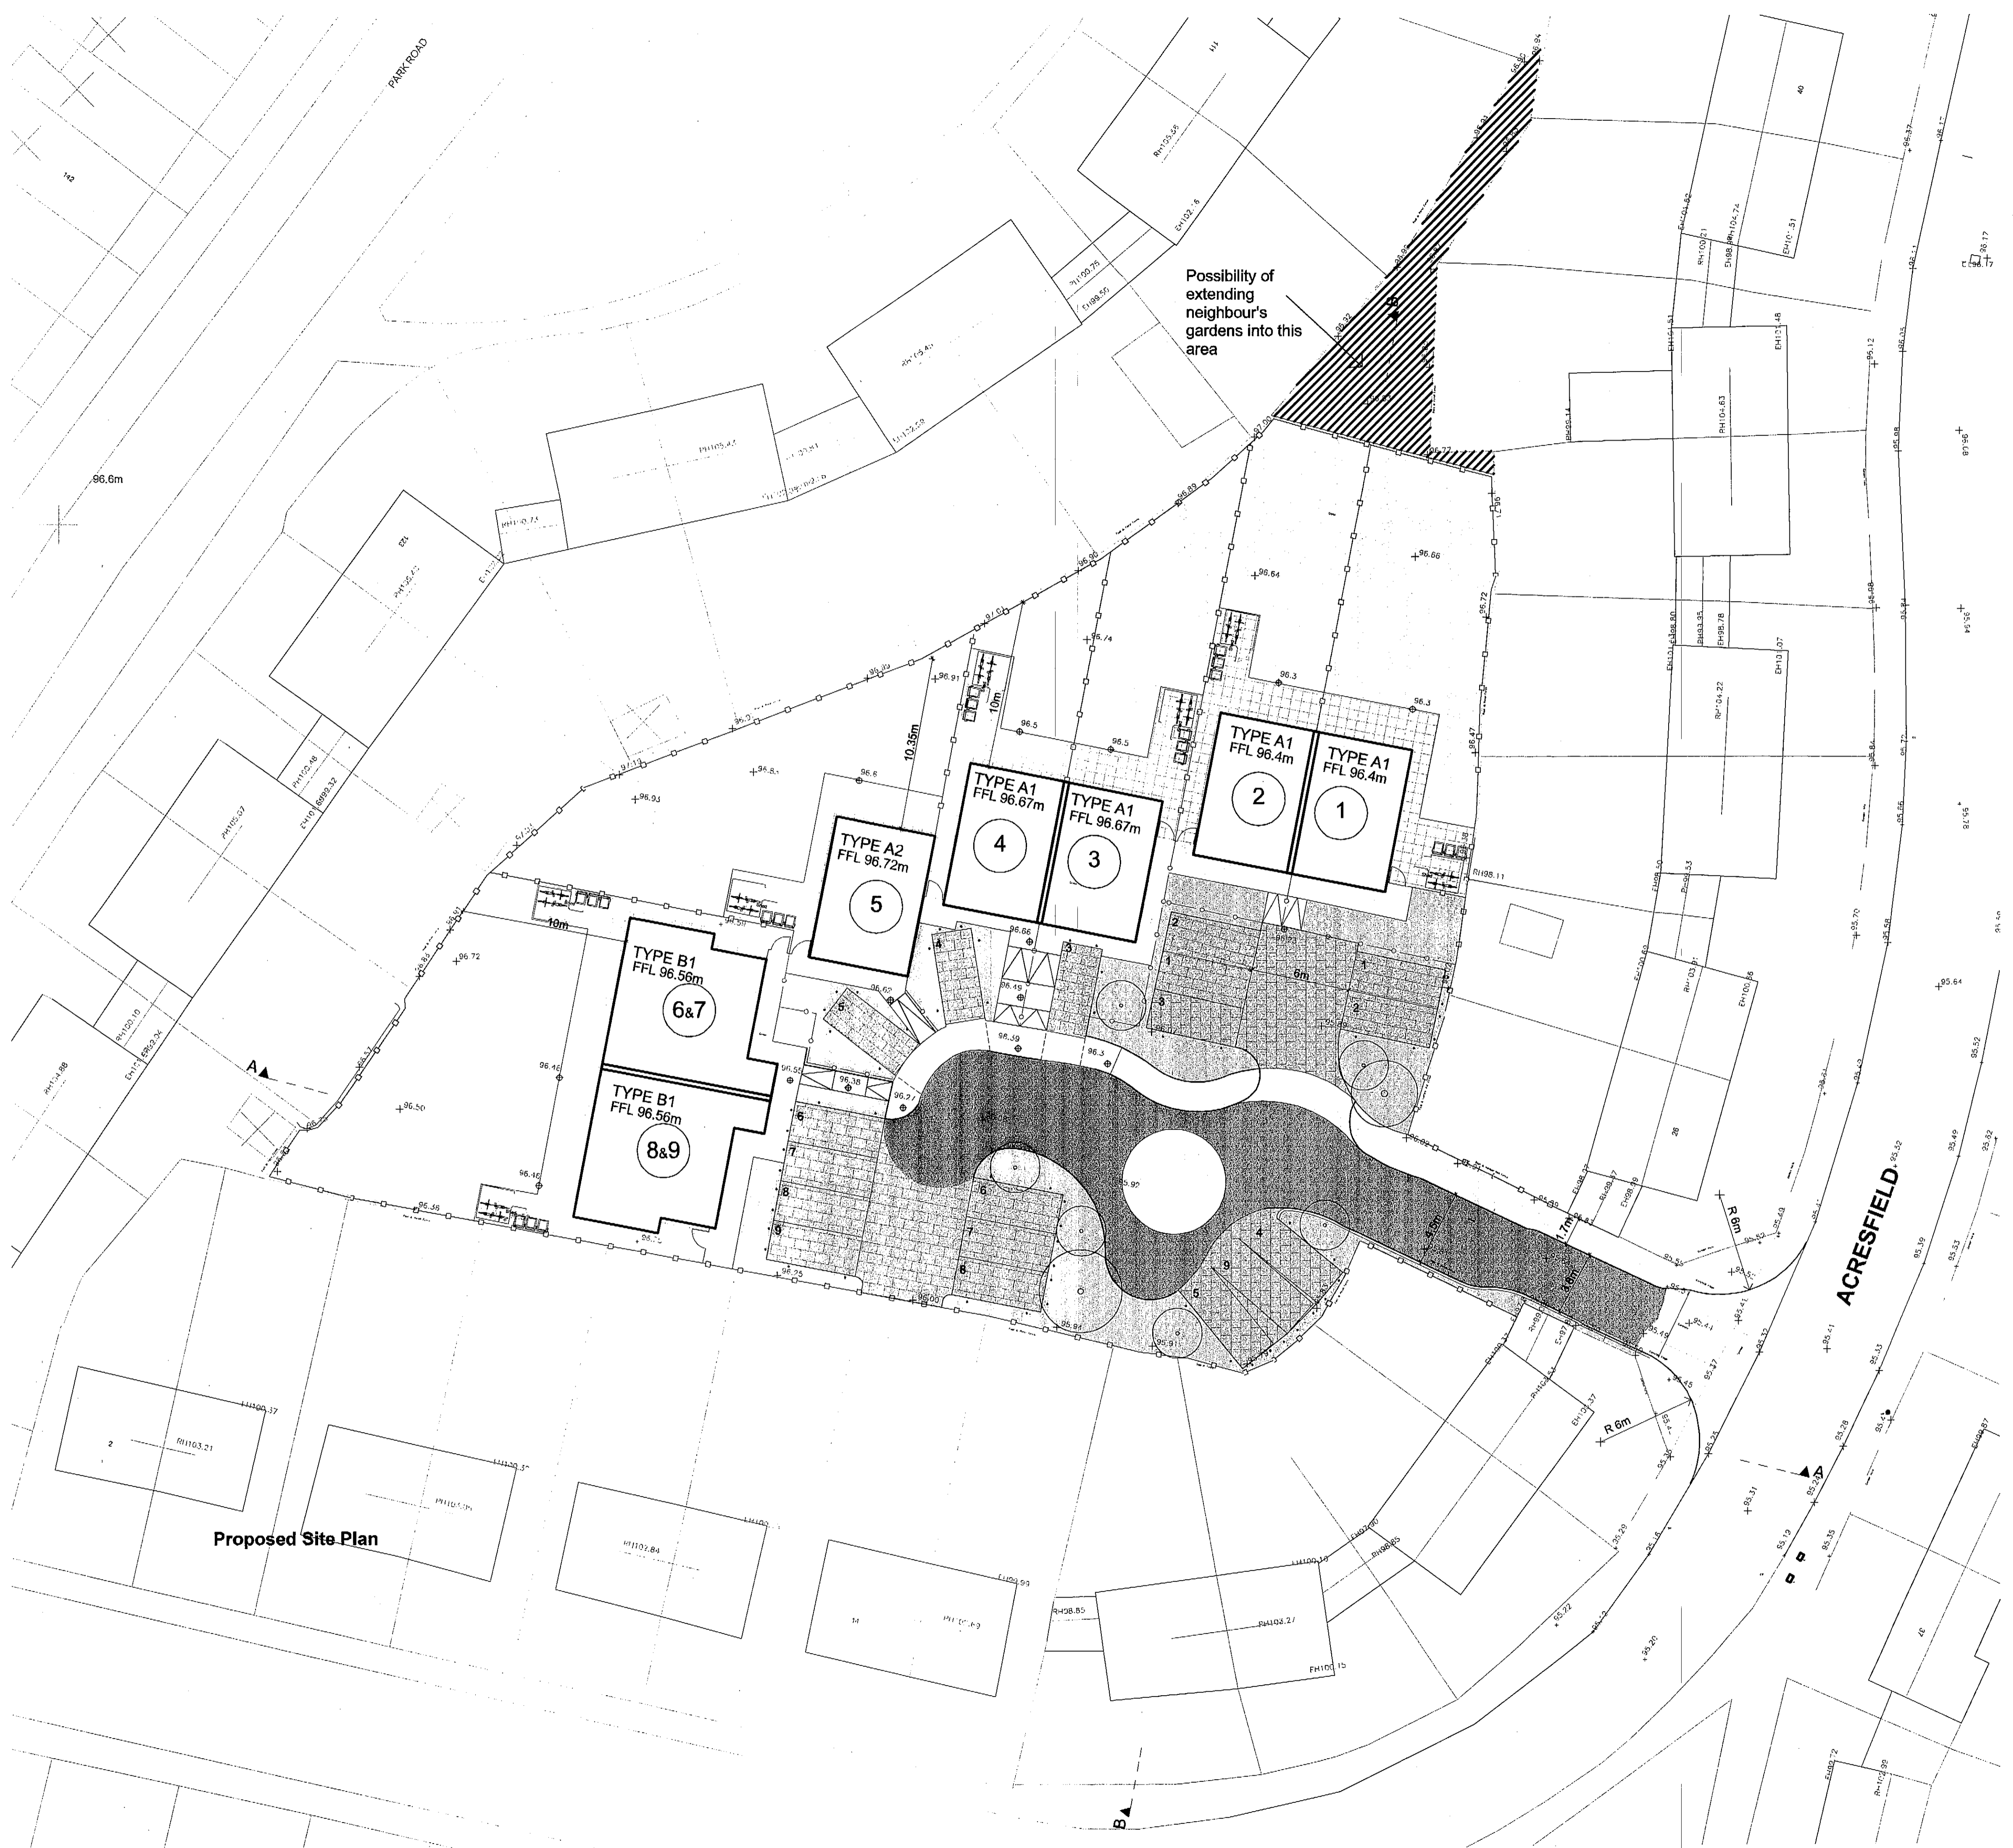

Proposed Site Plan

CHORLEY BOROUGH COUNCIL
 TOWN AND COUNTRY PLANNING ACT 1990
 30 AUG 2010
 THIS IS THE PLAN REFERRED TO IN
 APPLICATION No. 12/719

Halsall Lloyd Partnership
 ARCHITECTS & DESIGNERS
 Liverpool 0151 708 8944 Nottingham 0115 989 7969 Newcastle 0191 495 0055 Preston 01772 719 996

Client Adactus	Dwg. Title Proposed Site Plan
Job Acresfield, Adlington	Dwg. Status PLANNING
Job No. P1088 08	Dwg. No. / Rev. / Scale / Date 08 / B / 1:200 / 29/07/10
This drawing is protected by the copyright of the Halsall Lloyd Partnership Architects & Designers	

