





Side Elevation

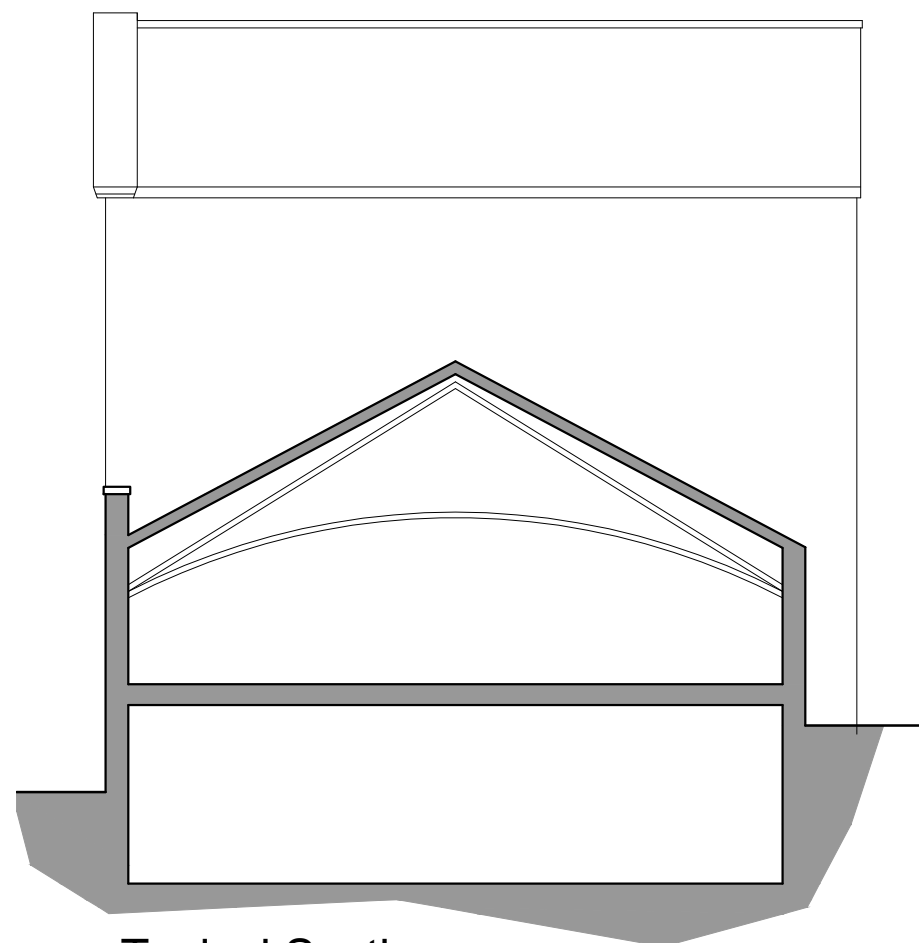

Typical Section



Location Plan

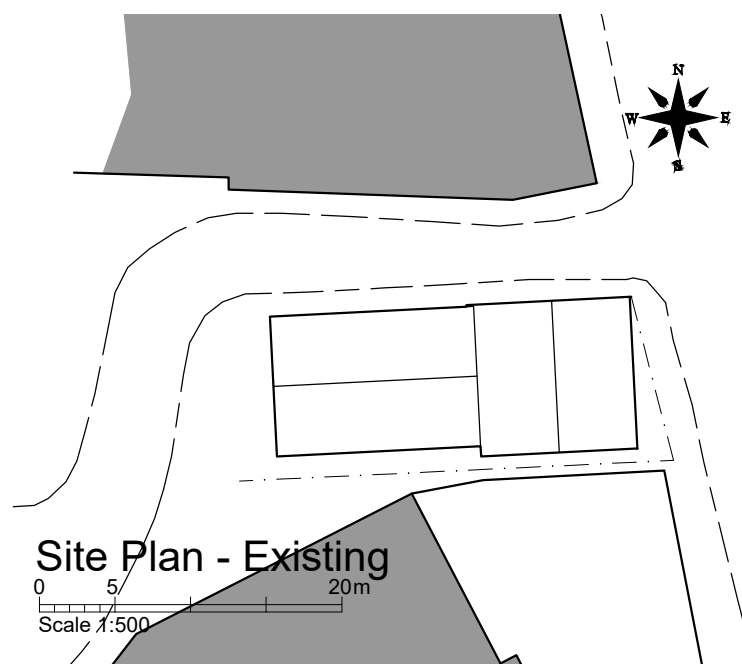

Site Plan - Existing

<p><b>DP</b> Architectural Services LTD</p> <p>The Coach House Preston Road Charnock Richard Chorley, Lancashire PR7 5LH m. 07877 595100 t. 01257 471990 e.dparch69@gmail.com</p>	<p>Client Bare Park ltd 6 Dole Lane, Chorley, Lancashire, PR7 2RL</p>	<p>Project 1 Back Mount St Chorley PR71EA</p>	<p>Drawings Elevations as Existing Location Plan Site Plan</p>
	<p>Paper size A3 Date Feb 2024</p>	<p>Job no FC-15-2024 Scale 1:100/500/1250</p>	<p>Drawing no Ex03 Revision .</p>