



**NOTES:**  
 This drawing is meant for design intent only.  
 This drawing should not be scaled from.  
 All dimension are to be checked and confirmed by the  
 contractors prior to construction.  
 mwbResidence accepts no responsibility for construction.

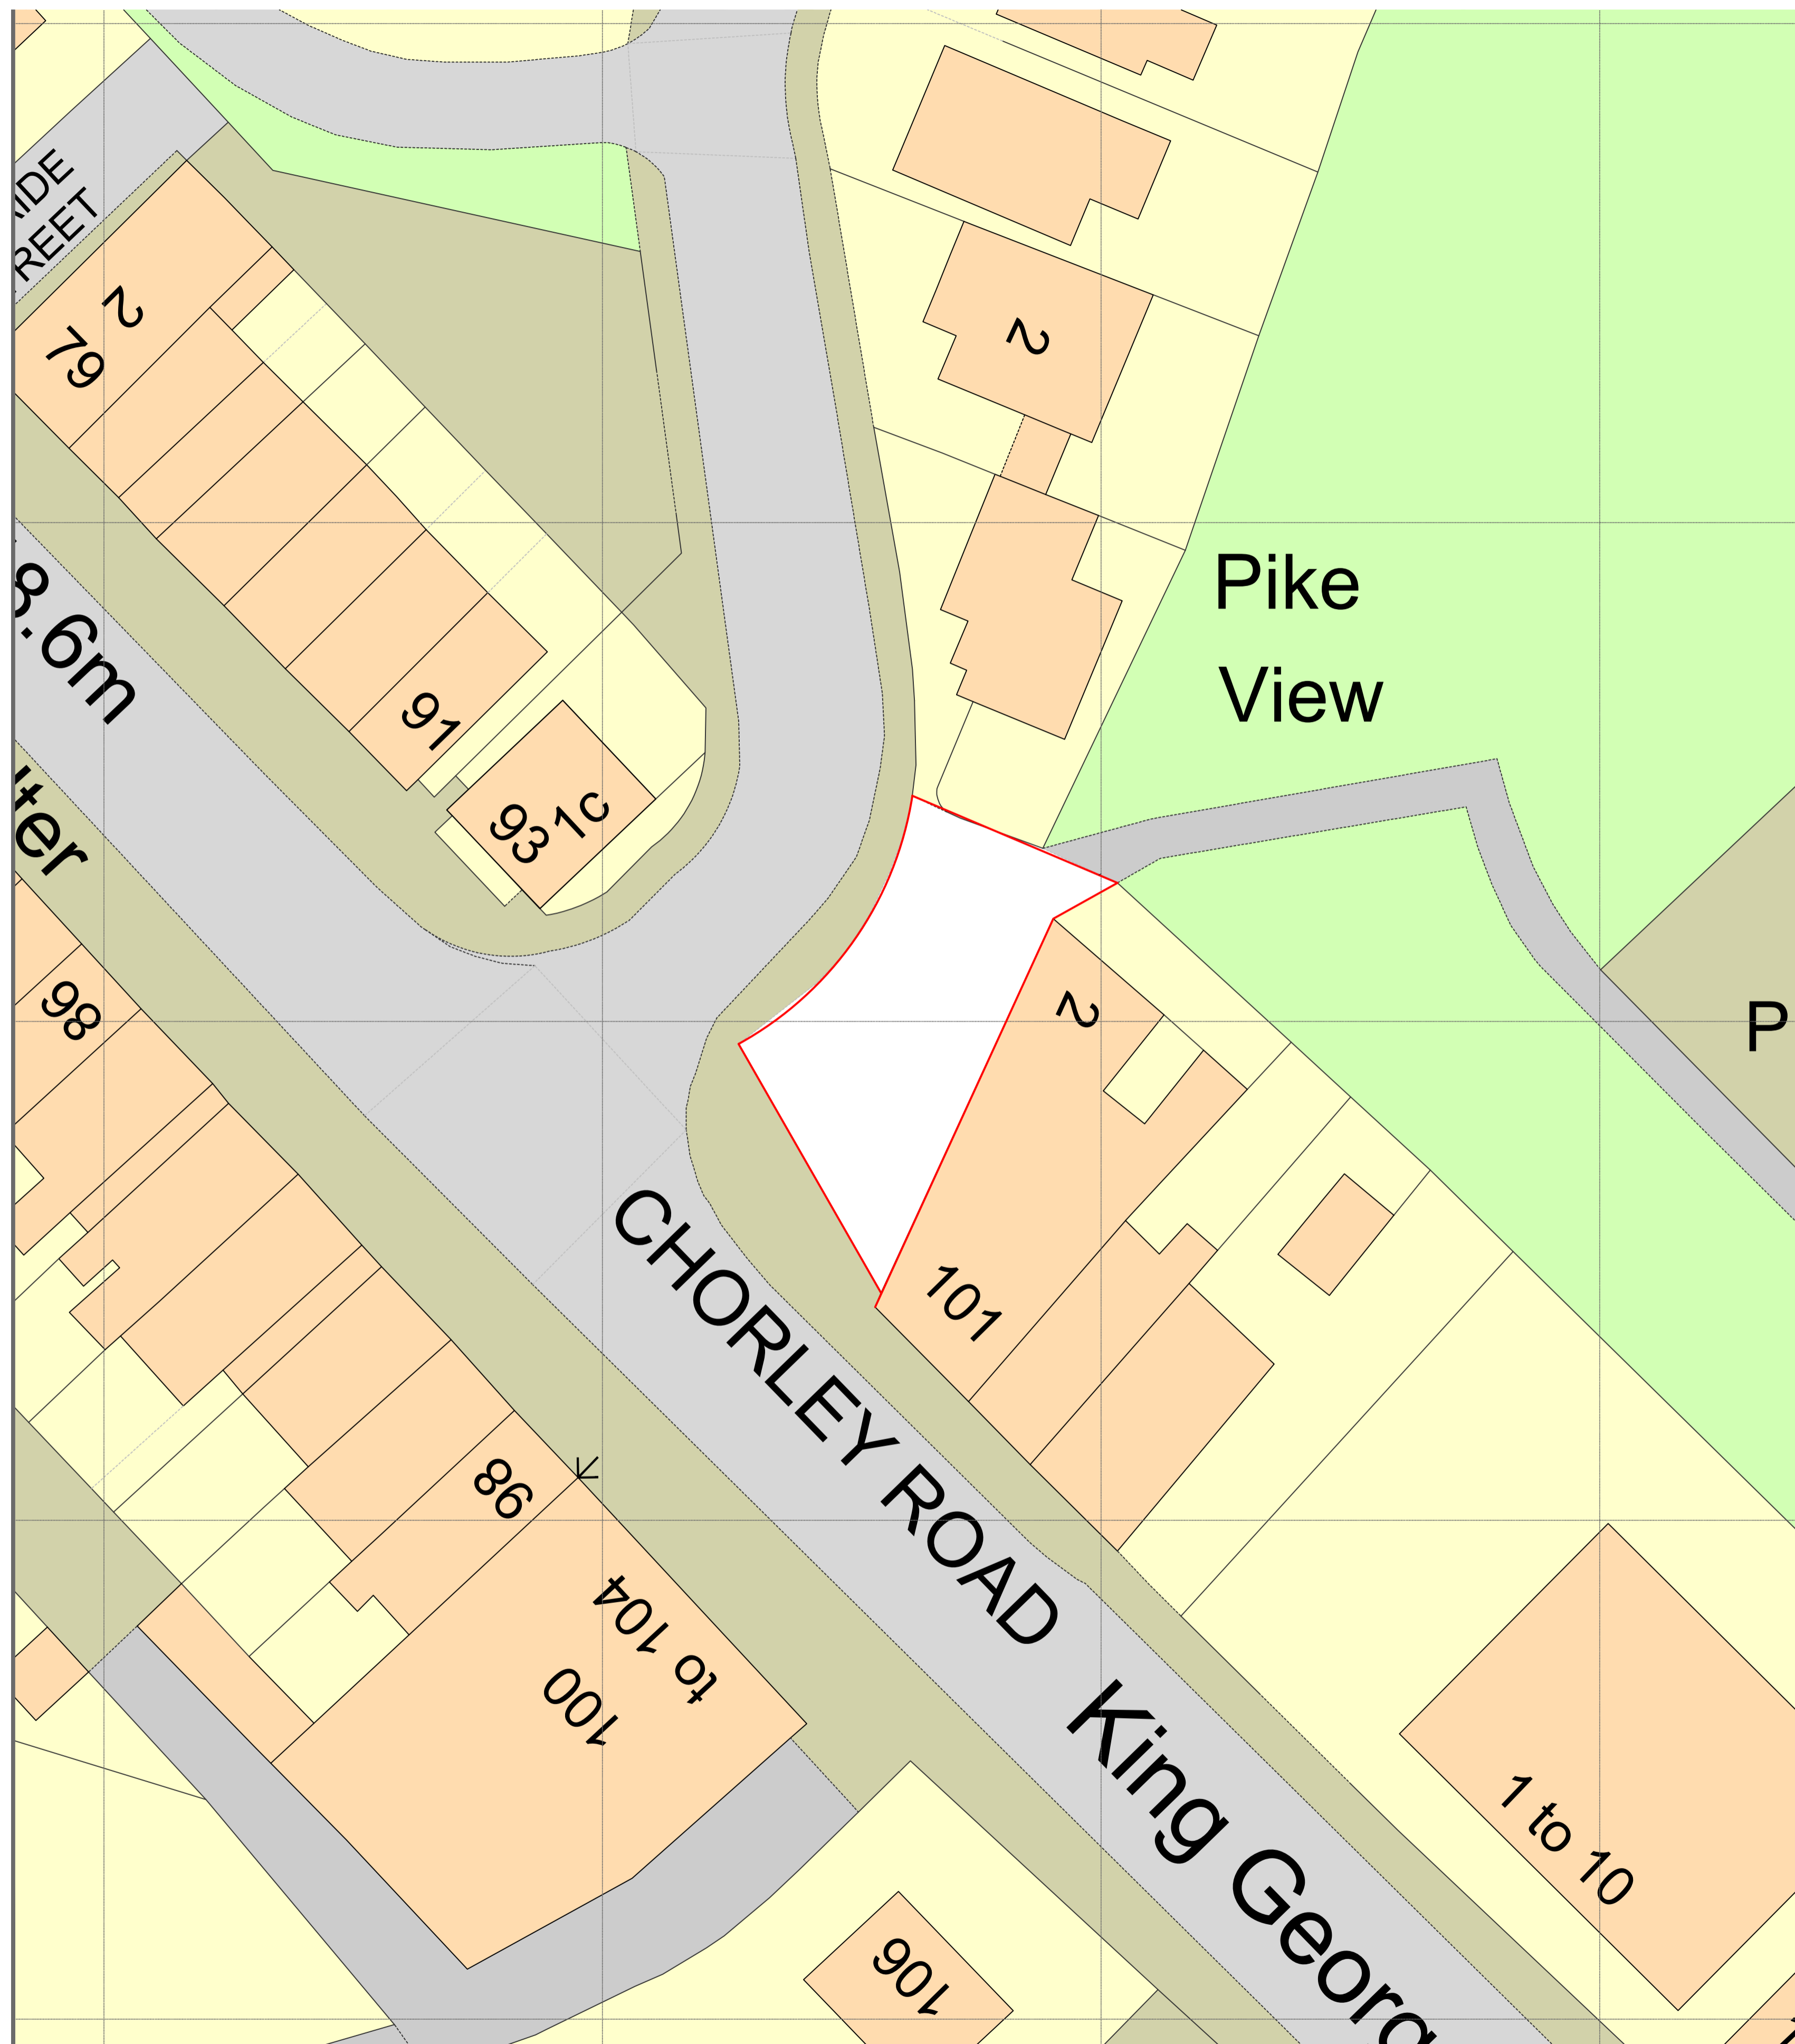

**EXISTING SITE PLAN**

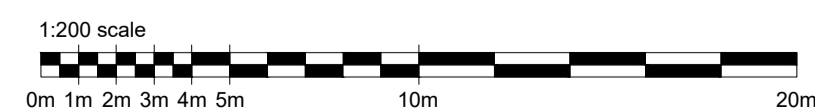

REVISION	DATE	NOTES



www.mwbarchitecture.com  
 Office Number: 01704 634372

Project No: 341  
 Client: Mark Horrocks  
 Project Address:  
 Land Adjacent to Chorley Road

Drawing No: **02001**  
 STATUS: TENDER  
 Date: 05.02.2024  
 Drawing Title: Existing Site Plan  
 Scale: 1:200 @ A1  
 Drawn: Checked:  
 CD  
 Status: Revision:  
 SO P01