



CUSTOMERS SERVICE
 ☎ 2 001 887
 07114086

APPROVED

BLOCK B

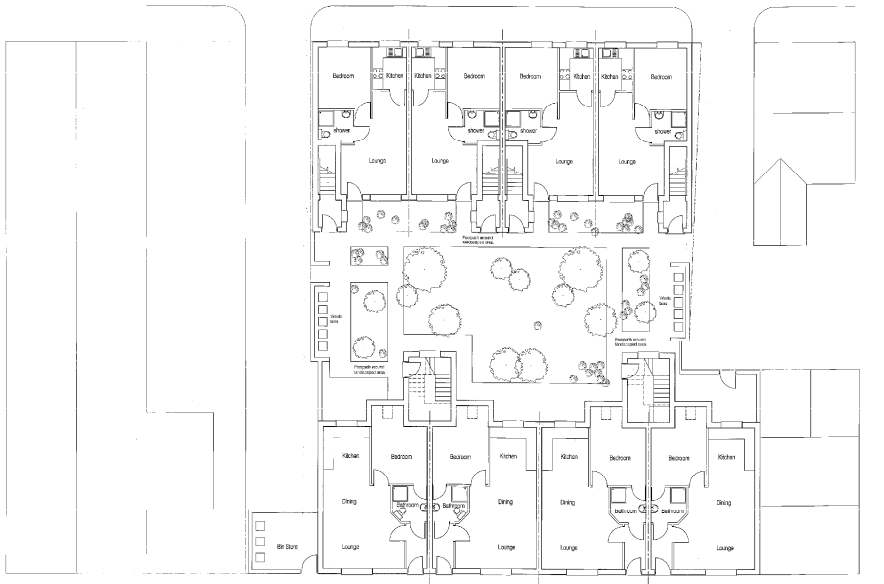

BLOCK A

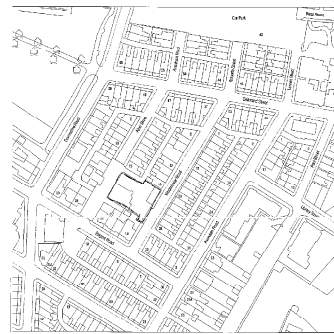

Location Plan 1:1250

Revision A Block B North Elevation window alignment for lobby. Complete proposed window. 15.05.2017	
DRAWING Proposed Site Layout	
PROJECT Proposed Apartments / Dwellings @ Land off Westminster Road Chorley	
SCALE 1:1000	DRAWING NO. ADD05/011/010A
DATE 28/11/07	DRAWN BY [Blank]