



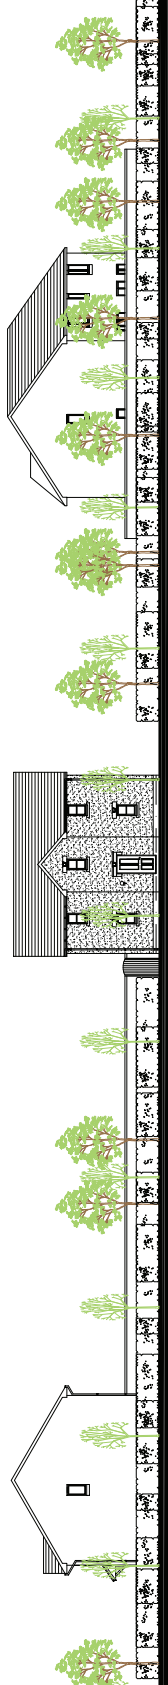

Plot 56 Plot 57 Plot 58 Plot 59



Plot 25 Plot 26 Plot 27 Plot 28

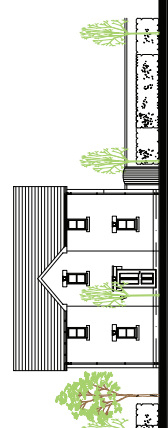

Plot 8 Plot 9 Plot 10



Plot 43 Plot 44 Plot 49 Plot 50 Plot 51 Plot 52 Plot 53 Plot 54



Plot 4 Plot 5 Plot 6 Plot 10 Plot 11 Plot 12 Plot 13 Plot 14 Plot 16

C Final Planning/Highway arrangements G Site plan A Door Syles amended	DCL 27-2-11 DCL 27-2-11 DCL 17-2-11	By Date
STEWART Milne Smart Home Homes Harrier House 2 Lumsdalle Road Centre Business Park M25 0JF Telephone (0151) 866 8900 Fax (0151) 866 8909	STEWART Milne Harrier House 2 Lumsdalle Road Centre Business Park M25 0JF Telephone (0151) 866 8900 Fax (0151) 866 8909	
TITLE: Streetscenes		
FOR: Parcel 'L', Buckshaw Chorley		
drawn by: DGL checked by: date: Jan 2011 scale: 1:200 @ A2	drawing no: 1183SMH/BPL/SS01	rec: C



Parcel 'L', Buckshaw, Chorley