
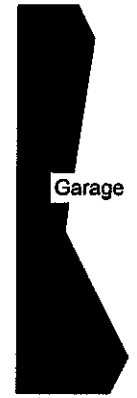
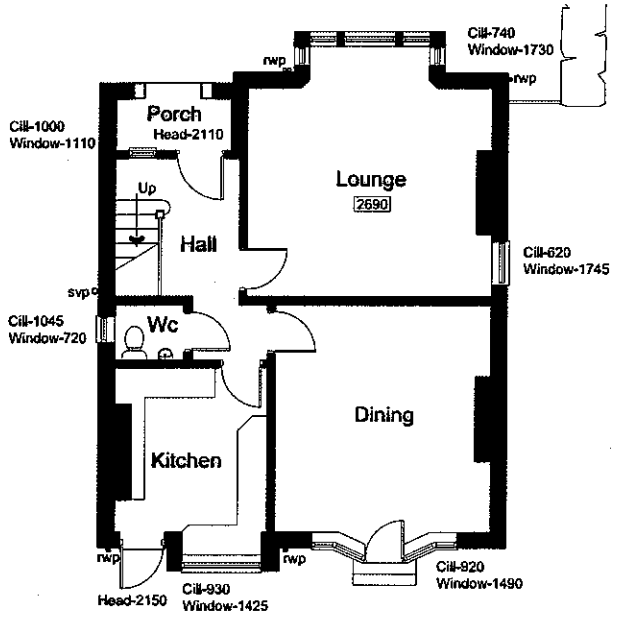


Rear Elevation



Side Elevation

Front Elevation


Side Elevation

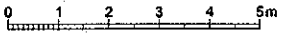

Garage

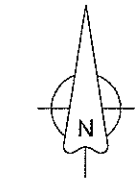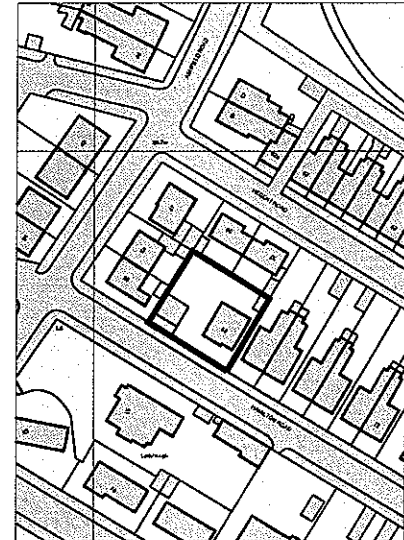


Location Plan

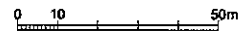

Ordnance Survey, (c) Crown Copyright 2011. All rights reserved. Licence number 100020449

Ground Floor Plan

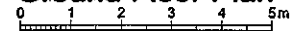

<b>PGB</b> Architectural Services LTD		<b>CLIENT</b> Mr A Bradley	<b>PROJECT</b> Proposed Extension	<b>DRAWING TITLE</b> Plans and Elevations as Existing
Lily Cottage 12 Glen Avenue Knowle Green Preston PR3 2ZQ		84 Hamilton Road Chorley PR7 2TJ	<b>JOB NO.</b> SCALE: 1:100	<b>DRAWING NO.</b> 01 REVISION
m. 07866 368565 t. 01254 820892 e. info@pgb-arch.com	<b>PAPER SIZE</b> A3 <b>DATE</b> Dec 2010	<b>DATE</b> Dec 2010	<b>SCALE</b> 1:100	<b>REVISION</b>