




EXISTING UTILITY BLOCK

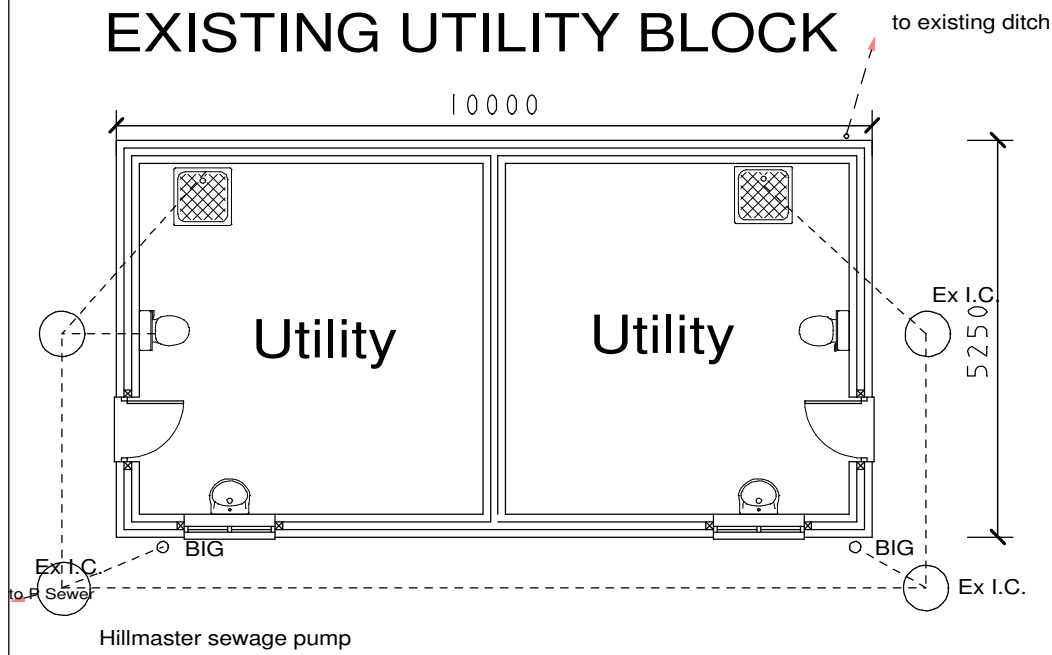


Floor Plan

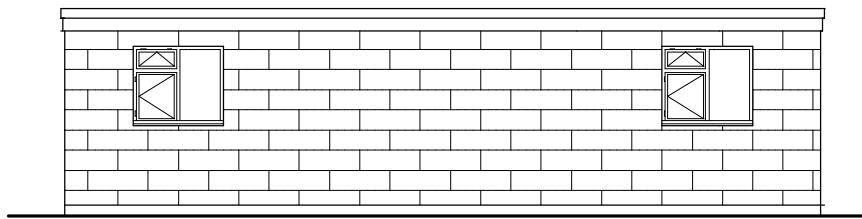

Front Elevation

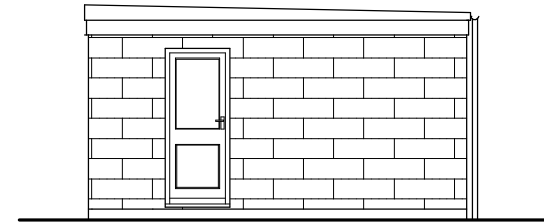

Side Elevation

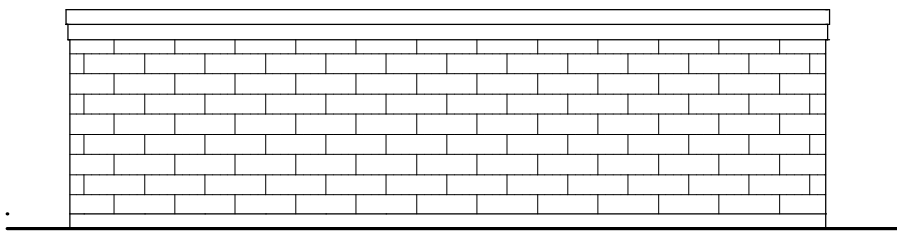


Rear Elevation


NOTE "COPYRIGHT ACT"

This drawing is supplied for YOUR information only. It should not be copied, duplicated or reproduced in any form, in part or in total without the expressed permission of E & P Building Design given in writing. Should you require additional copies please ask.



PROPOSED STABLE BLOCK

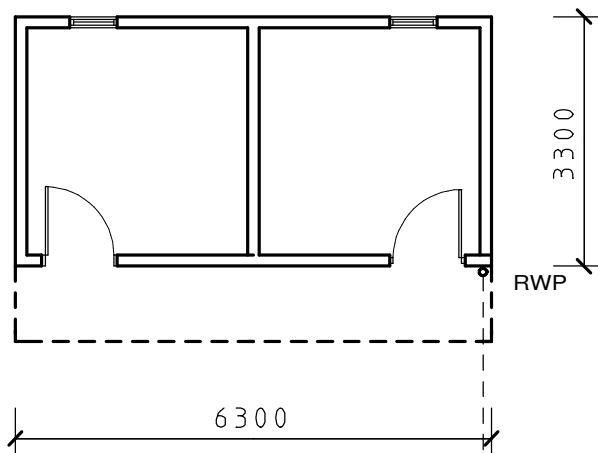


Floor Plan

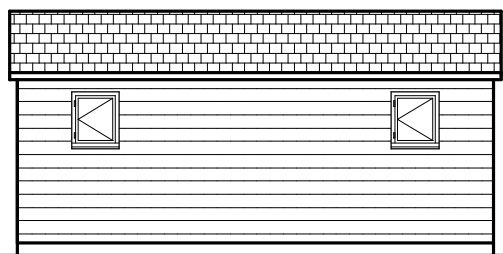

Rear Elevation

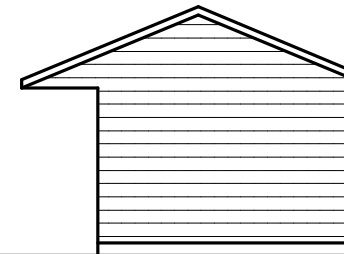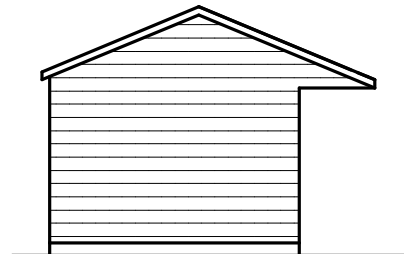

Side Elevation

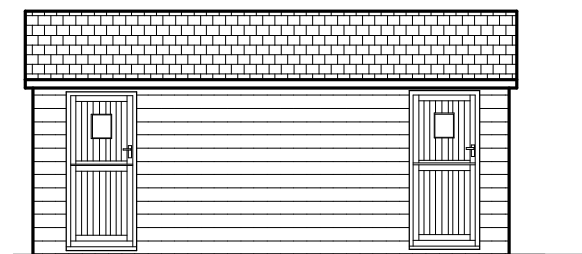

Front Elevation


100 X 50 TIMBER FRAMING CLAD EXTERNALLY WITH FEATHER EDGED BOARDING STAINED LIGHT BROWN, WITH TILE EFFECT FELT ROOFING, AND 1000MM OVERHANG ROOF TO FRONT, ON 150 CONCRETE BASE FINISHED 10MM ABOVE GROUND LEVEL.

STANDARD STAINED TIMBER WINDOWS AND STABLE STYLE DOORS.

ALL EXTERNAL LIGHTING CONCEALED DOWN LIGHTS WITHIN ROOF OVERHANG.

DO NOT SCALE
CHECK ALL DIMENSIONS ON SITE
IF IN DOUBT, ASK SURVEYORS

1.5 cu mt soakaway 5 metres from buildings

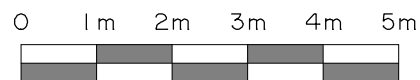

ALL STRUCTURAL
TIMBER TO BE STRESS
GRADED AND
PRESERVATIVE
TREATED

EXISTING UTILITY BLOCK AND PROPOSED STABLE BLOCK
HEATH PADDOCK, HUT LANE, HEATH CHARNOCK, PR6 9FP

E & P Building Design

S A C Harrison MaPS, Tech IOSH.
(Member of the RIBA and the RTP1.)

THE GABLES, FIELD WALK, MILDENHALL, BURY ST EDMUNDS, SUFFOLK, IP28 7AH
TELEPHONE 01638 717379.

FAX 01638 714725.

MOBILE 07802 314538

E-mail:- office@eandpbuildingdesign.co.uk

Architectural Services and Building Surveyors.
Town Planning and Listed Building Consultants
Project Safety Consultants and Risk Assessors
Party Wall Surveyors - Project Managers.

Web address:- eandpbuildingdesign.co.uk

DRAWING NO 11 - 5051-01 REV A

DATE 12TH JUNE 2011

SCALE 1:100