



11/00581/000

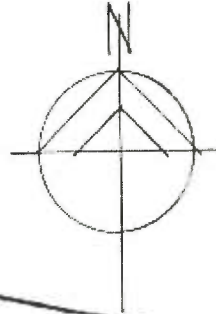


SHORLEY BOROUGH COUNCIL  
 TOWN AND COUNTRY PLANNING ACT, 1990  
 17 AUG 2011  
 THIS IS THE PLAN REFERRED TO IN  
 APPLICATION No. \_\_\_\_\_  
 COPIES TO \_\_\_\_\_

A49 Preston Road

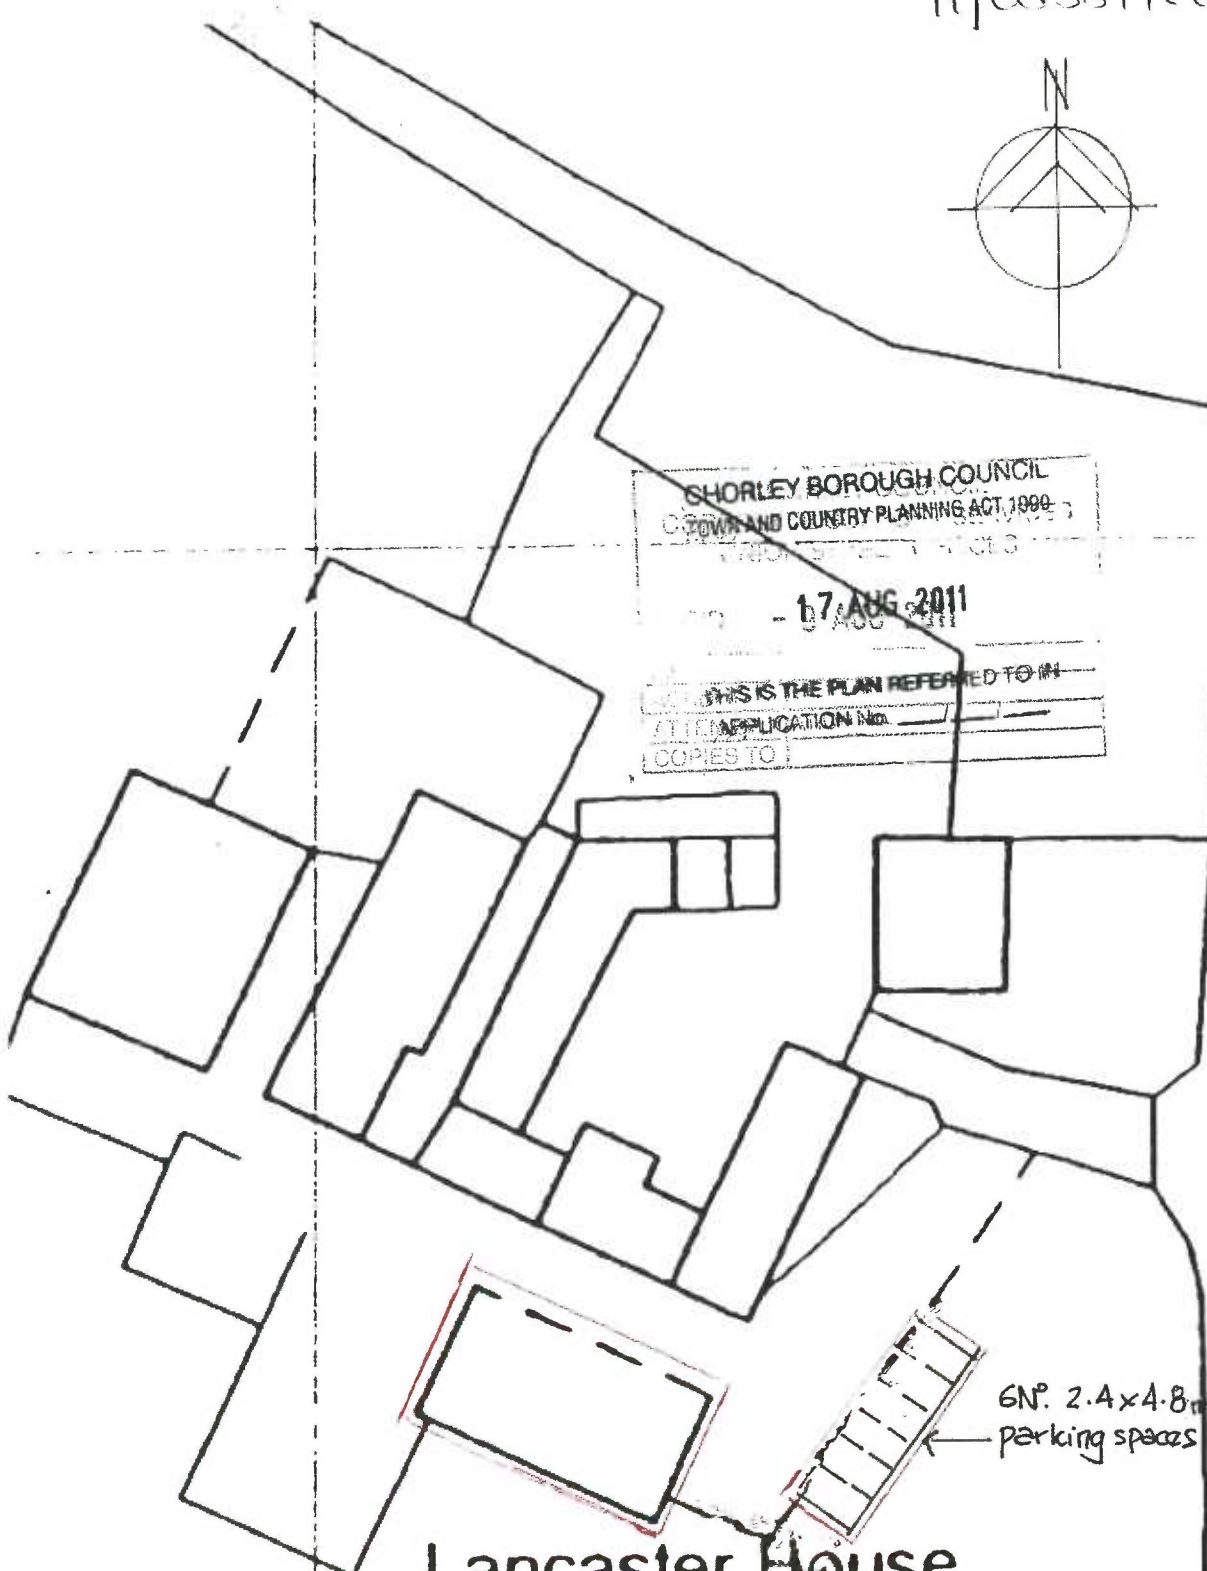

6N. 2.4x4.8m parking spaces

Lancaster House

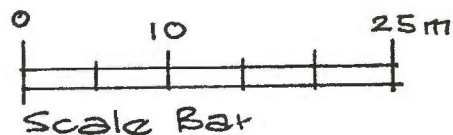

Site Plan Scale 1:500