
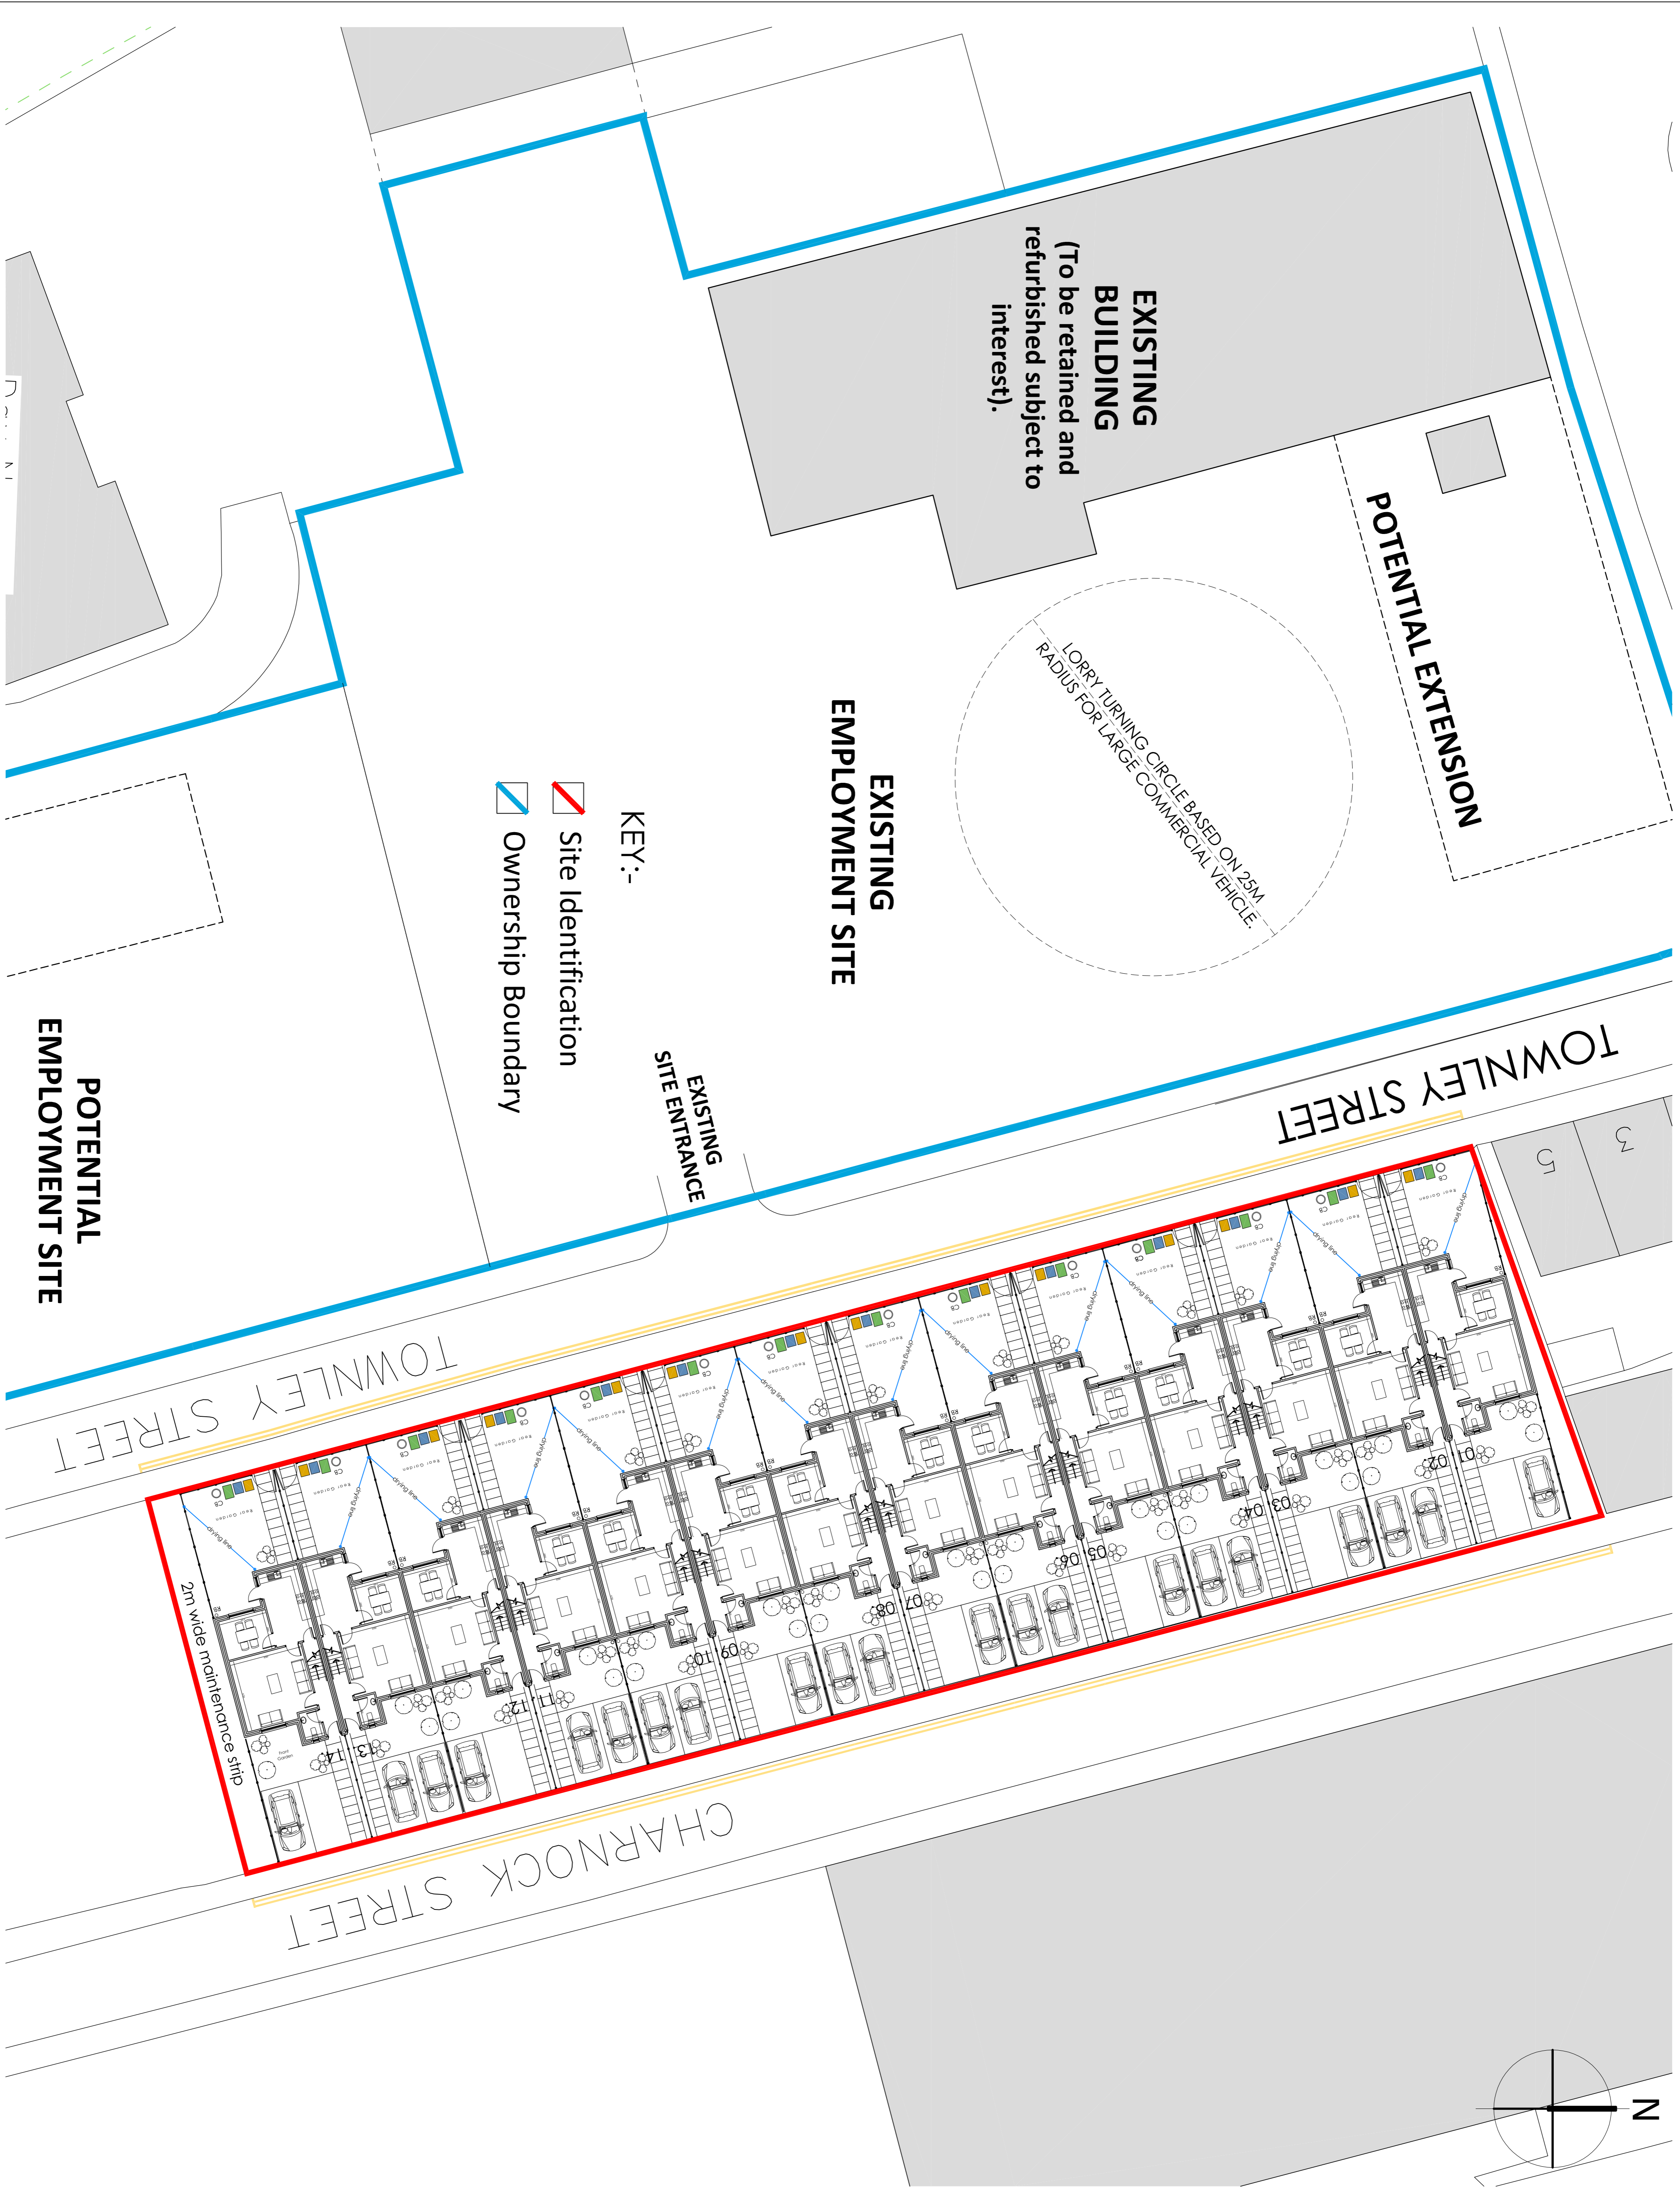



Notes:

The drawing and design are copyright and may not be reproduced without the written consent of JYM Partnership. All dimensions are to be checked and verified on site prior to commencement of any work, and/or preparation of any shop drawings. Size of and dimensions to any structural elements are / dimensions, size of and dimensions to any service elements are indicative only. See service engineer drawings for actual size and dimensions. This drawing to be read in conjunction with all relevant Architect's drawings, specifications and/or all of drawings on this site. See 'Contract Documents' for further details. **DO NOT SCALE FROM THIS DRAWING.**

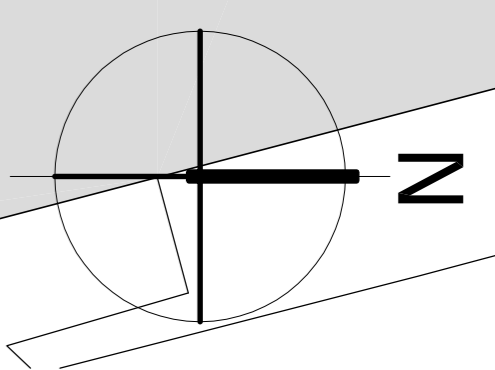

 <p>Ok House 28 Sceptre Way Bomber Bridge Preston PR5 6AW Tel : 01772 323666 Fax : 01772 338611 Email : jym@jympartnership.co.uk www.jympartnership.co.uk</p>	
Project:	Residential Redevelopment of Townley Street Lancashire PR6 9PJ
Client:	Elmwood Construction LLP
Drawing title:	PROPOSED Detailed Site Plan
Scale:	1:200 of A1.
Drawn:	JLC
Checked:	CM
Date:	4th October 2011
Project no.	0922
Dwg. no.	25
Rev.	A

Rev	Date	Revision
A	04.10.11	Appropriate parking restrictions to housing frontages to be considered.