



ROSKLYN

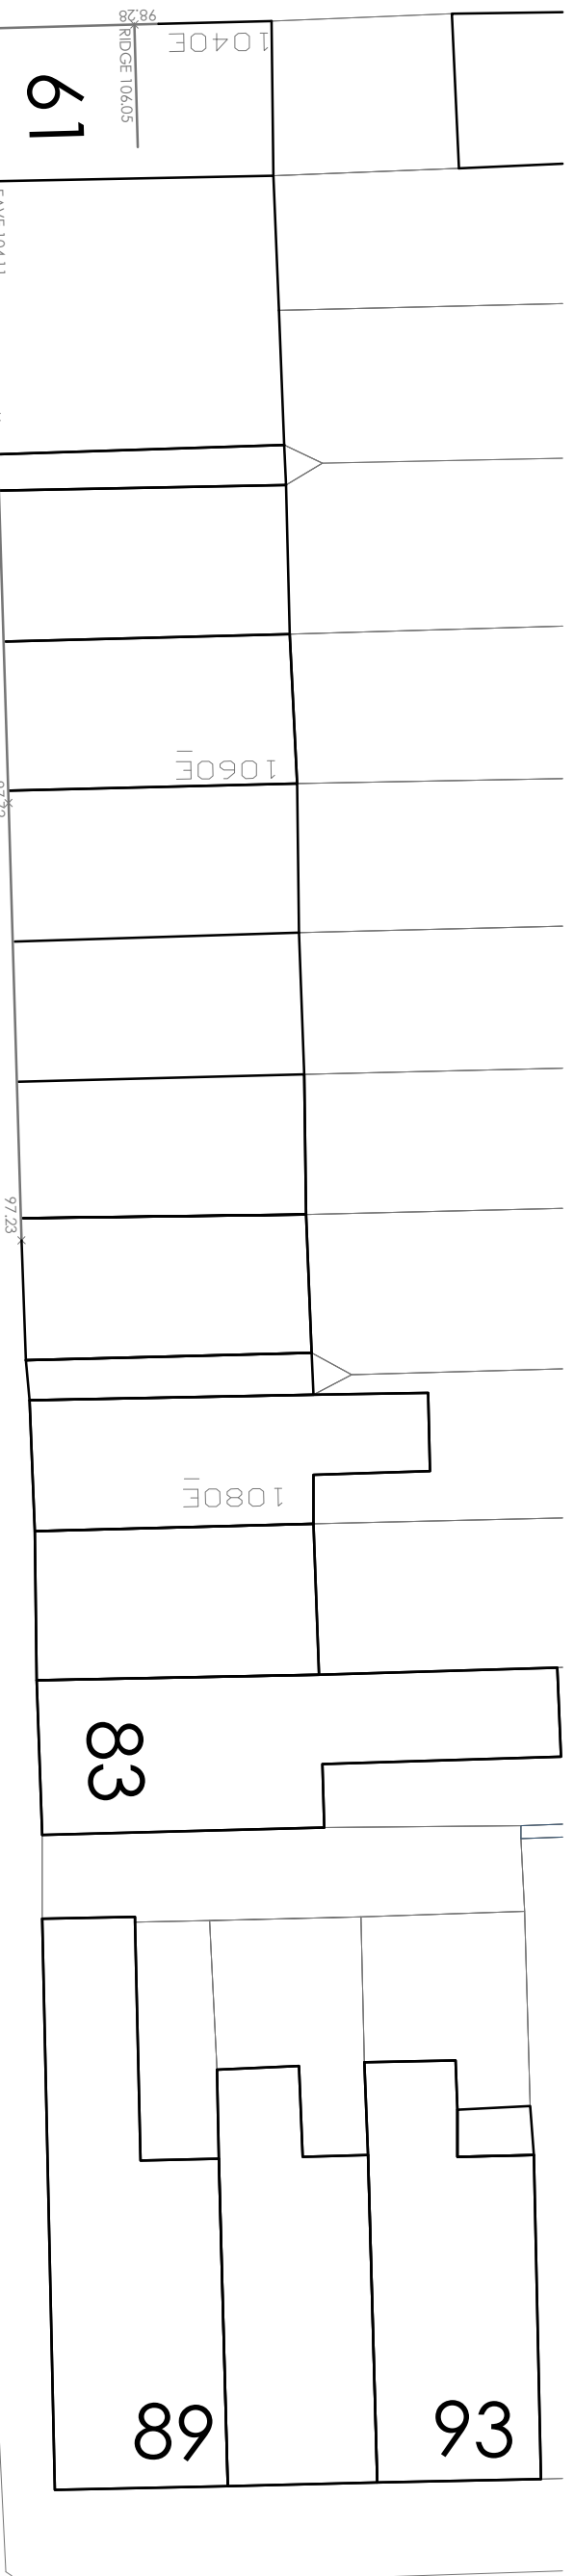

WORTHY STREET

BROOKE STREET 95.7m

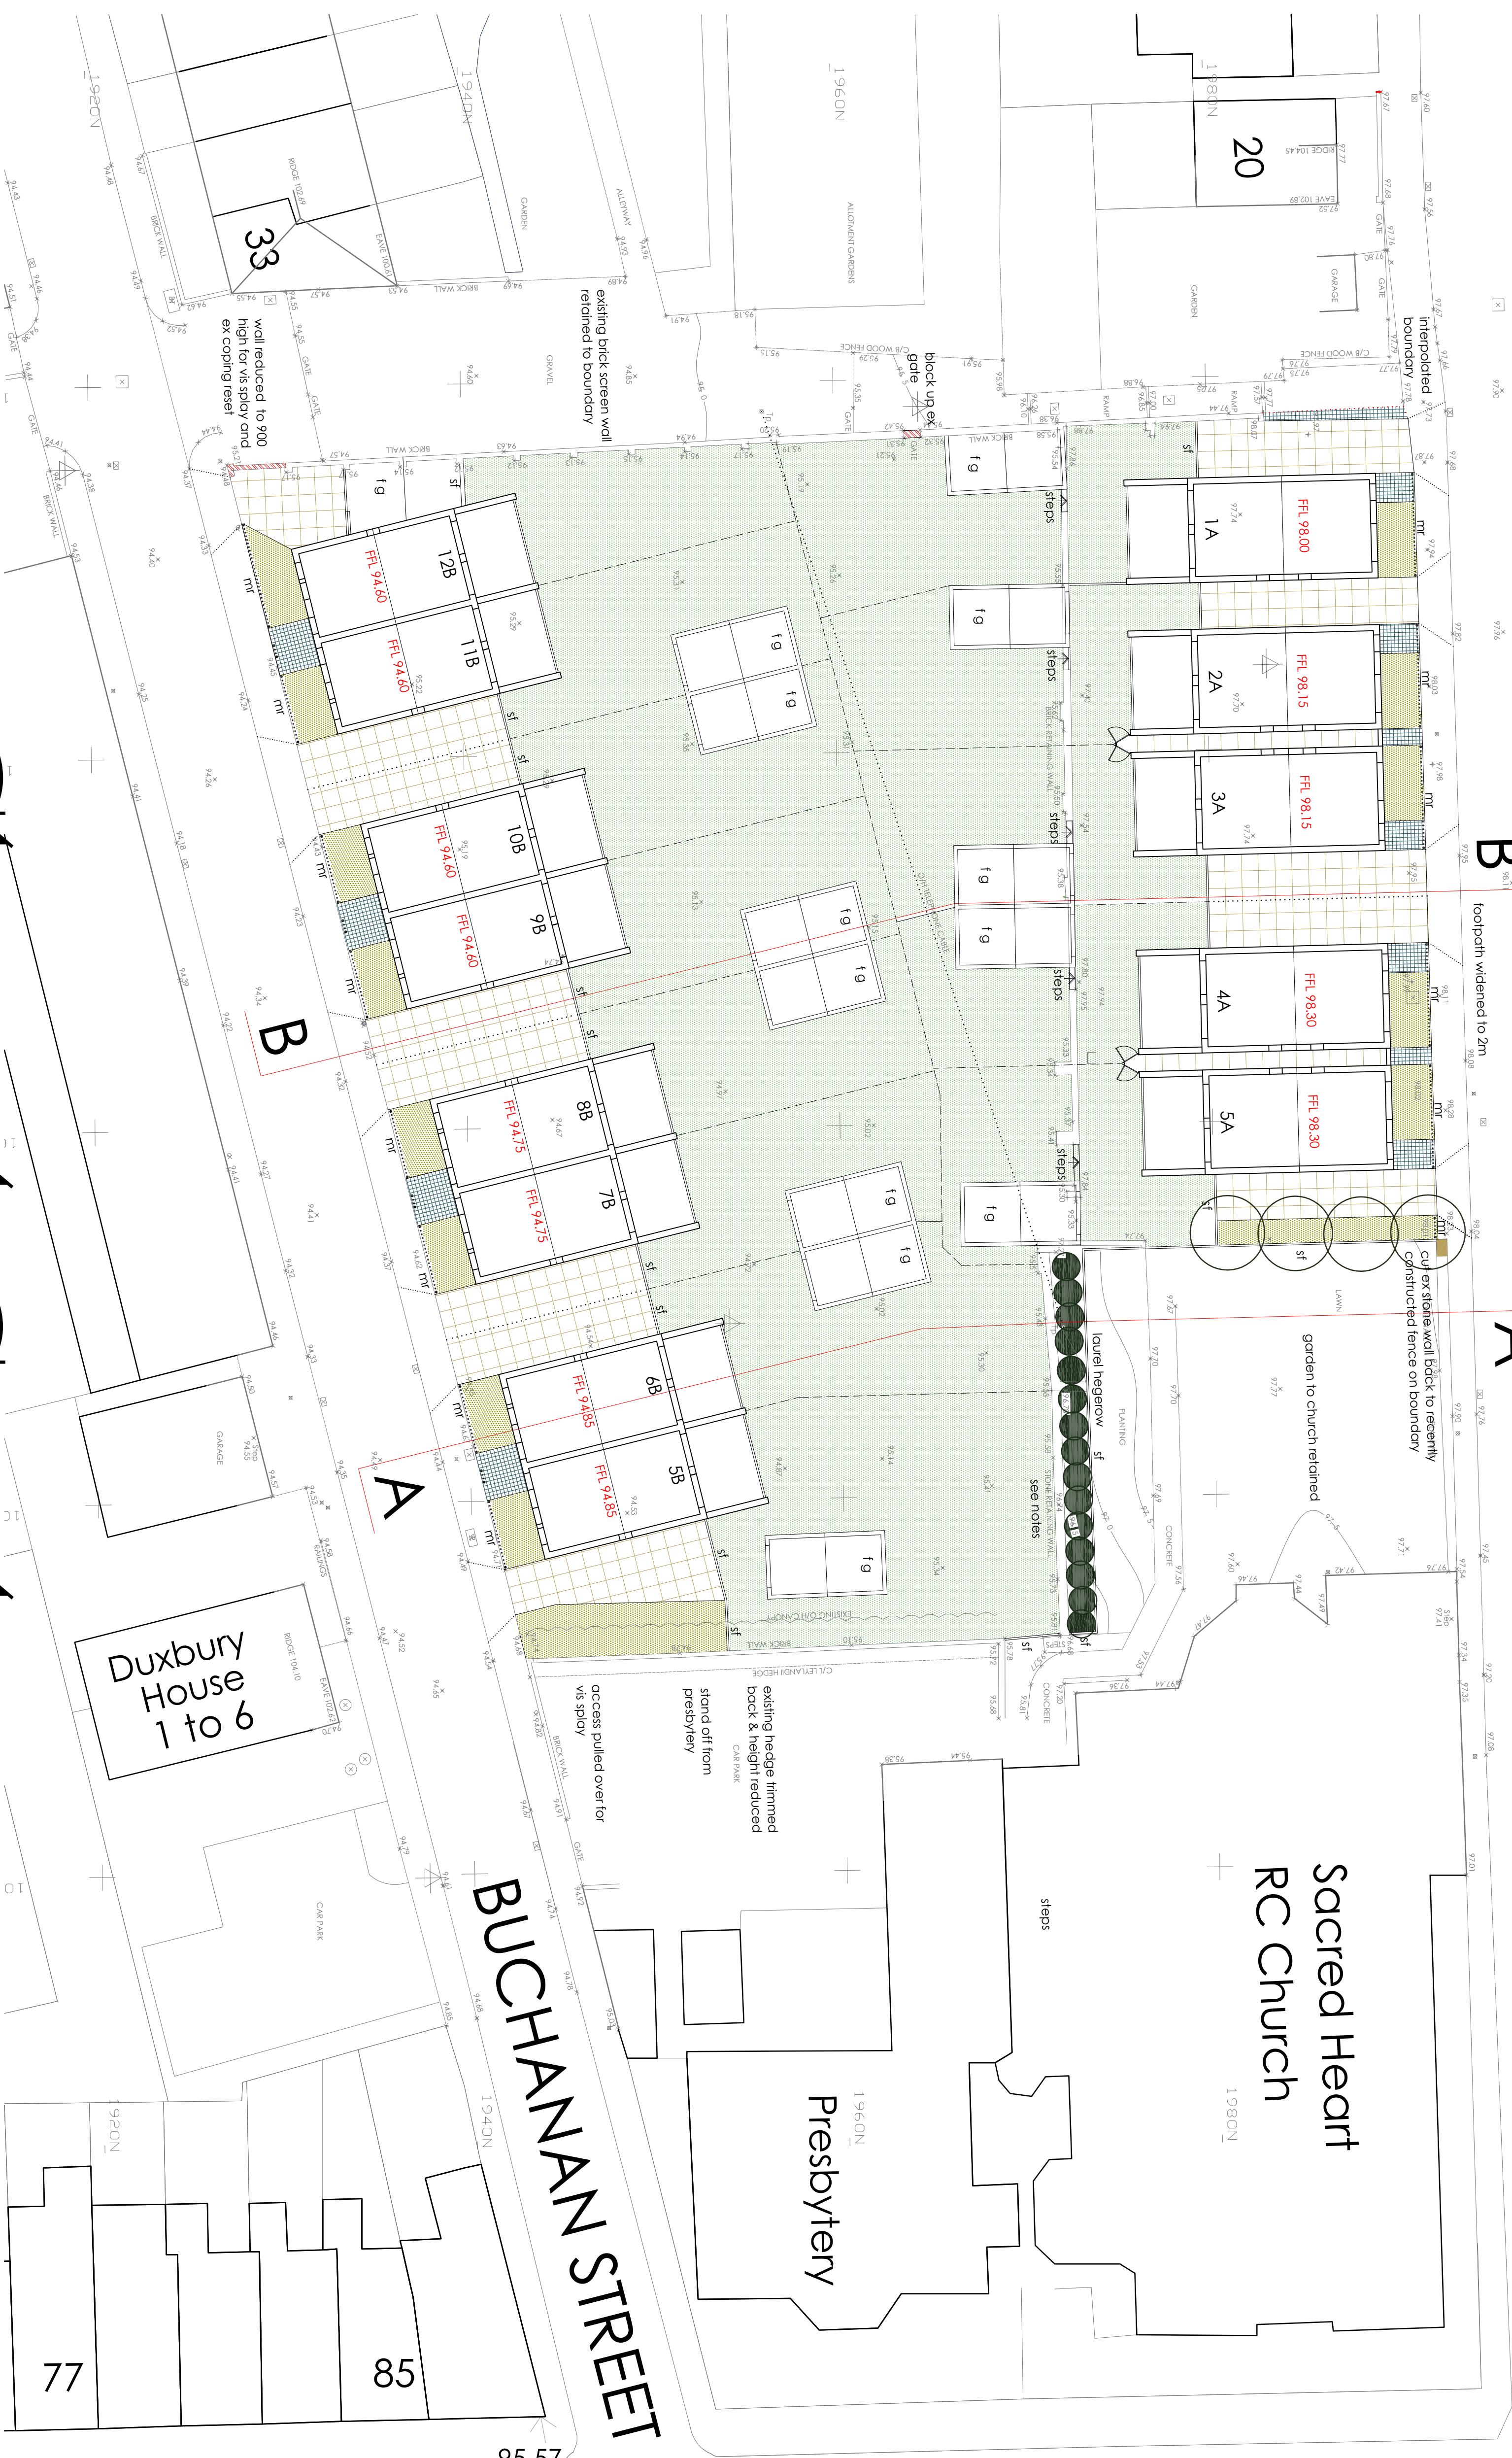

Chapel Gardens

Duxbury House 1 to 6

BUCHANAN STREET



T & J 01772 88 66 66

 Fox 07006 90 90 60


 MOB 07971 25 25 70

notes

 ■ the others kilwood church road trees position p/d 3sh

 this drawing is the copyright of T & J & no reproduction is allowed without written consent.

 all survey data by chis heaton surveys

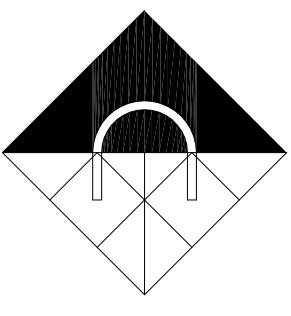

legend

- ground cover planting
- rear garden area
- existing tree
- proposed tree
- existing hedge
- new hedge
- buff col flags
- granite setts / tegula
- screen fence
- matching gate
- post and rail fence
- metal railings
- retaining wall
- future garage

landscaping notes

The landscaping scheme is for the structure of the landscaping only and a full 1:200 scheme with plant locations will be prepared on receipt of planning approval.

retaining walls are to be inspected by an Engineer and the safety assessed prior to commencement of works.

see also details of fences walls etc as submitted with the application.

accommodation		no. pkgs
A	3 bed house	5 10
B	3 bed house	8 16
	total	13 26

revisions	
A	levels and site section lines 30 05 11
B	Planning Retplan 17 06 11
C	Planning Retaining walls 20 06 11
D	Planning Replan 14 07 11

churchstone properties
proposed site plan

date	29 03 11	drawing no	
scale	1 to 200	1004_P_03	
drawn	D P I		