




SITE PLAN SCALE 1:200

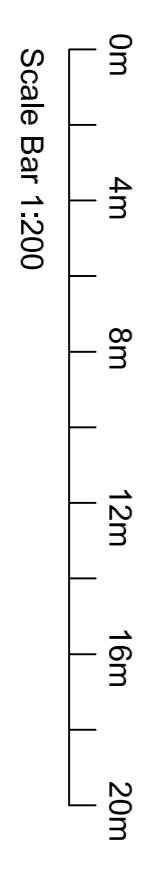


remove existing access and reinstates footpath in accordance with planning approval 07/00898/FUL

area edged red = 0.16ha



LOCATION PLAN SCALE 1:1250

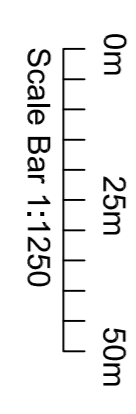

REVISIONS
A : plots 5, 6, 7 and 12 denoted; site plan now at 1:200

asl 26/09/11

CLIENT W.Mansden & Sons	ARCHITECTURAL CONSULTANTS LMP 213 PRESTON ROAD WHITTLE E.WOODS LANCASHIRE RG7 7FS TEL: 01257 281555 www.lmparchitects.co.uk
PROJECT Proposed residential development for 12 houses at 37-41 Wigan Road, Euxton, Chorley	DRAWING TITLE Proposed Full Planning Plots 5, 6, 7 & 12 Proposed Site Layout and Location Plan
DRAWING DATE 08/07/10	SCALE as shown@A1
DRAWN asl	DWG No. 05/133/P10
REV A	

