


Existing Front Elevation


Datum = 116.00m

Datum = 116.00m

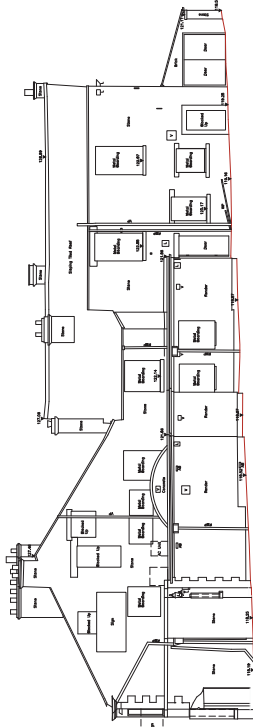


Existing Side Elevation

Datum = 116.00m

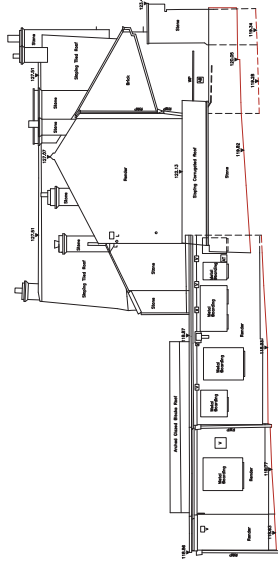

Existing Rear Elevation

Datum = 116.00m

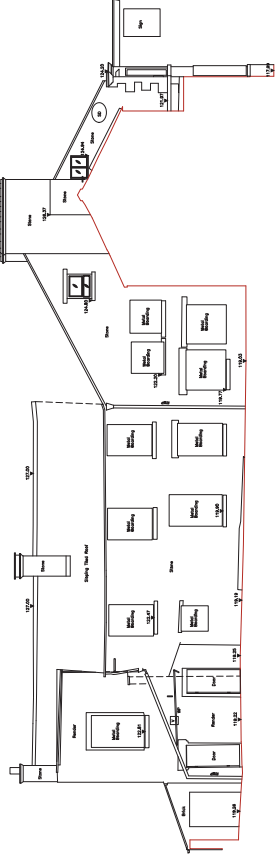

Existing Side Elevation

Datum = 116.00m

For **PLANNING PURPOSES**

Revision

By / Approved



Office 7, Gateway 1000  
Arlington Business Way  
Whittle Way  
Strevelling  
Haverhill  
SG3 2FP  
t: 01438 748650  
f: 01438 748659  
e: arco@archer.co.uk  
www.archerarchitects.co.uk

Client:  
**TOM JONES PROPERTIES**

Project:  
**176 CHORLEY ROAD, ADDLINGTON  
CHORLEY, PR6 9LQ**  
Drawing Title:  
**EXISTING BUILDING  
ELEVATIONS**

Scale: 1:10000A1 Date: 08/09/11 Drawn: IC Checked:  
Project No: 3984 Drawing No: (P) 202 Revision: