




DIMENSIONS NOT TO BE SCALED FROM THIS DRAWING

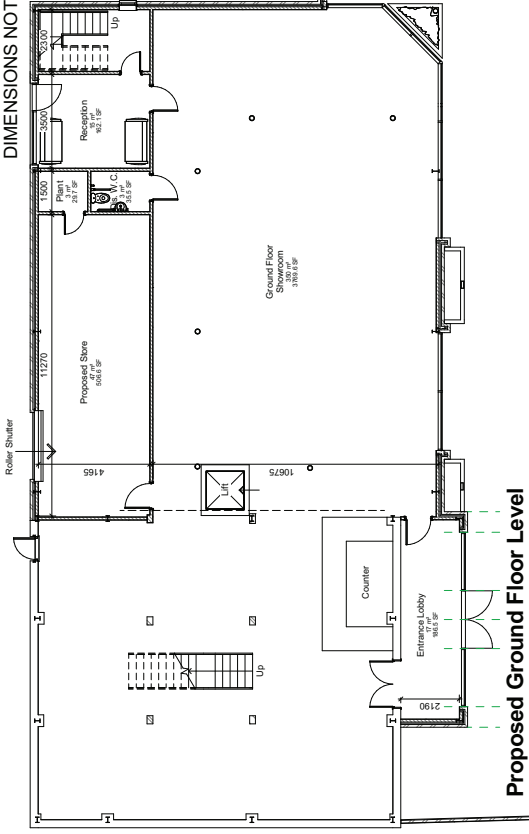


Proposed Ground Floor Level
1 : 100

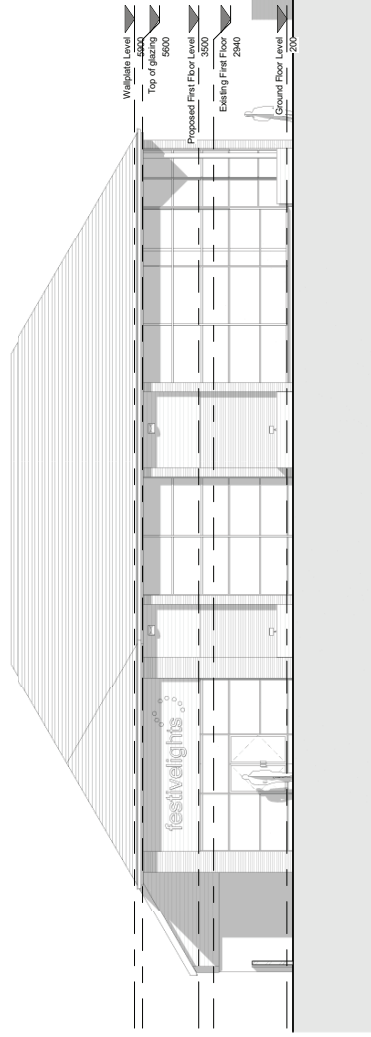


Proposed North East Elevation
1 : 100

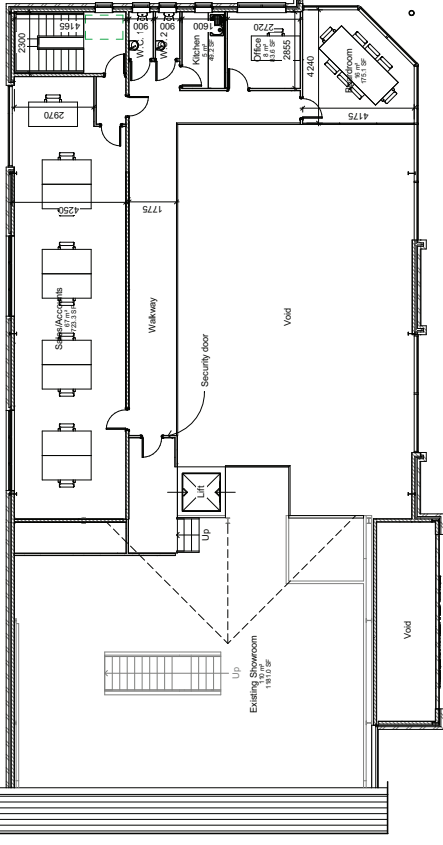


Proposed First Floor Level
1 : 100

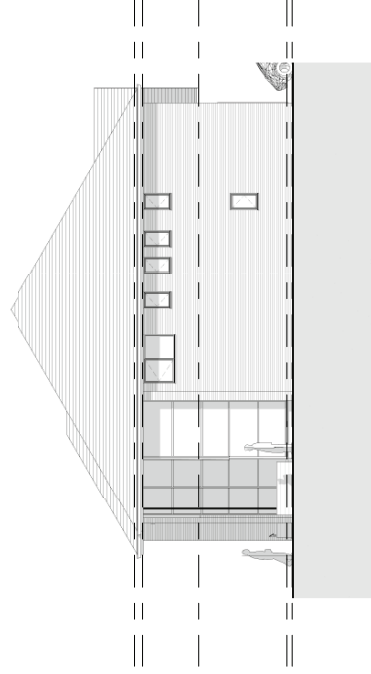

Proposed North West Elevation
1 : 100

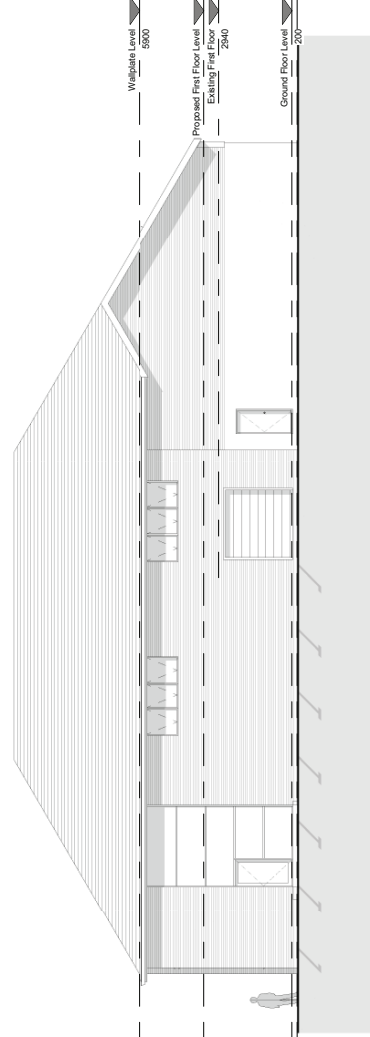

Proposed South West Elevation
1 : 100

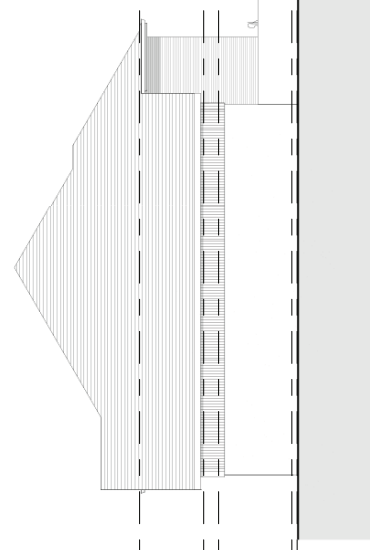

Proposed South East Elevation
1 : 100

Rev.	Description	Date

Project Proposed Replacement Building Disklok House Preston Road Charnock Richard Chorley PR7 5HH for Festive Lights Ltd		No. 14 Windley Street Blackpool PR1 3JJ Tel: 01753 826400 Fax: 01772 561700 Tel: 01753 826400 Fax: 01772 561701 www.ajuk.com Email: info@ajuk.com
Alan Jones Chartered Surveyors ARCHITECTURAL & EXTERIOR DESIGNERS PROJECT MANAGERS		
Proposed Floor Plans & Elevations - Planning Submission		
Drawn: KH Checked: KH Date: Aug 11 Scale: 1 : 100		
Drawing No.: PR11-196/02 Revision: A1 Page Size: A1		

