
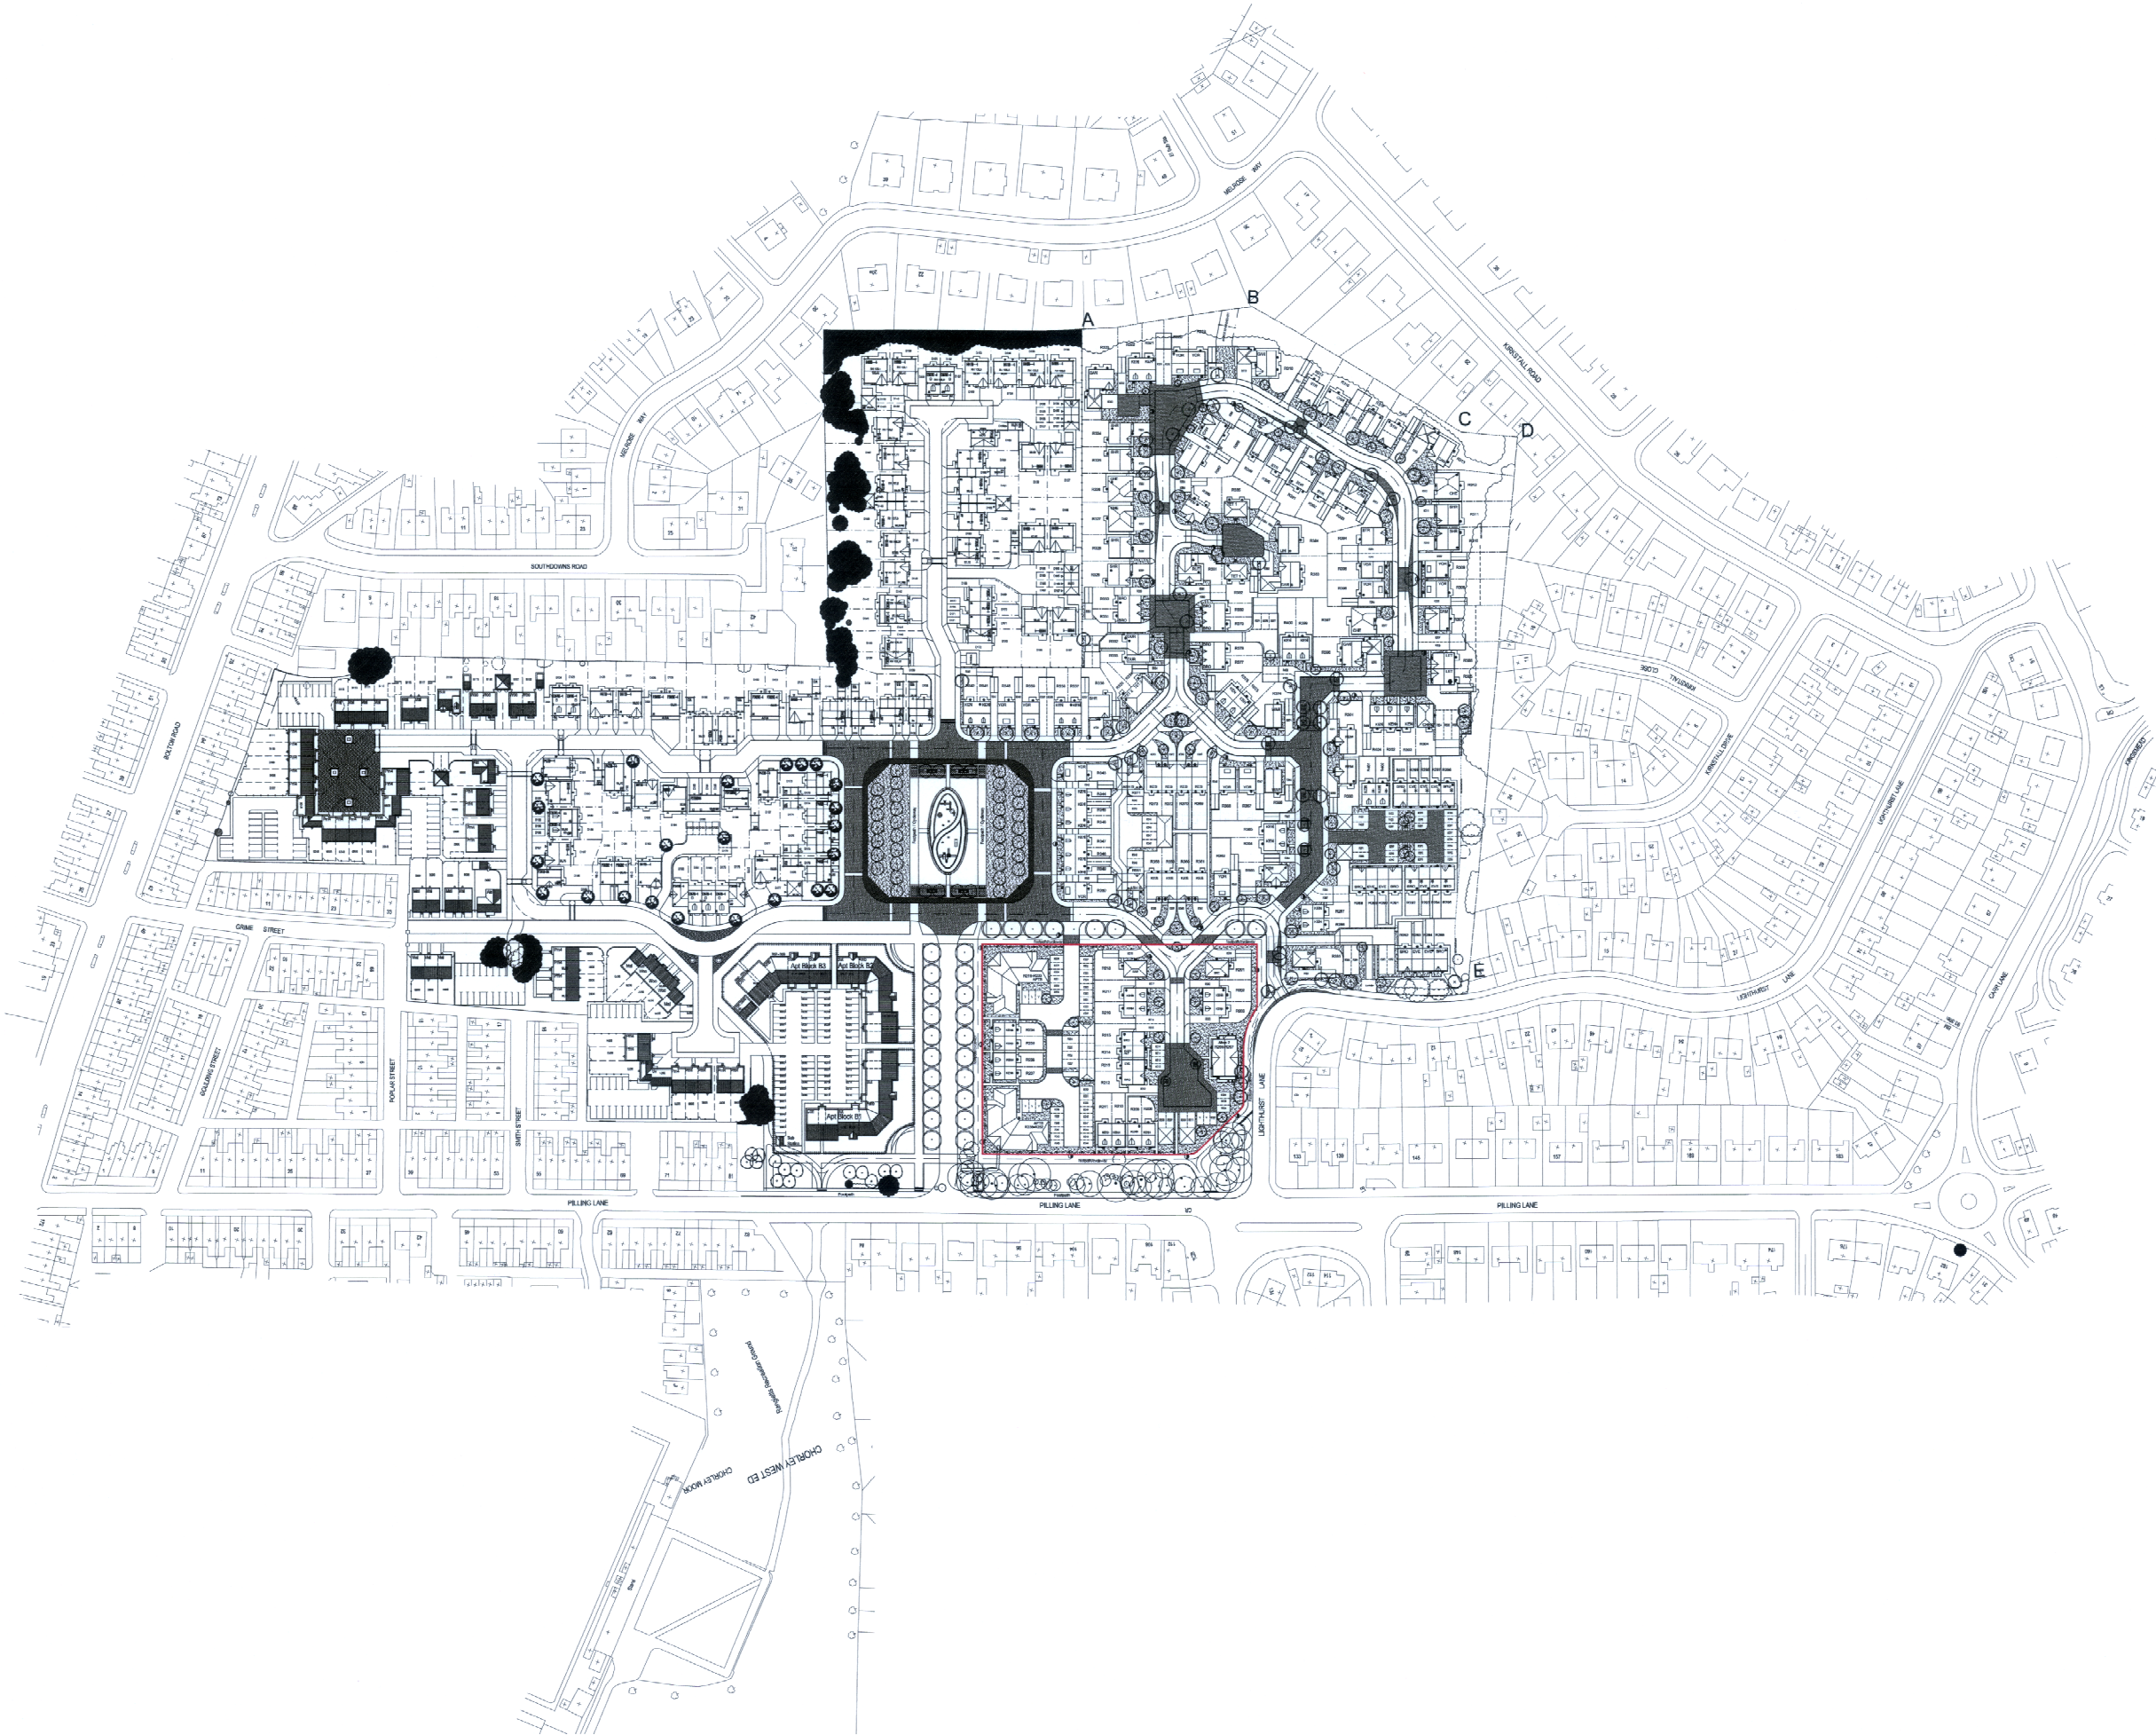


Legend



Redrow Ownership Boundary

Subject to Planning Approval



CHORLEY COUNCIL
CORPORATE SUPPORT SERVICES
16 APR 2012

J	11.04.12	Site Plan to Plans 201-289 submitted to LA for Planning approval	HC
I	27.01.12	Parking to Site plan areas amended to suit planners comments	HC
H	18.04.11	Parking to Site plan areas amended to suit planners comments	HC
G	23.02.11	Blue edged ownership boundary added.	JS
F	24.01.11	Reply to plots 281-299 & 400-402.	HC
E	09-11-10	Reply to plots 319-323.	HC
D	10-06-10	Submissions to Tenby house types	HC
C	18-05-10	Reply to plots 281-323/351/358-373/374-376 & 388-400	DGL
B	6-10-09	Red & Blue Edging amended	DGL
A	16-7-09	Reply to Plans 1623 - 1635 / 1631 / 1637 - 1637 / 1601 submitted	DGL

Rowden | Date | Amendment | Initials

REDROW HOMES
Redrow Homes (Lancashire) Limited
Redrow Homes, 14 Eaton Avenue, Buskirk Village, Chorley, PR7 7NA
Tel: 01772 643700 Fax: 01772 643701 Web: www.redrow.co.uk

Legal Disclaimer TBC
This layout has been designed after due consideration of our Contract & Conditions Plan

Development **Former Lex Auto Logistics**

Location **Pilling Lane, Chorley**

Marketing Name

Drawing Title **Location Plan**

Drawing Number **4081-11-02-003**

Revision **J** Scale @ A1 **1:1250**

Drawn By **NAM** Date Started **#**

Checked By **#** Date