




General notes:  
 1. All dimensions are to be taken on site prior to commencement of work and any discrepancy shall be immediately reported and resolved prior to work commencing. This drawing is to be read in conjunction with all relevant drawings and specifications relating to the job whether or not indicated on this drawing. Copyright reserved to mck associates ltd. and the drawing may not be used or reproduced without prior written consent.

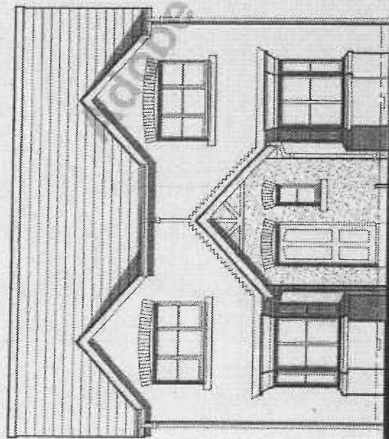


Front Elevation

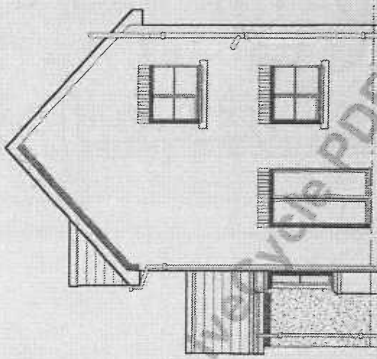


Side Elevation

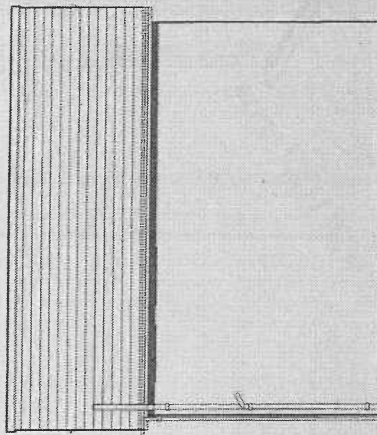


Rear Elevation

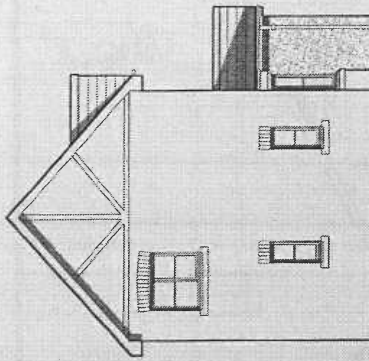

Side Elevation

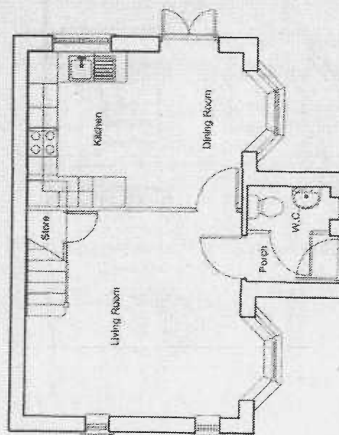

Ground Floor Plan

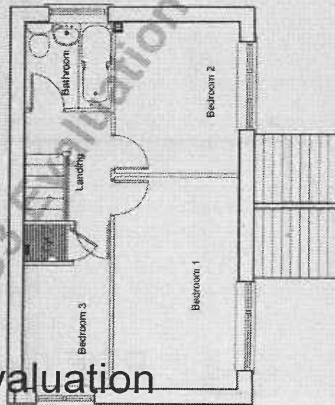

First Floor Plan

12/12/19


CHURLEY COUNCIL CORPORATE SUPPORT SERVICES UNIFORM ESTABLISHMENTS	
REC'D	17 JUL 2012
FILE	
ACK'D	
ATTEN OF	
COMPL'D	

PDF Generator Evaluation

PLANNING

Client: <b>JONES HOMES</b>	Project: Deighton Road, Chorley	Drawing title: Plot 52 - Langley 3 Proposed floor plans & elevations	Job No: 10-011	Drawing No: HT10	Rev: B	Date: APRIL 11	<b>mck associates limited</b> architectural • building surveying • project management burraby villa • 48 westing street road • tulwood • creston • vic 3083 tel: 01772 774510 fax: 01772 774511 mck@mck-associates.com.au

General notes:  
 do not scale the drawing.  
 all dimensions to be checked on site prior to commencement of work and any discrepancy shall be immediately reported and resolved prior to work commencing. this drawing is to be read in conjunction with all relevant drawings and specifications relating to the job whether or not indicated on this drawing. Copyright reserved to mck associates ltd, and this drawing may not be used or reproduced without prior written consent.

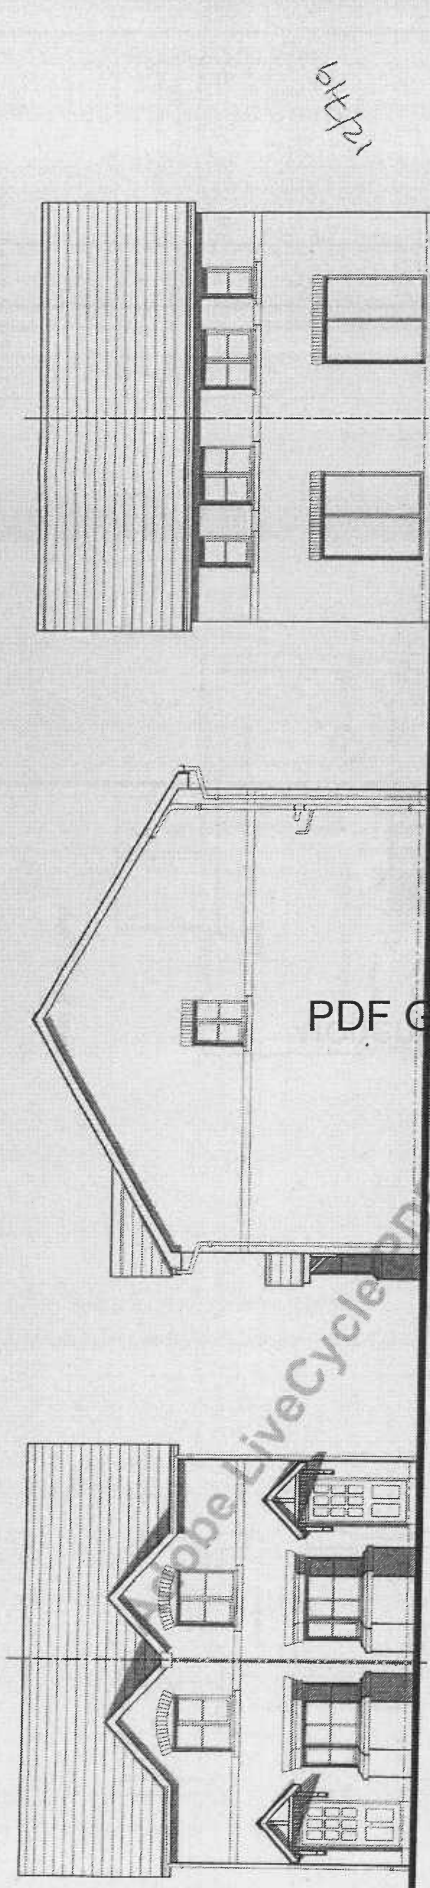


Front Elevation


Side Elevation

Rear Elevation

Side Elevation

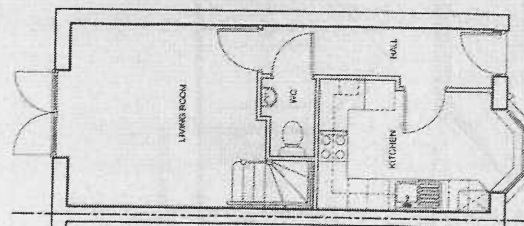

Ground Floor Plan

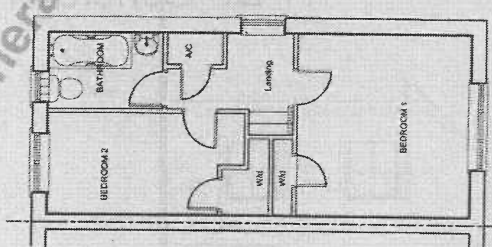

First Floor Plan

CHORLEY COUNCIL  
 CORPORATE SUPPORT SERVICES  
 UNION STREET SERVICES  
 17 JUL 2012

PDF Generator Evaluation

PLANNING

	Project Deighton Road, Chorley	Drawing Title Plots 52A & 53 - The Marlon Proposed floor plans & elevations	Job No: 10-011	Drawing No: HT05	Rev:  
		Drawing No: 10-011	Drawing No: HT05	Date: APRIL 11	Scale: 1:100