

Notes
To be read in conjunction with relevant consultant drawings.

Revisions
A SRH 06/08/2012
Parking spaces identified

Plot Schedule

Home Type	Number of Bedrooms	Parking Required	Quantity of Type	Quantity of Parking
Type A	4	2	2	4
Type B	3	2	2	4
Type C	2	2	0	n/a
Type D (corner)	2	2	0	n/a
Type E	4	2	2	n/a
Type F	2	2	4	8
Type G	4	2	3	6
Totals			11	22

Note 1:
Courtyard Parking and access is shared but spaces will be allocated and delineated (block paving shown)


Note 2:
Any Pocket Park Areas are shared use / ownership tba

Note 3:
Cycle storage is within the garden of each dwelling. Any Communal Cycle storage Indicated belongs to adjacent apartments

Note 4:
Refuse storage is within the garden of each dwelling.

Note 5:
All roads and boundaries are indicative and subject to further design and or site confirmations

- Single storey
- 2 storey
- 2.5 storey
- 3 storey

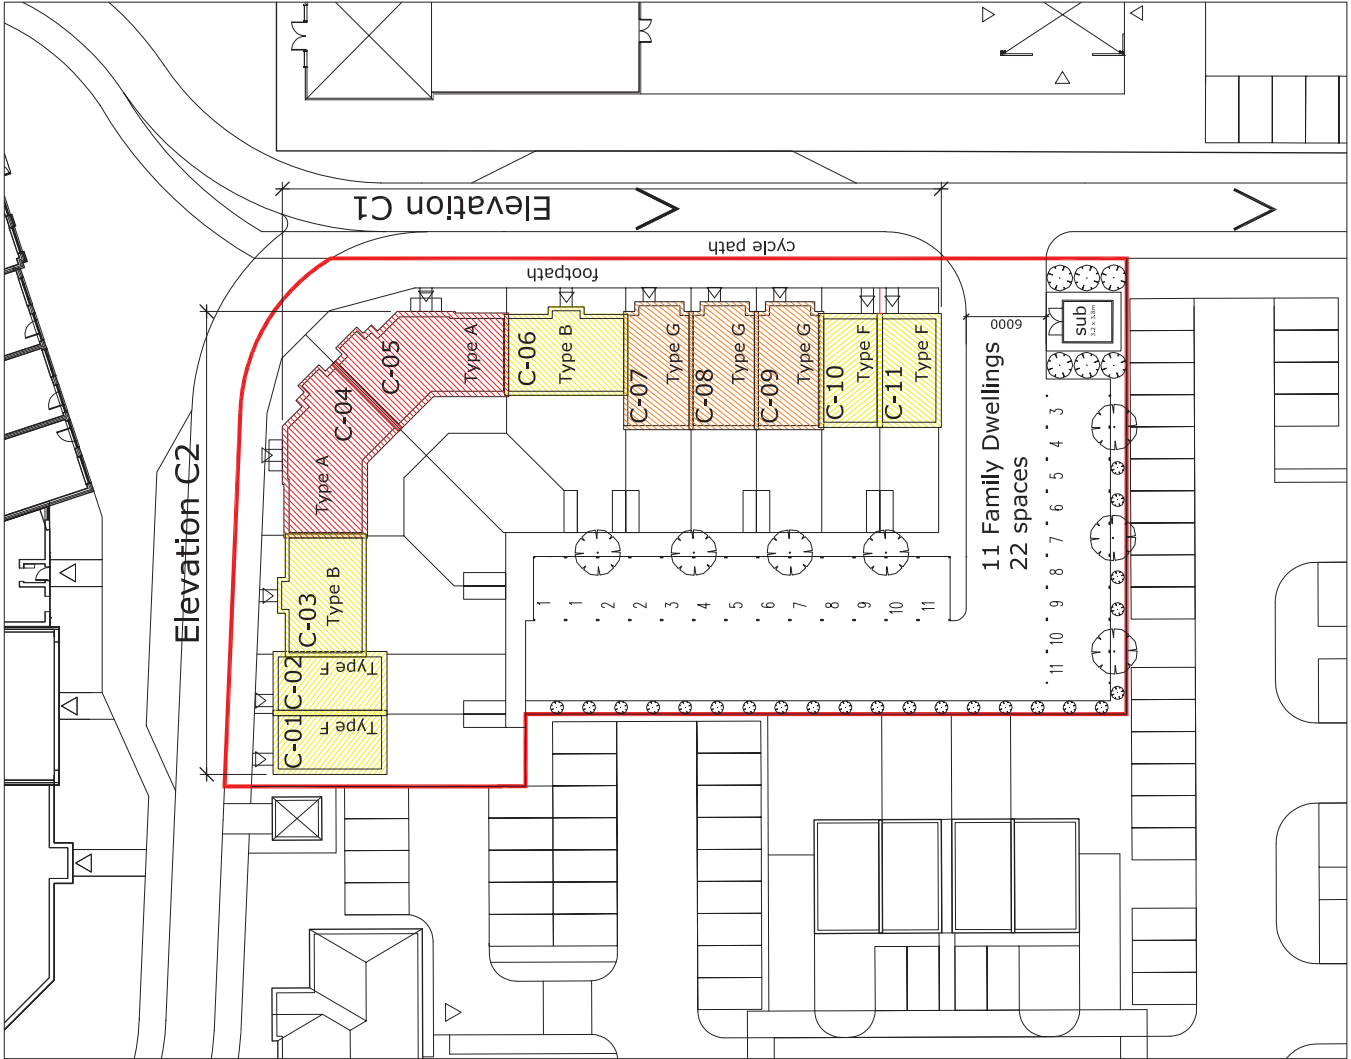

STEPHEN GEORGE & PARTNERS LLP

17th London Road
Letchworth GU21 1UB
t: 0112 247 0537 e: 0116 254 1095
www.stephengorge.co.uk

Buckshaw Housing
Plots A, B, C, D
Site Plan - Plot C

Drawing status: Preliminary
Drawing reference: S04-001-0101
Drawing title: Site Plan
Author: CDW
Date: 10/07/2012
Scale: 1:200 @ A0

Project no: 8430-002
Dwg no: P004
Rev: A